



EXISTING EAST ELEVATION

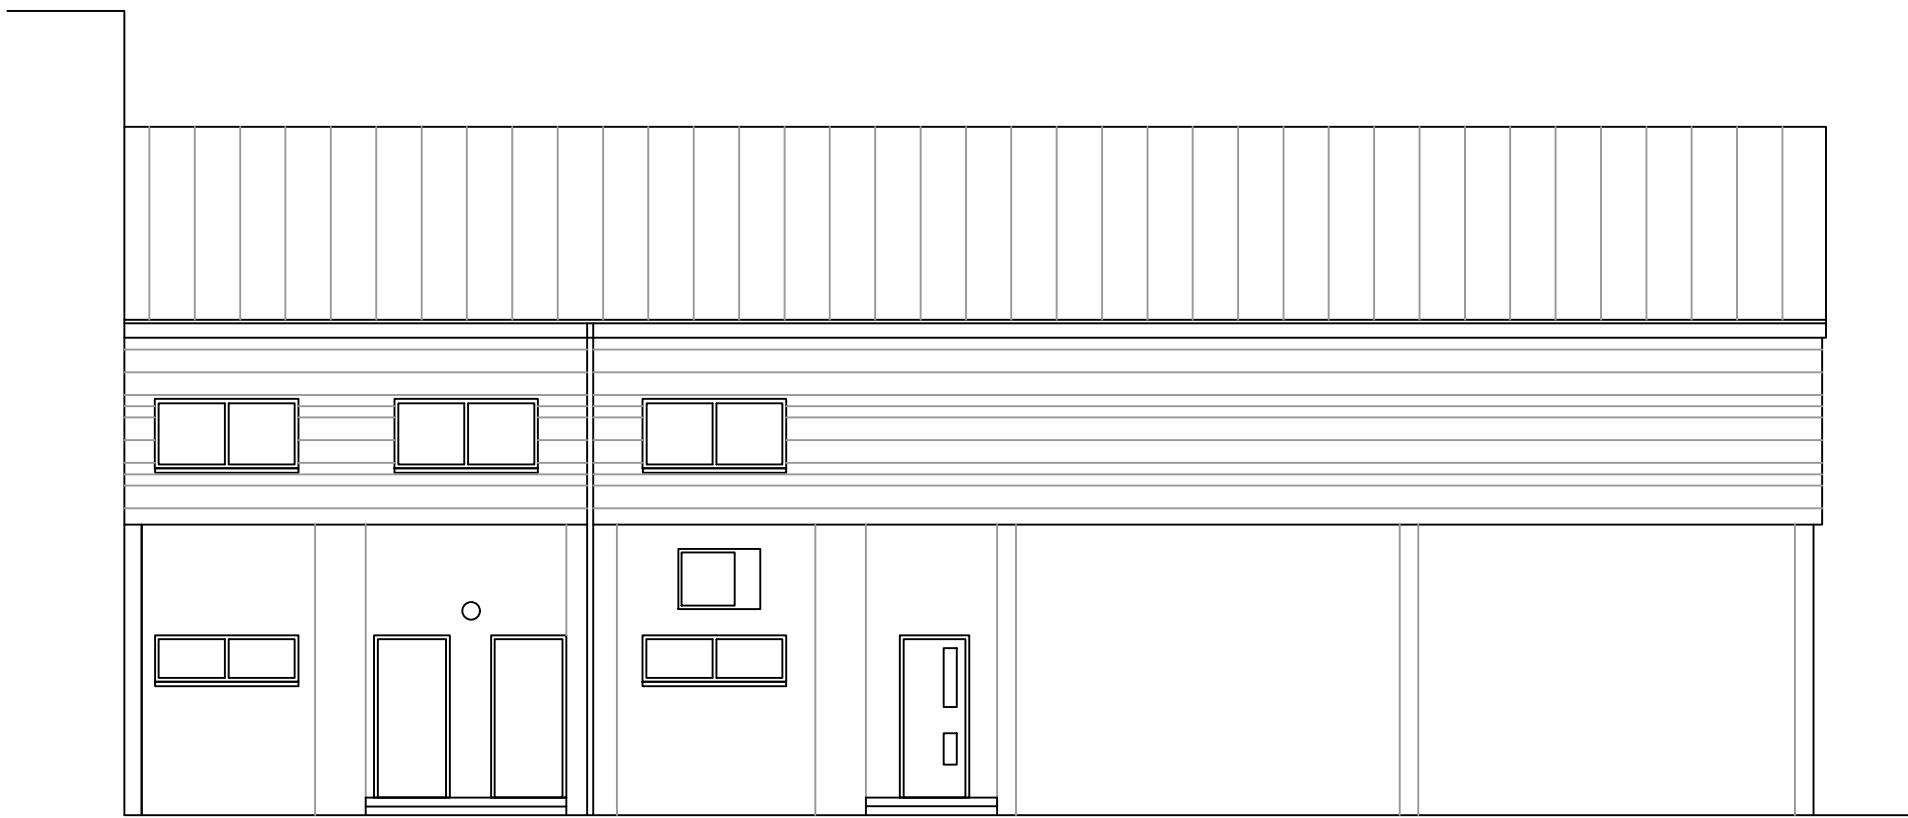


EXISTING SOUTH ELEVATION

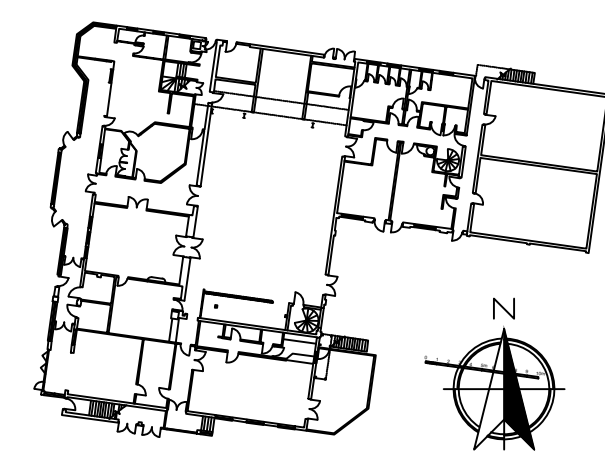

PROPOSED EAST ELEVATION



PROPOSED SOUTH ELEVATION

 



New opening formed (in old infilled opening) for internal lift to be secured and weathered by white finished electric roller shutter with key control and canopy over to provide local weather protection and hide external shutter enclosure

external platform lift enclosure with solid infill panels in silver with silver frame all to match the colour of the existing high level cladding

external platform lift enclosure with solid infill panels in silver with silver frame all to match the colour of the existing high level cladding

access door to platform lift to match enclosure with solid infill panel and to have pass card lock and automatic door opener

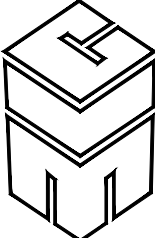CLIENT		HOOK VILLAGE HALLS CHARITABLE ASSOCIATION	
JOB TITLE		HOOK COMMUNITY CENTRE RAVENS CROFT HOOK RG27 9NN	
DRAWING TITLE		EXISTING AND PROPOSED ELEVATIONS	
 <div>CLM Surveyors LLP CHARTERED SURVEYORS</div> <div>Quatro House, Frimley Road, Camberley SURREY GU16 7ER TEL. (01276 21133)</div> 			
SCALE 1:100@A1			
DATE	09/23	DRAWN BY	NJA
DRAWING NO		REV	
J1881-03		A	