


CABLING

DO NOT SCALE FROM THIS DRAWING.
All site dimensions to be checked by the contractor prior to commencement of works. Any errors to be reported as soon as possible. This drawing is to be used in conjunction with the Structural Engineer's design and calculations together with the construction notes and any specialists instructions.

1100mm high steel balcony with glazed balustrade with composite timber effect decking n steel structure all as per S.E. specifications

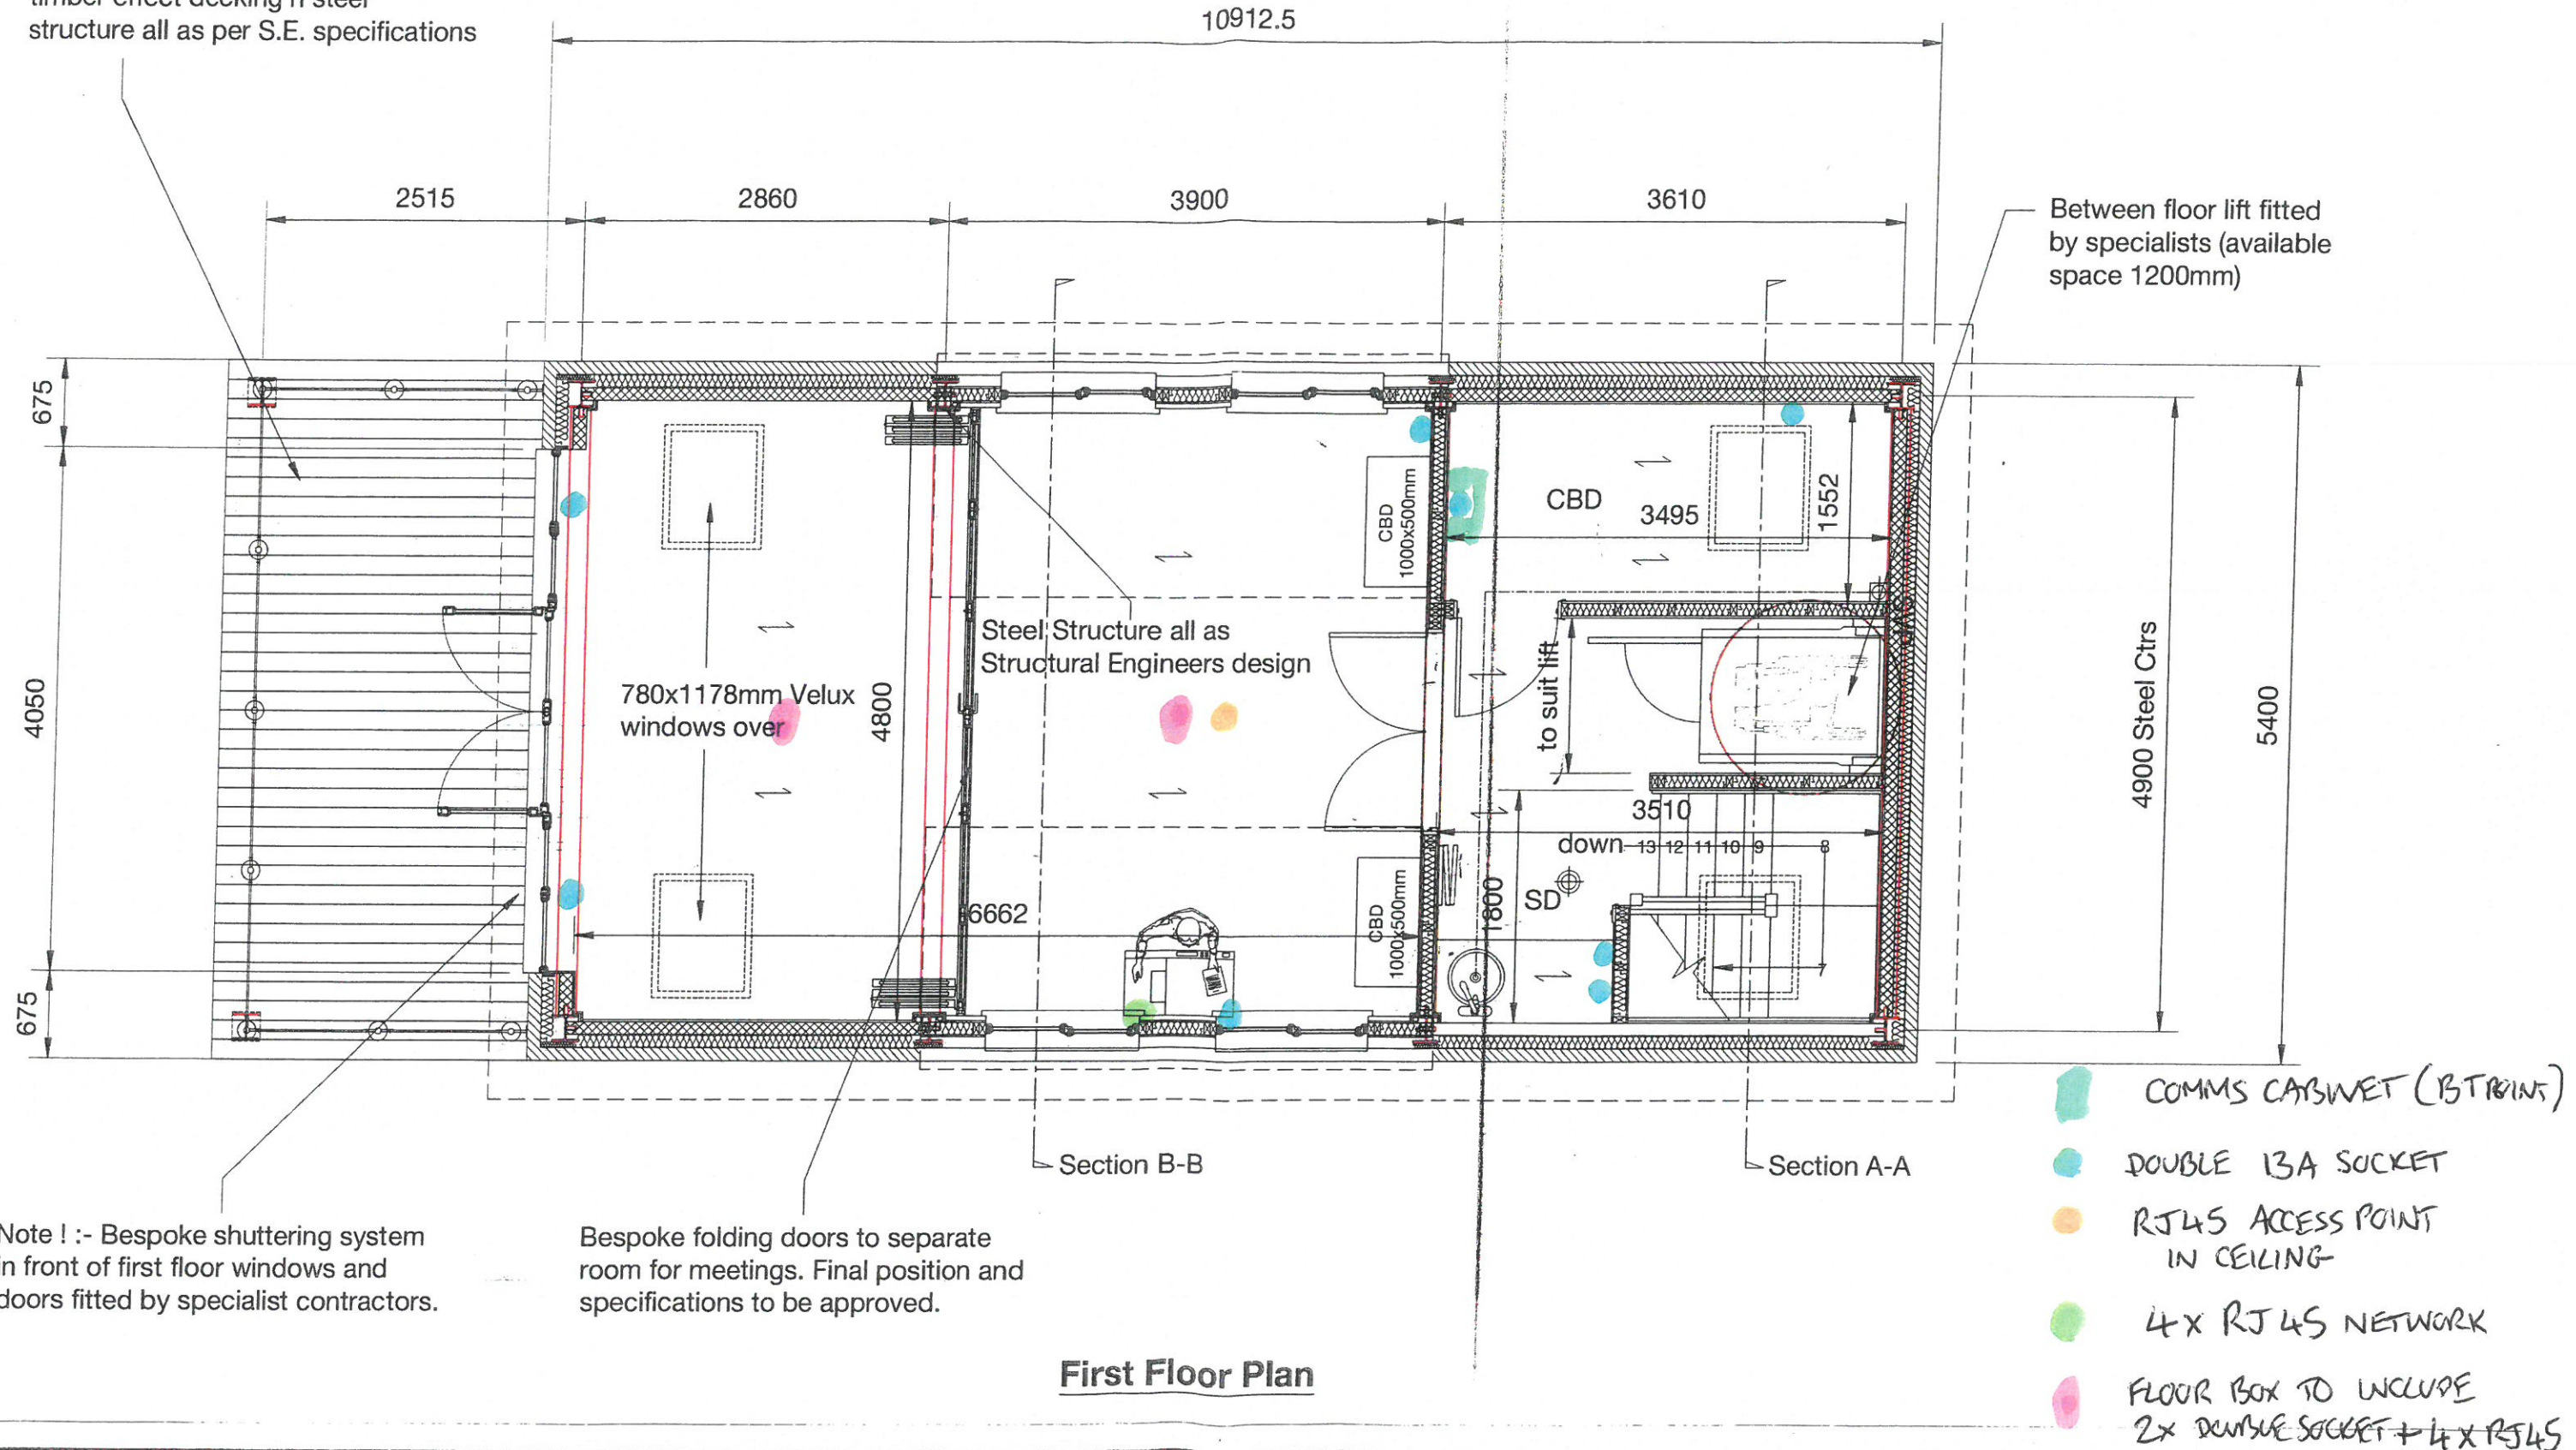

Note ! :- Bespoke shuttering system in front of first floor windows and doors fitted by specialist contractors.

Bespoke folding doors to separate room for meetings. Final position and specifications to be approved.

First Floor Plan

dorman
drawing & design

mobile:- 07974 667 027

Email address:- dave@dorman4design.com
9 Frances Gardens, Ramsgate, Kent CT11 8AF

Copyright.
This drawing is the property of Dorman Drawing & Design and copyright is reserved by them. The drawing is issued on condition that it is not copied or disclosed by or to any unauthorised persons without the prior consent in writing of Dorman Drawing & Design

SCALE BAR 1:50

0m



5m

Do not scale from these drawings. All site dimensions to be checked by the contractor prior to commencement of works. Any errors to be reported as soon as possible. Drawings for obtaining Local Planning Consent or Building Regulations approvals only and do not constitute full working drawings. Where necessary Structural Engineer Calculations to be obtained by client. Any construction work carried out prior to receiving all necessary approvals is entirely at the householders risk.

Proposed demolition of existing groundsman machine storage and replacing with new groundsman machinery store with parish council offices above for Minster Parish Council.

Scale
1:50 @ A3

Dwg No
MPC-BR018A

Date
June 2021


BUILDING REGS DWG
A3 Format

NW.

CABLING.

WC:-
Provide mechanical ventilation with an
extract rating of 15l/s ceiling mounted

DO NOT SCALE FROM THIS DRAWING.
All site dimensions to be checked by the contractor
prior to commencement of works. Any errors to be
reported as soon as possible. This drawing is to be
used in conjunction with the Structural Engineer's
design and calculations together with the
construction notes and any specialists instructions.

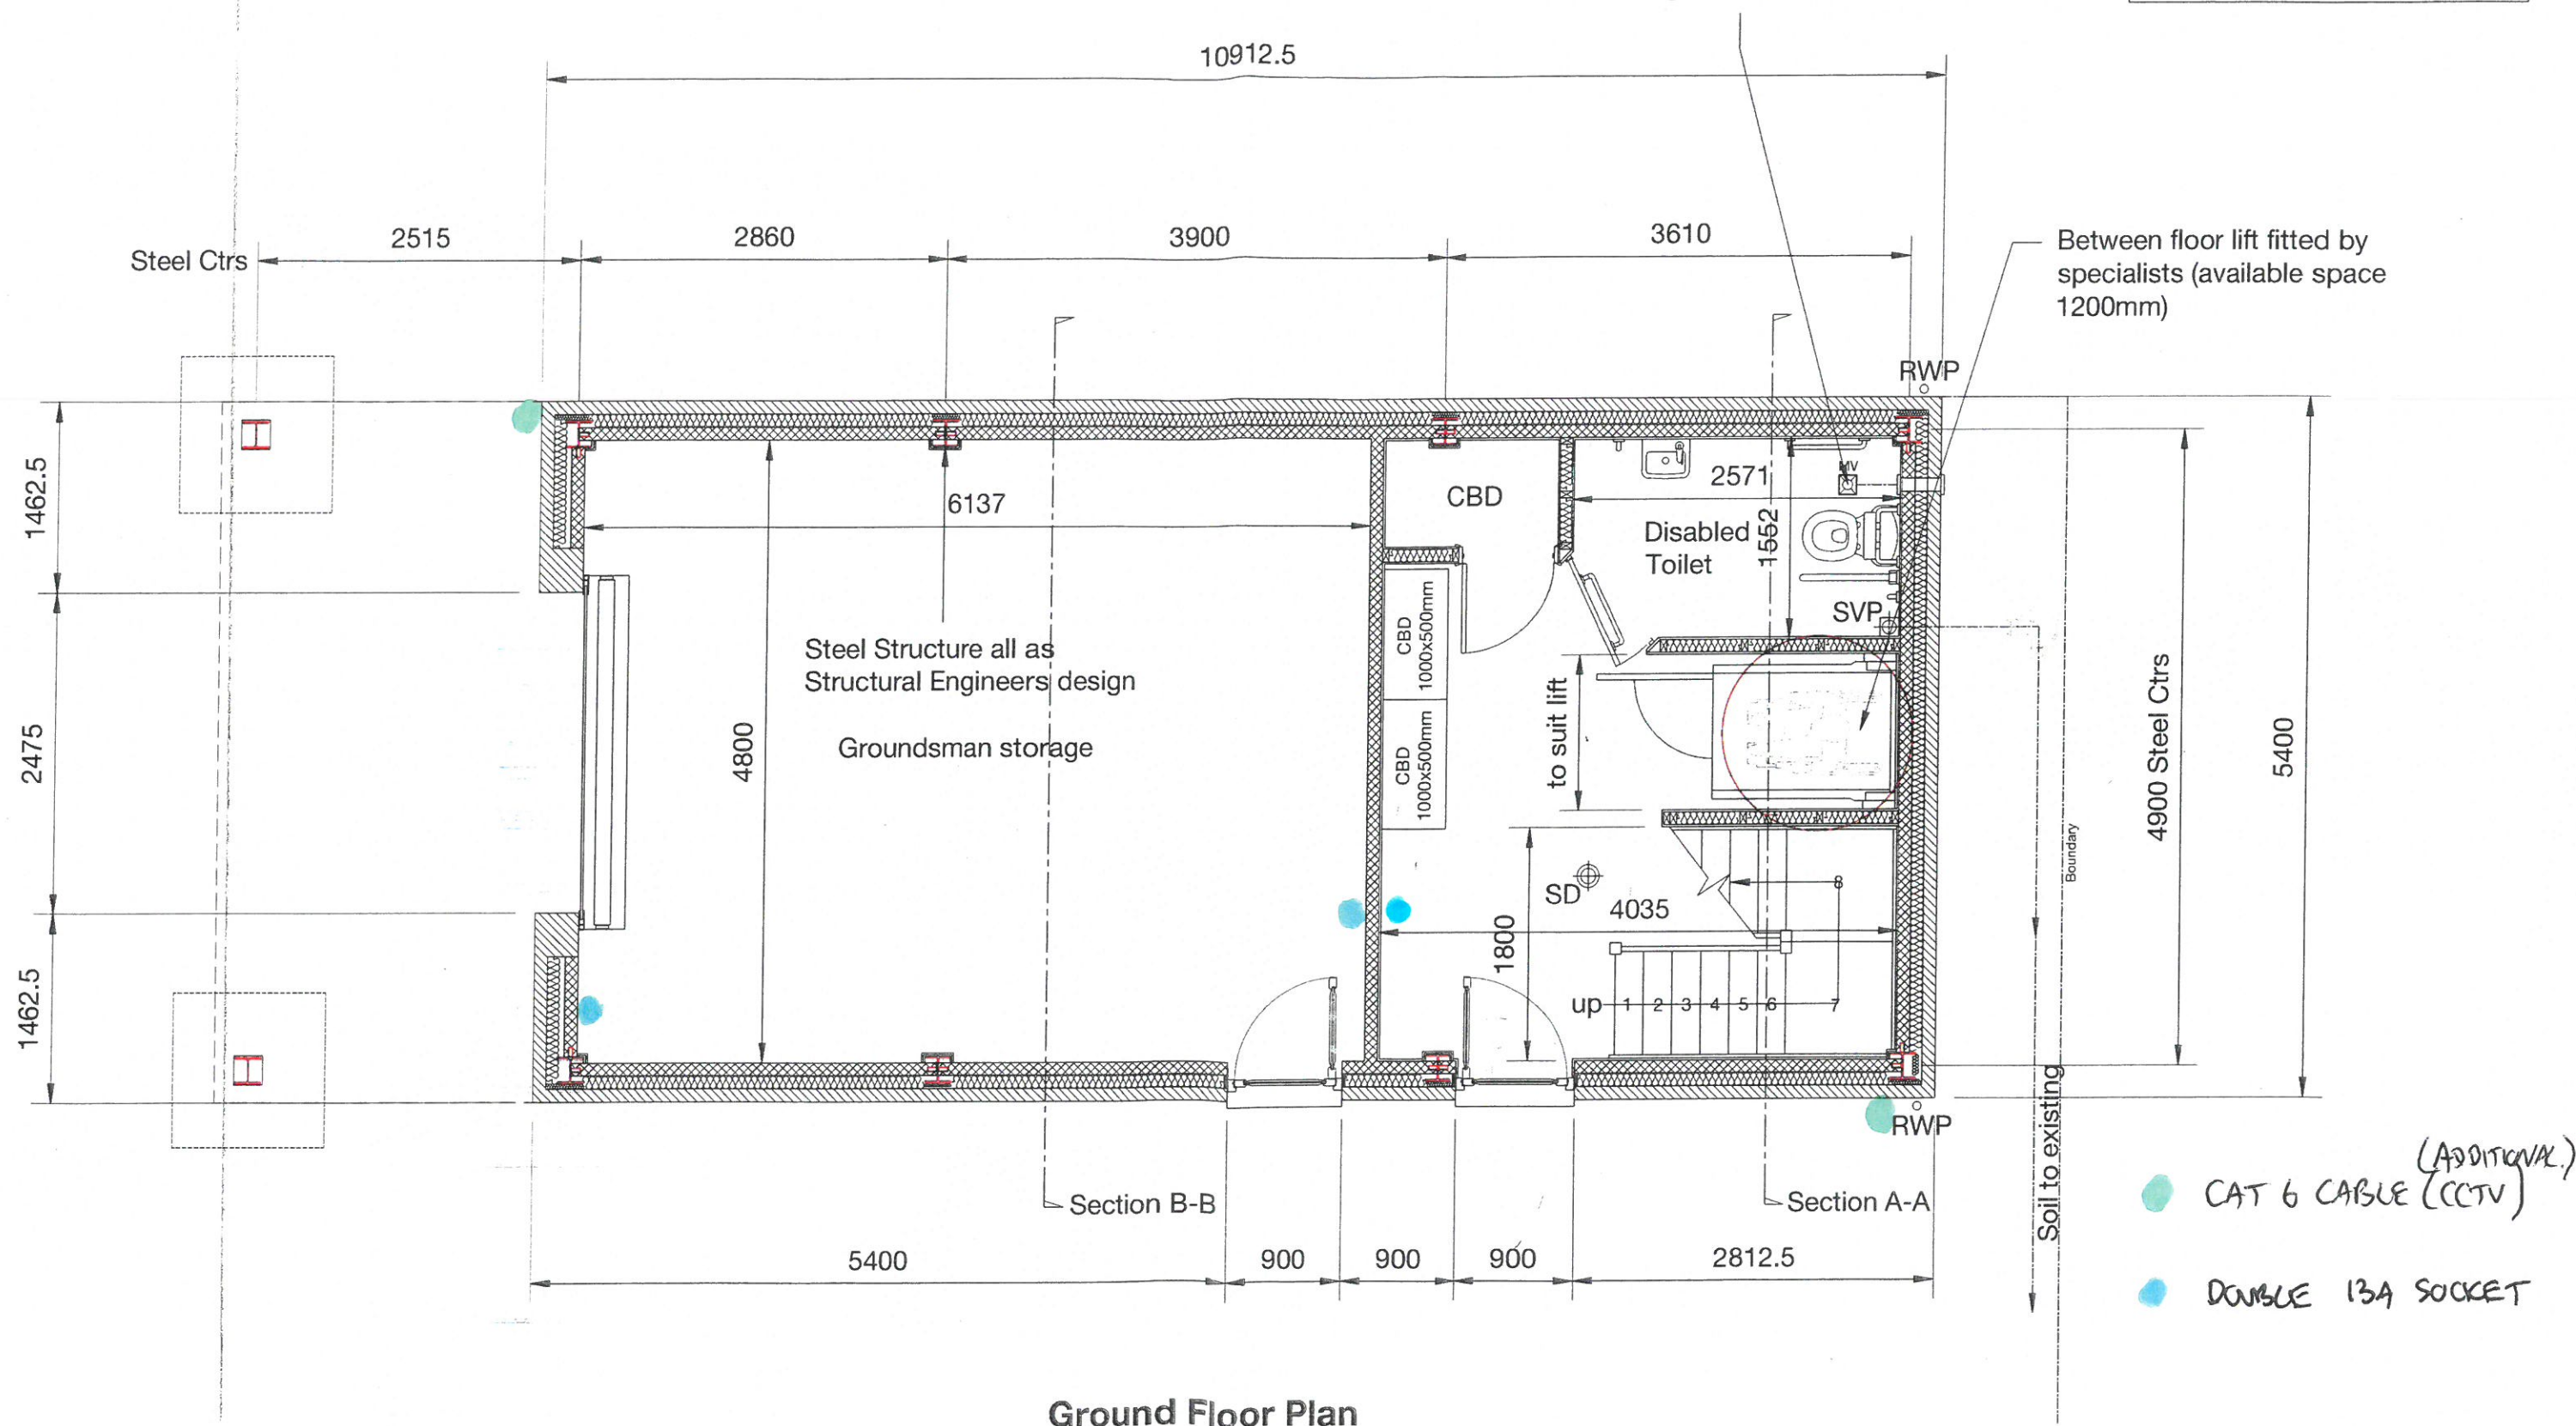


Ground Floor Plan

dorman
drawing & design

mobile:- 07974 667 027
Email address:- dave@dorman4design.com
9 Frances Gardens, Ramsgate, Kent CT11 8AF

Copyright.
This drawing is the property of
Dorman Drawing & Design and
copyright is reserved by them. The
drawing is issued on condition that
it is not copied or disclosed by or
to any unauthorised persons
without the prior consent in writing
of Dorman Drawing & Design

SCALE BAR 1:50

 

Do not scale from these drawings. All site dimensions to be
checked by the contractor prior to commencement of works.
Any errors to be reported as soon as possible. Drawings for
obtaining Local Planning Consent or Building Regulations
approvals only and do not constitute full working drawings.
Where necessary Structural Engineer Calculations to be
obtained by client. Any construction work carried out prior to
receiving all necessary approvals is entirely at the
householders risk.

Proposed demolition of existing groundsman machine storage and
replacing with new groundsman machinery store with parish council
offices above for Minster Parish Council.

Scale
1:50 @ A3

Dwg No
MPC-BR0183

Date
June 2021

BUILDING REGS DWG
A3 Format