


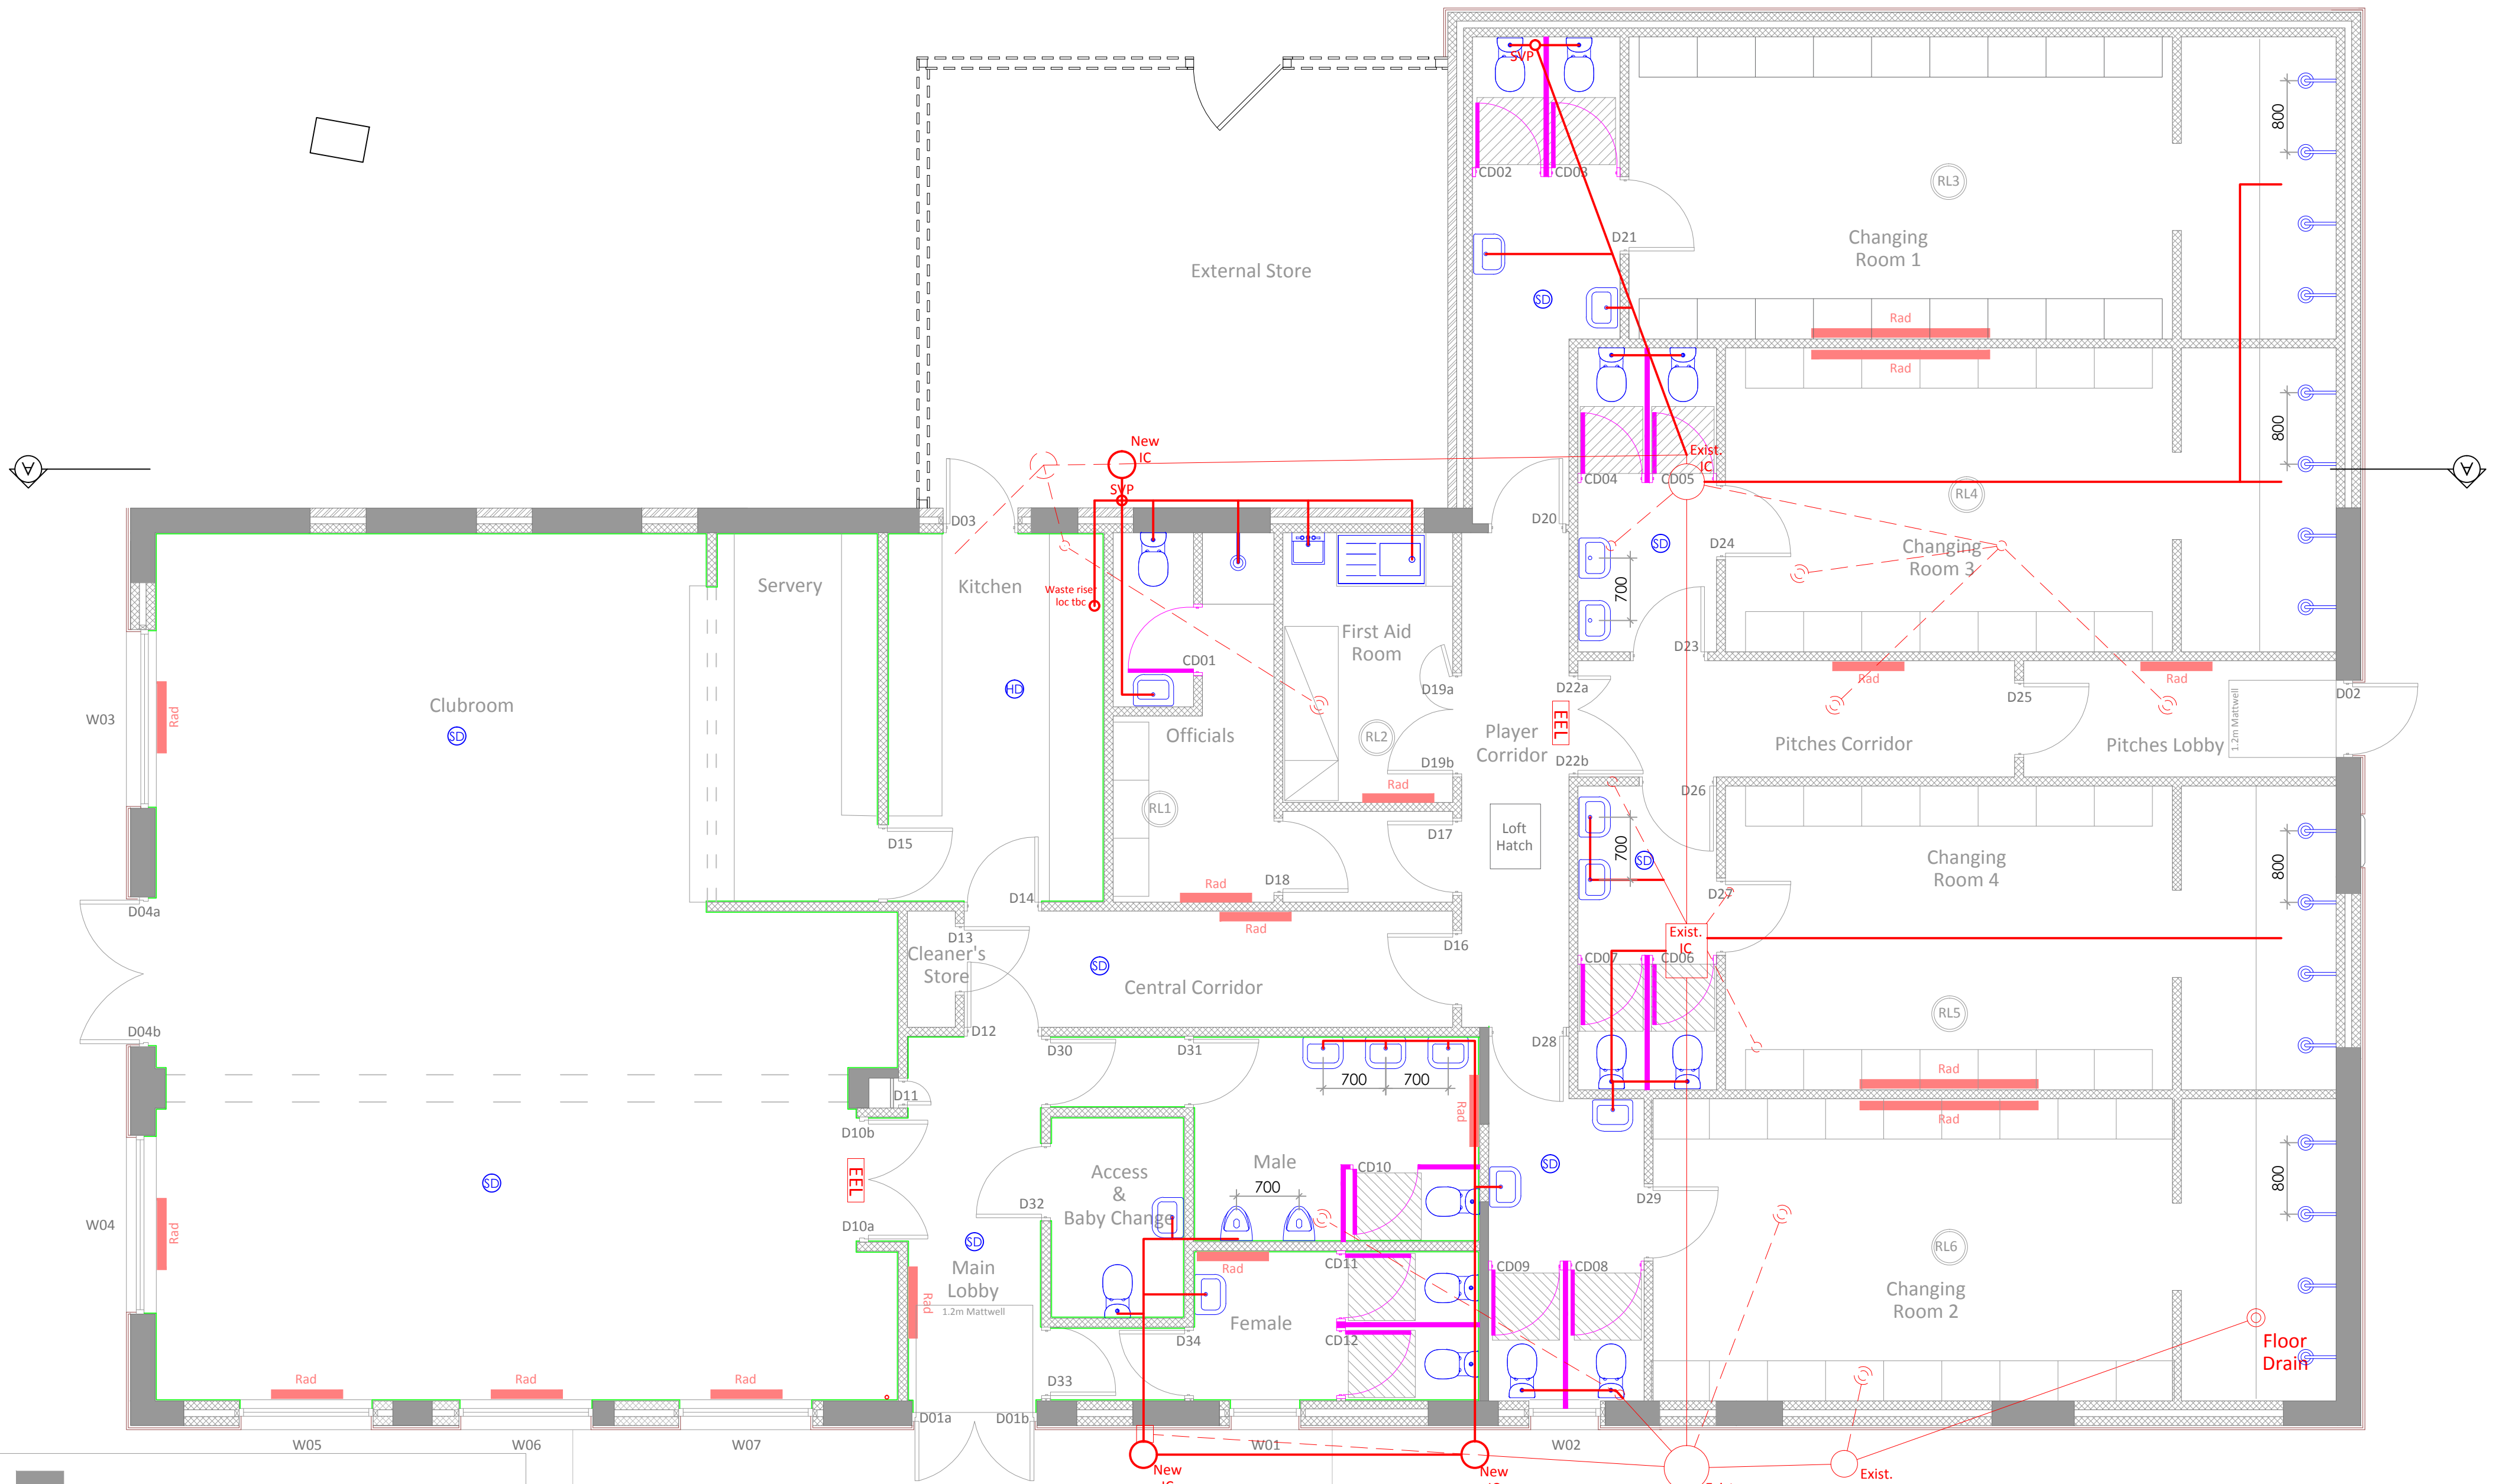

Existing walls to remain

Proposed 100mm blockwork (dense concrete everywhere except internal skin of cavity walls to Clubroom area)

Proposed 100mm brickwork

DRAYCOTT CHARTERED SURVEYORS 82 High Street Lymington Hampshire SO41 9AN Tel: 01590 673282 Email: surveyors@draycotts.co.uk	Project: The Sports Pavilion, Woodside Gardens, Lymington SO41 8FP	Scale: 1:50	Date: 01.07.2015
		Paper Size: A2	Drawn by: PD
		Drawing Status: Tender	
	Client: Lymington & Pennington Town Council	Drawing Detail: Proposed Floor Plan - General Arrangement Phase I	
		Drawing No: 50101	
		Revision: b	