



DO NOT SCALE FROM THIS DRAWING.  
 All site dimensions to be checked by the contractor prior to commencement of works. Any errors to be reported as soon as possible. This drawing is to be used in conjunction with the Structural Engineer's design and calculations together with the construction notes and any specialists instructions.

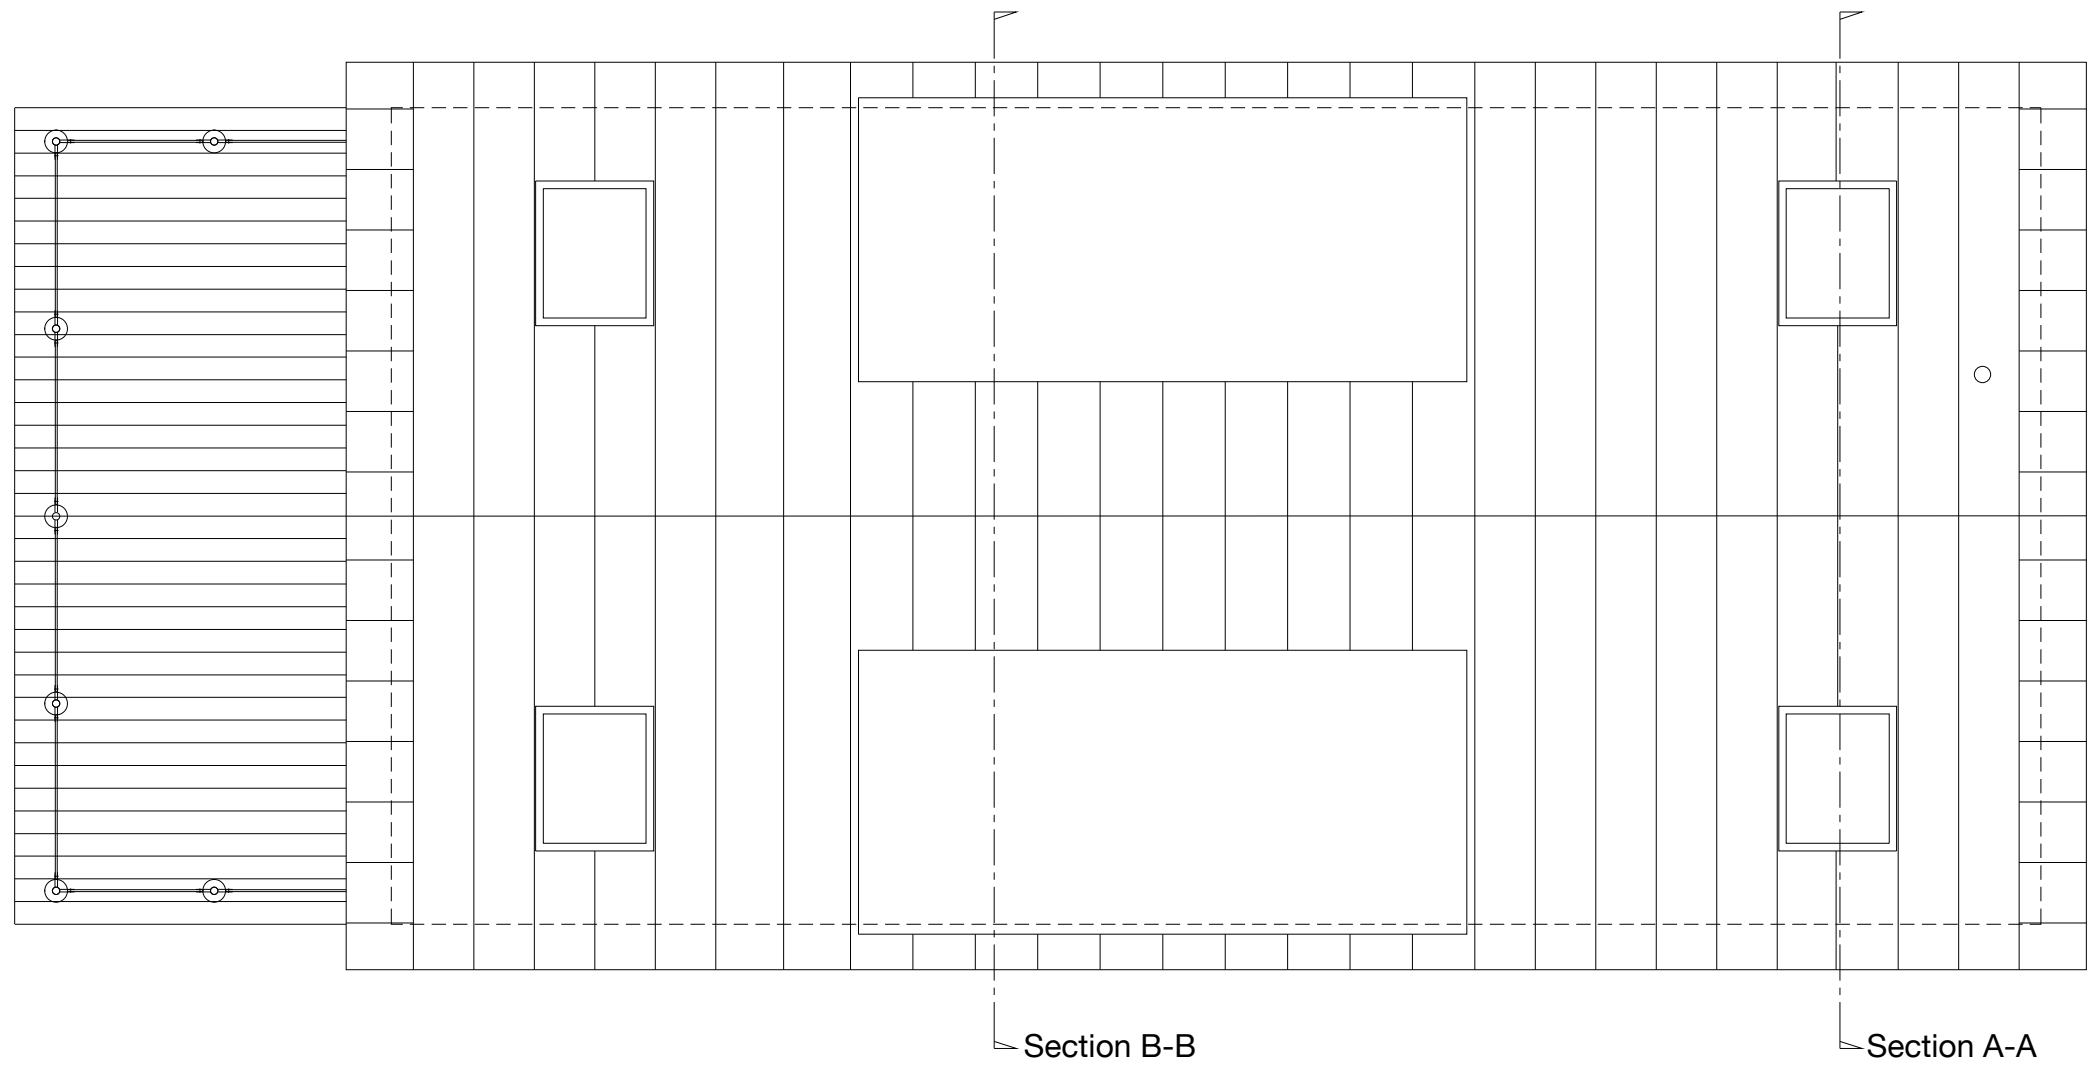

**Roof Plan**

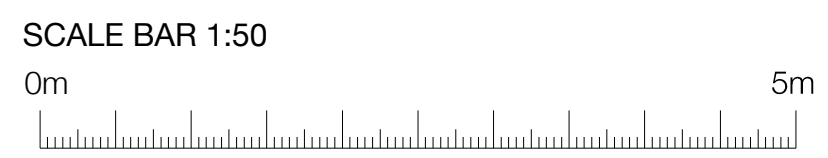

Proposed demolition of existing groundsman machine storage and replacing with new groundsman machinery store with parish council offices above for Minster Parish Council.			
Scale	Dwg No	Date	BUILDING REGS DWG
1:50 @ A3	MPC-BR04	June 2021	A3 Format