

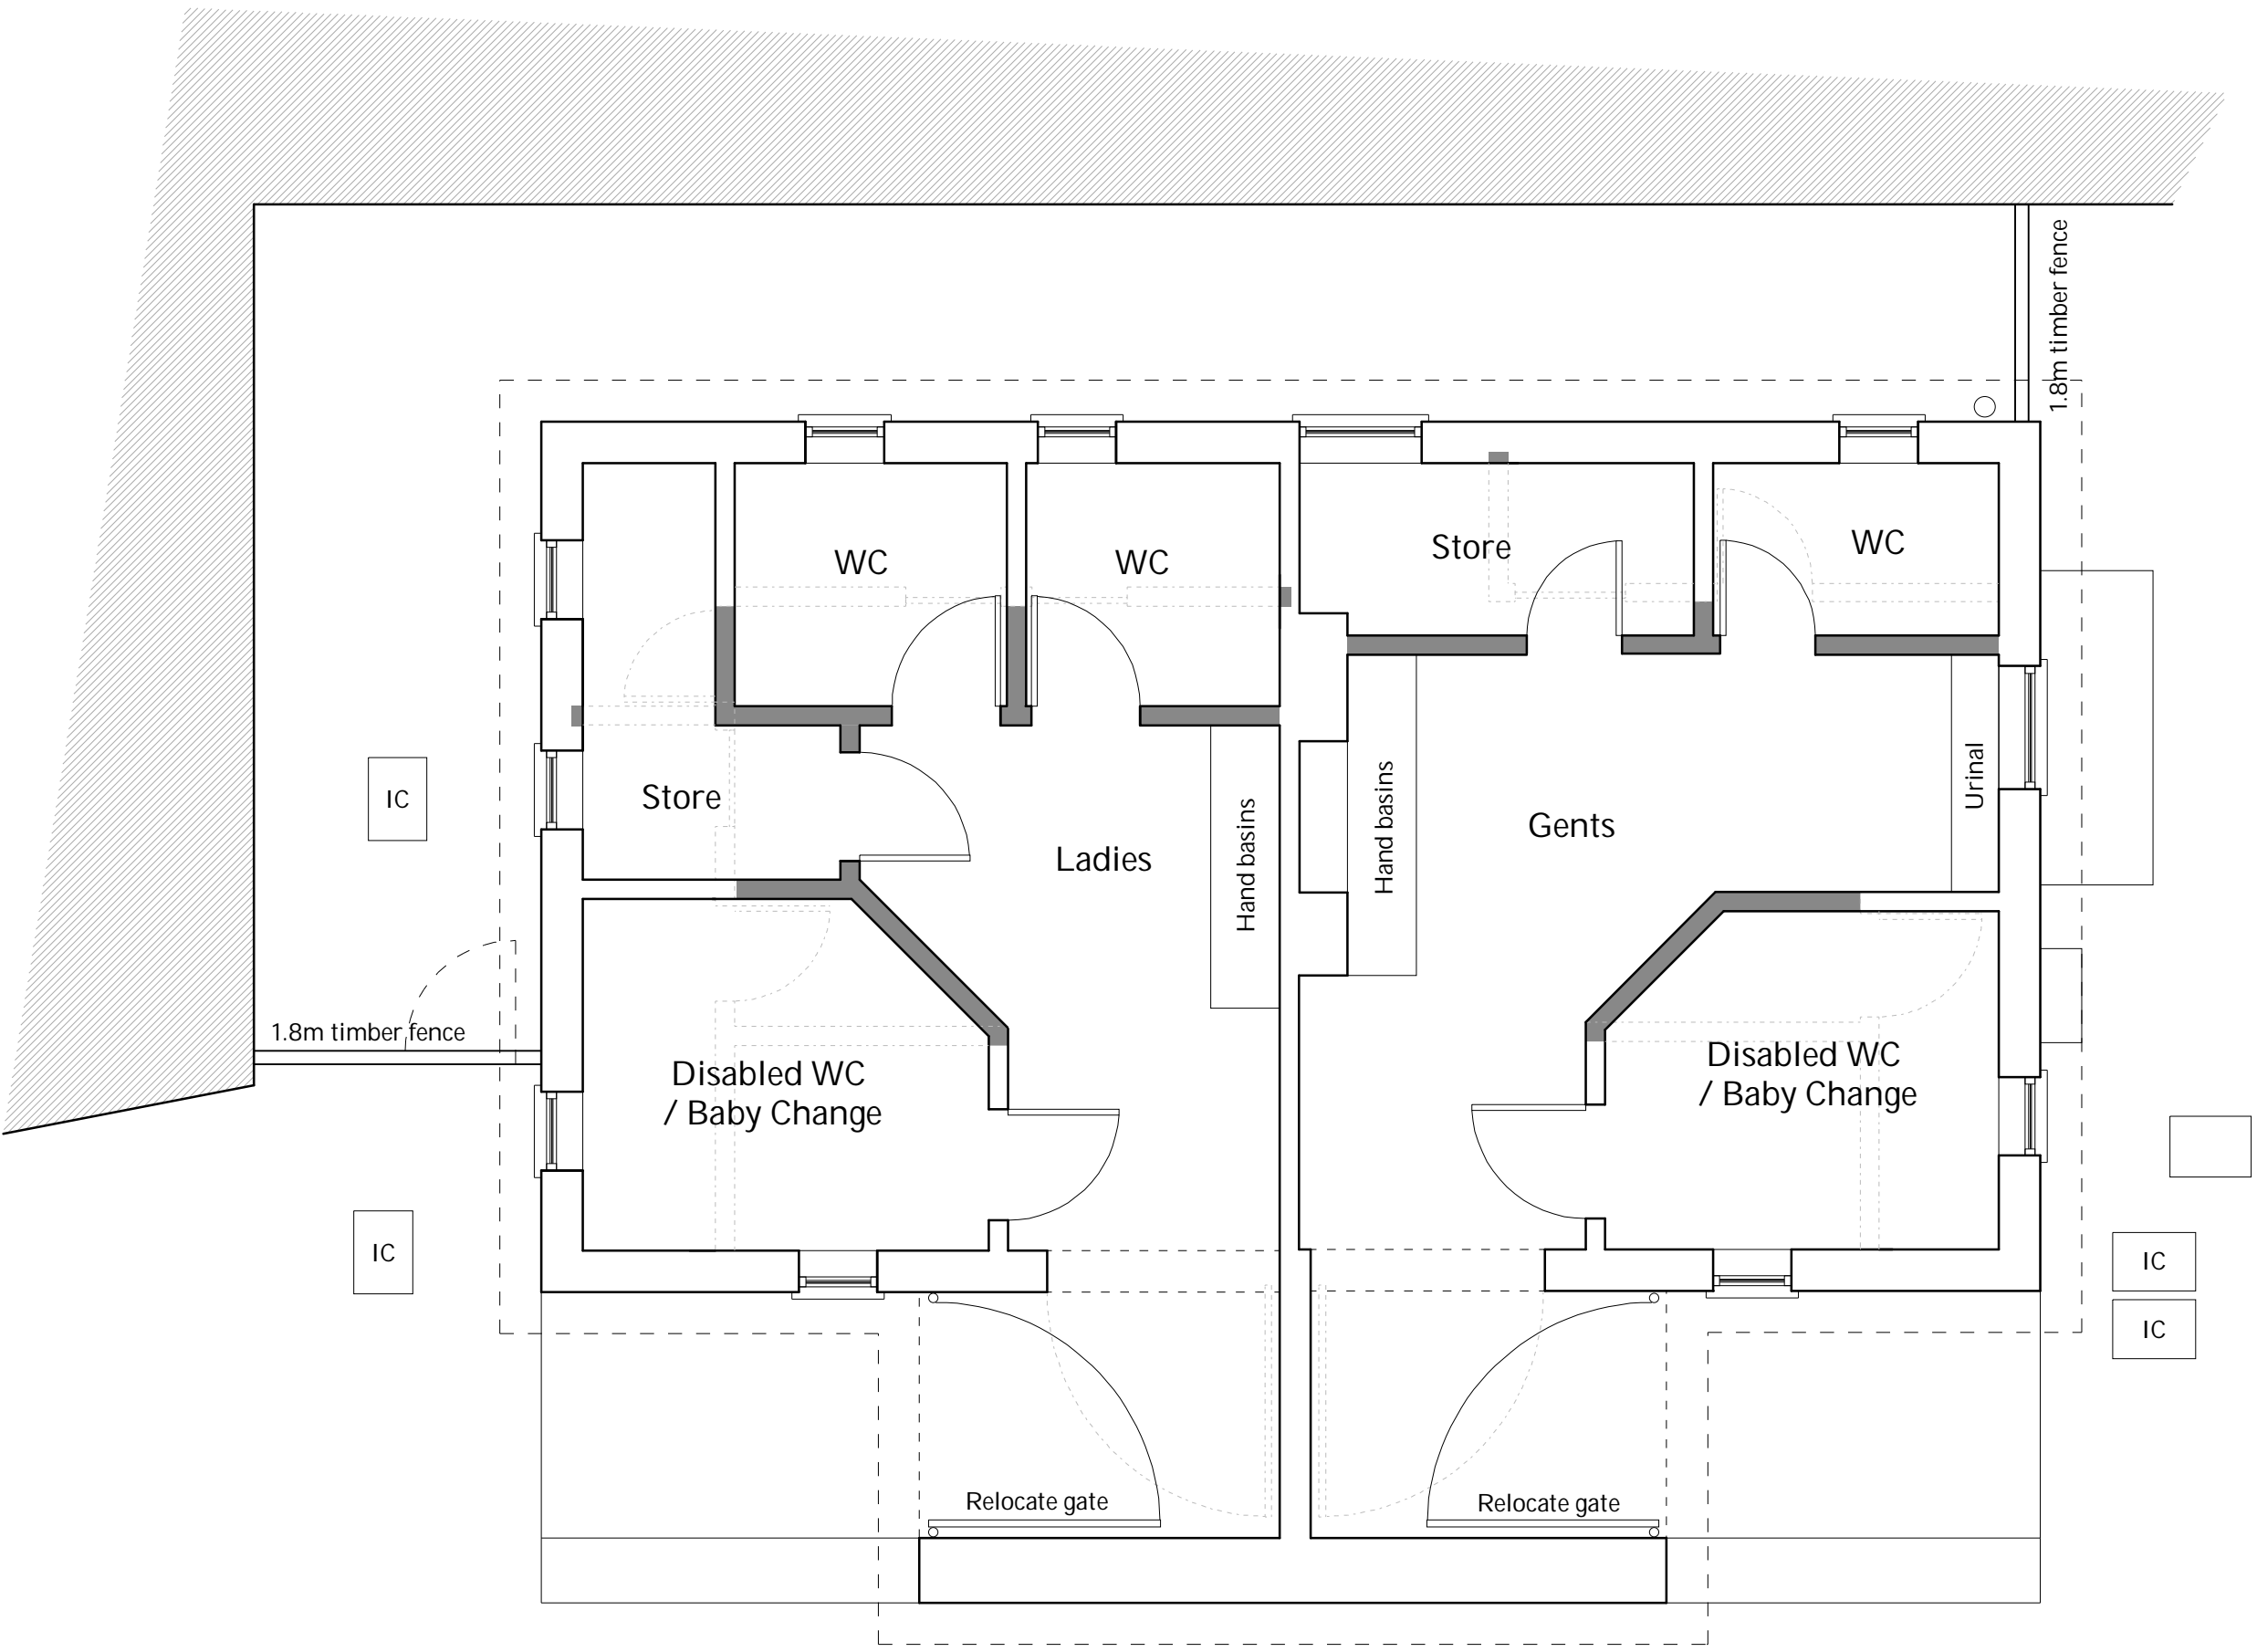


Roof Plan

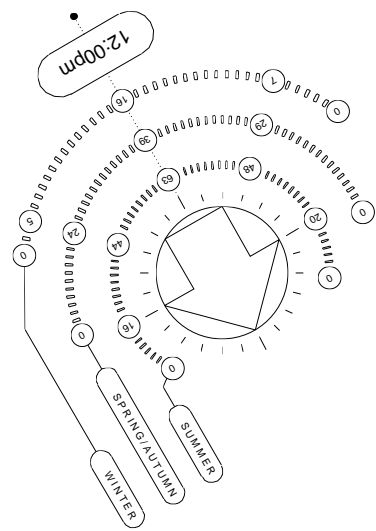

Ground Floor Plan

 

Title:	Toilet Block, Quay West, Minehead	
Drawing:	Proposed Floor Plans	
Number:	2674/201	PRELIMINARY
Date:	Nov 2022	01643705275
Scale:	1:50 @ A1 & 1:100 @ A3	07813164567
Drawn By:	AB	www.architecturalstudio.co.uk

The contractor is to check all dimensions on site before commencing work to his/her own satisfaction. Do not scale from drawings unless for the purposes of Town and Country Planning Act. The copyright of this drawing belongs to Architectural Studio. It may not be altered, reproduced or issued without prior written agreement.