


— Portsmouth Naval Base Property Trust Ownership Boundary  
— Application Boundary

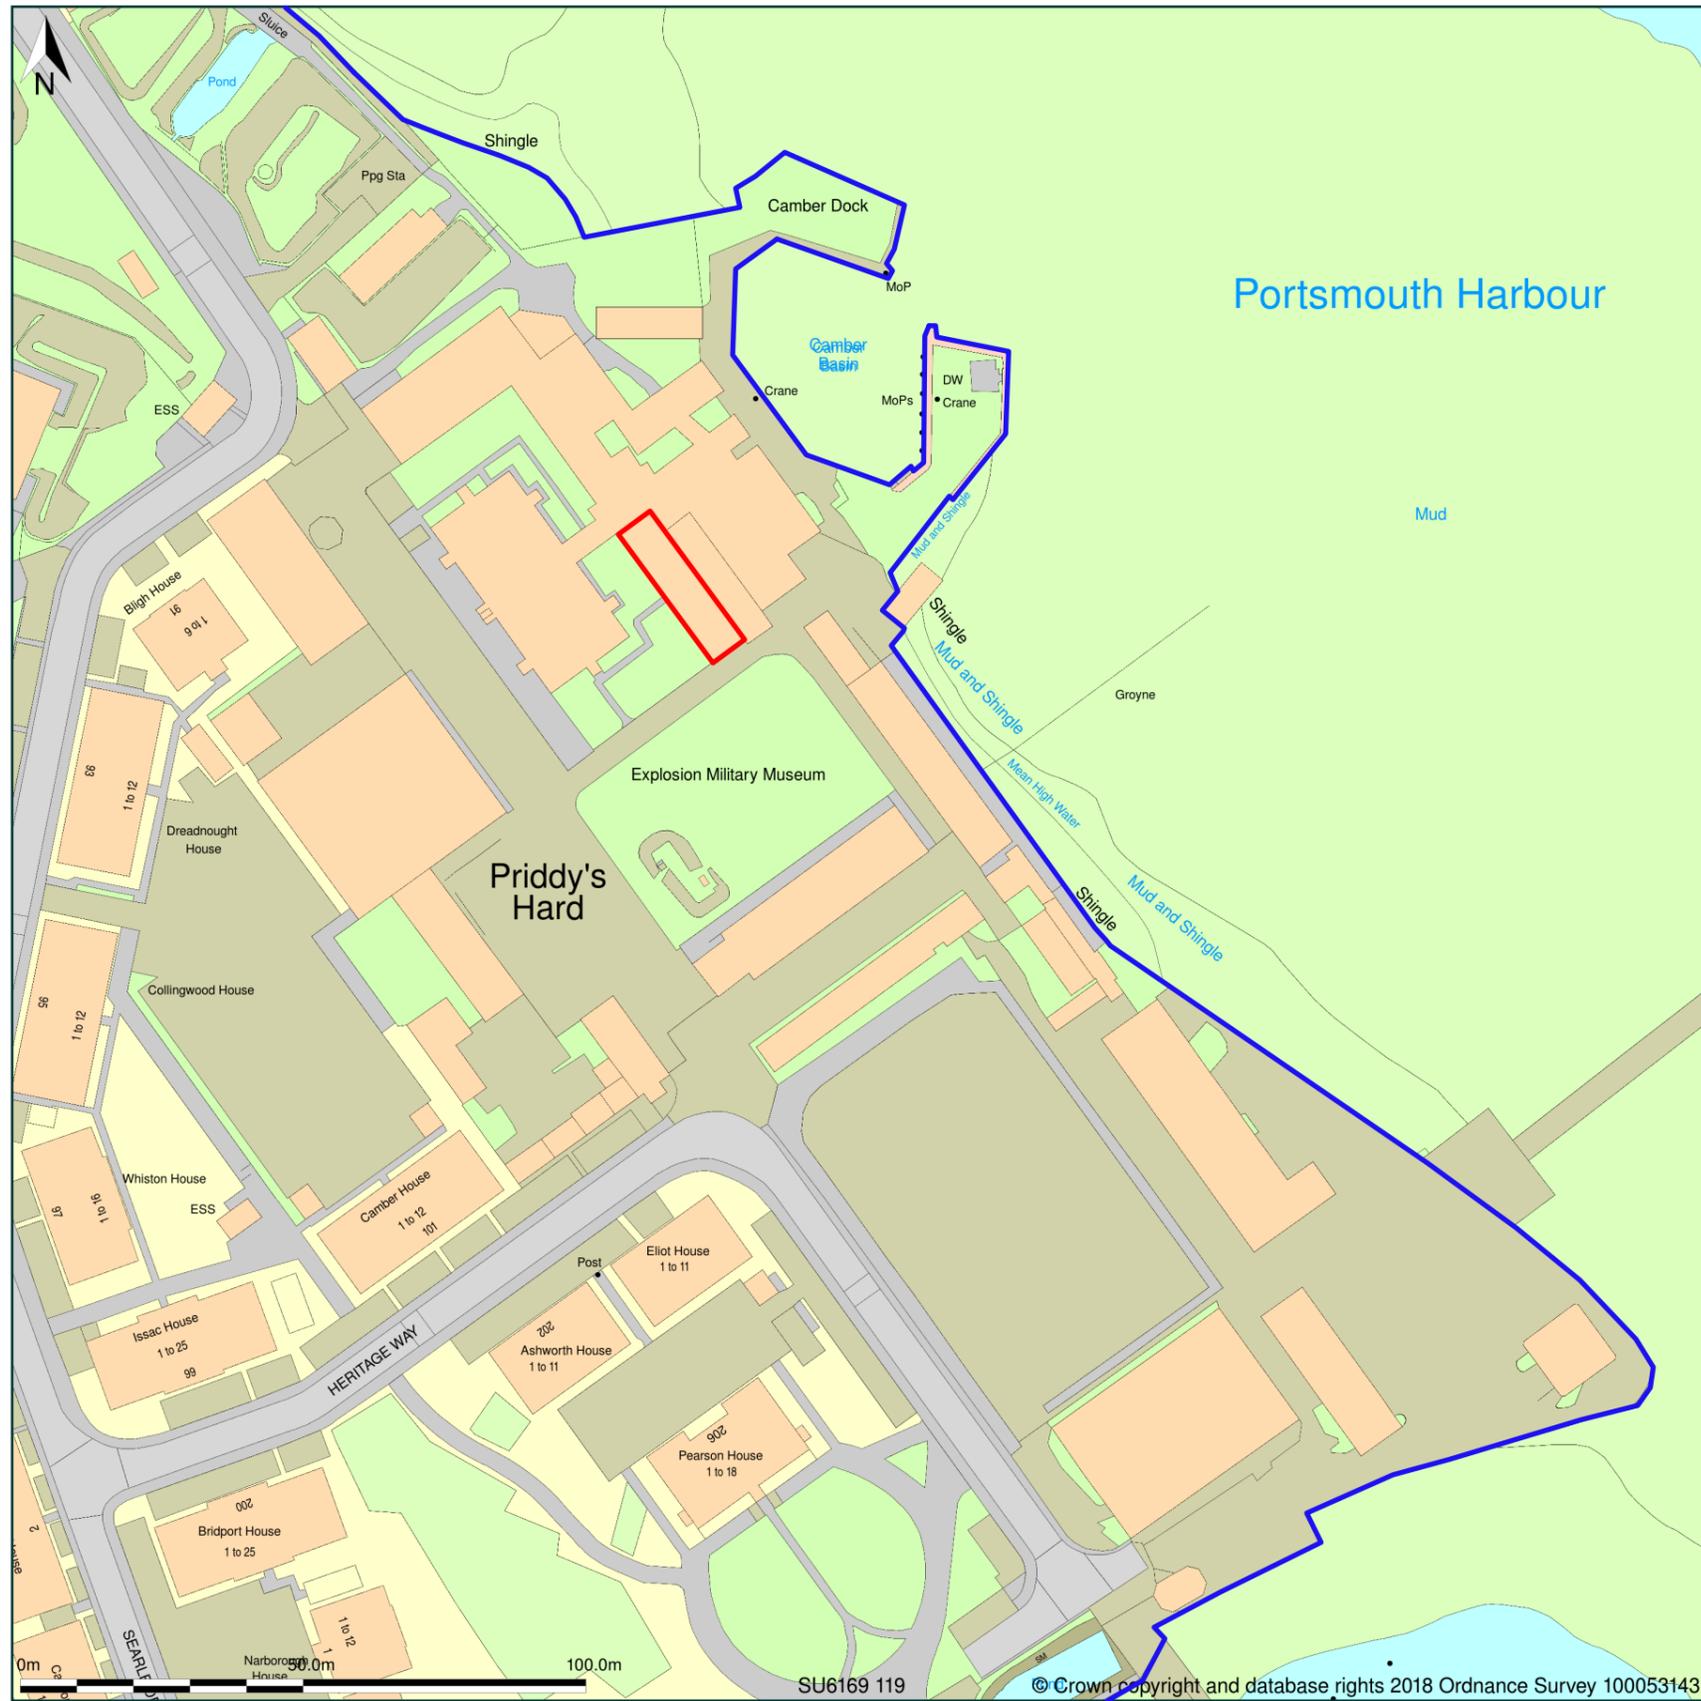

Site Plan shows area bounded by: 461545.31, 101043.75 461845.31, 101343.75 (at a scale of 1:1250), OSGridRef: SU6169 119. The representation of a road, track or path is no evidence of a right of way. The representation of features as lines is no evidence of a property boundary.

Produced on 16th Oct 2018 from the Ordnance Survey National Geographic Database and incorporating surveyed revision available at this date. Reproduction in whole or part is prohibited without the prior permission of Ordnance Survey. © Crown copyright 2018. Supplied by www.buyaplan.co.uk a licensed Ordnance Survey partner (100053143). Unique plan reference: #00362654-89841A

Ordnance Survey and the OS Symbol are registered trademarks of Ordnance Survey, the national mapping agency of Great Britain. Buy A Plan logo, pdf design and the www.buyaplan.co.uk website are Copyright © Pass Inc Ltd 2018

Revisions: A Draft Revision - for further comments 31/08/18  
 B LBC Application 10/10/18




**PROJECT: Alterations to Collection Store, Explosion Museum, Gosport**

**SHEET: Location Plan**

This drawing is ©copyright Pritchard Architecture 2018. No dimensions to be scaled from this drawing except for planning purposes

**DRAWING NO: A1023 - 100**

**SCALE: 1:1250**

 


**REV: B**

**DATE: 23/08/18**

**FOR LBC**

**PRITCHARD ARCHITECTURE**

Porters Lodge, College Road  
 HM Naval Base, Portsmouth, P01 3LJ  
 email: studio@pritchardarchitecture.co.uk

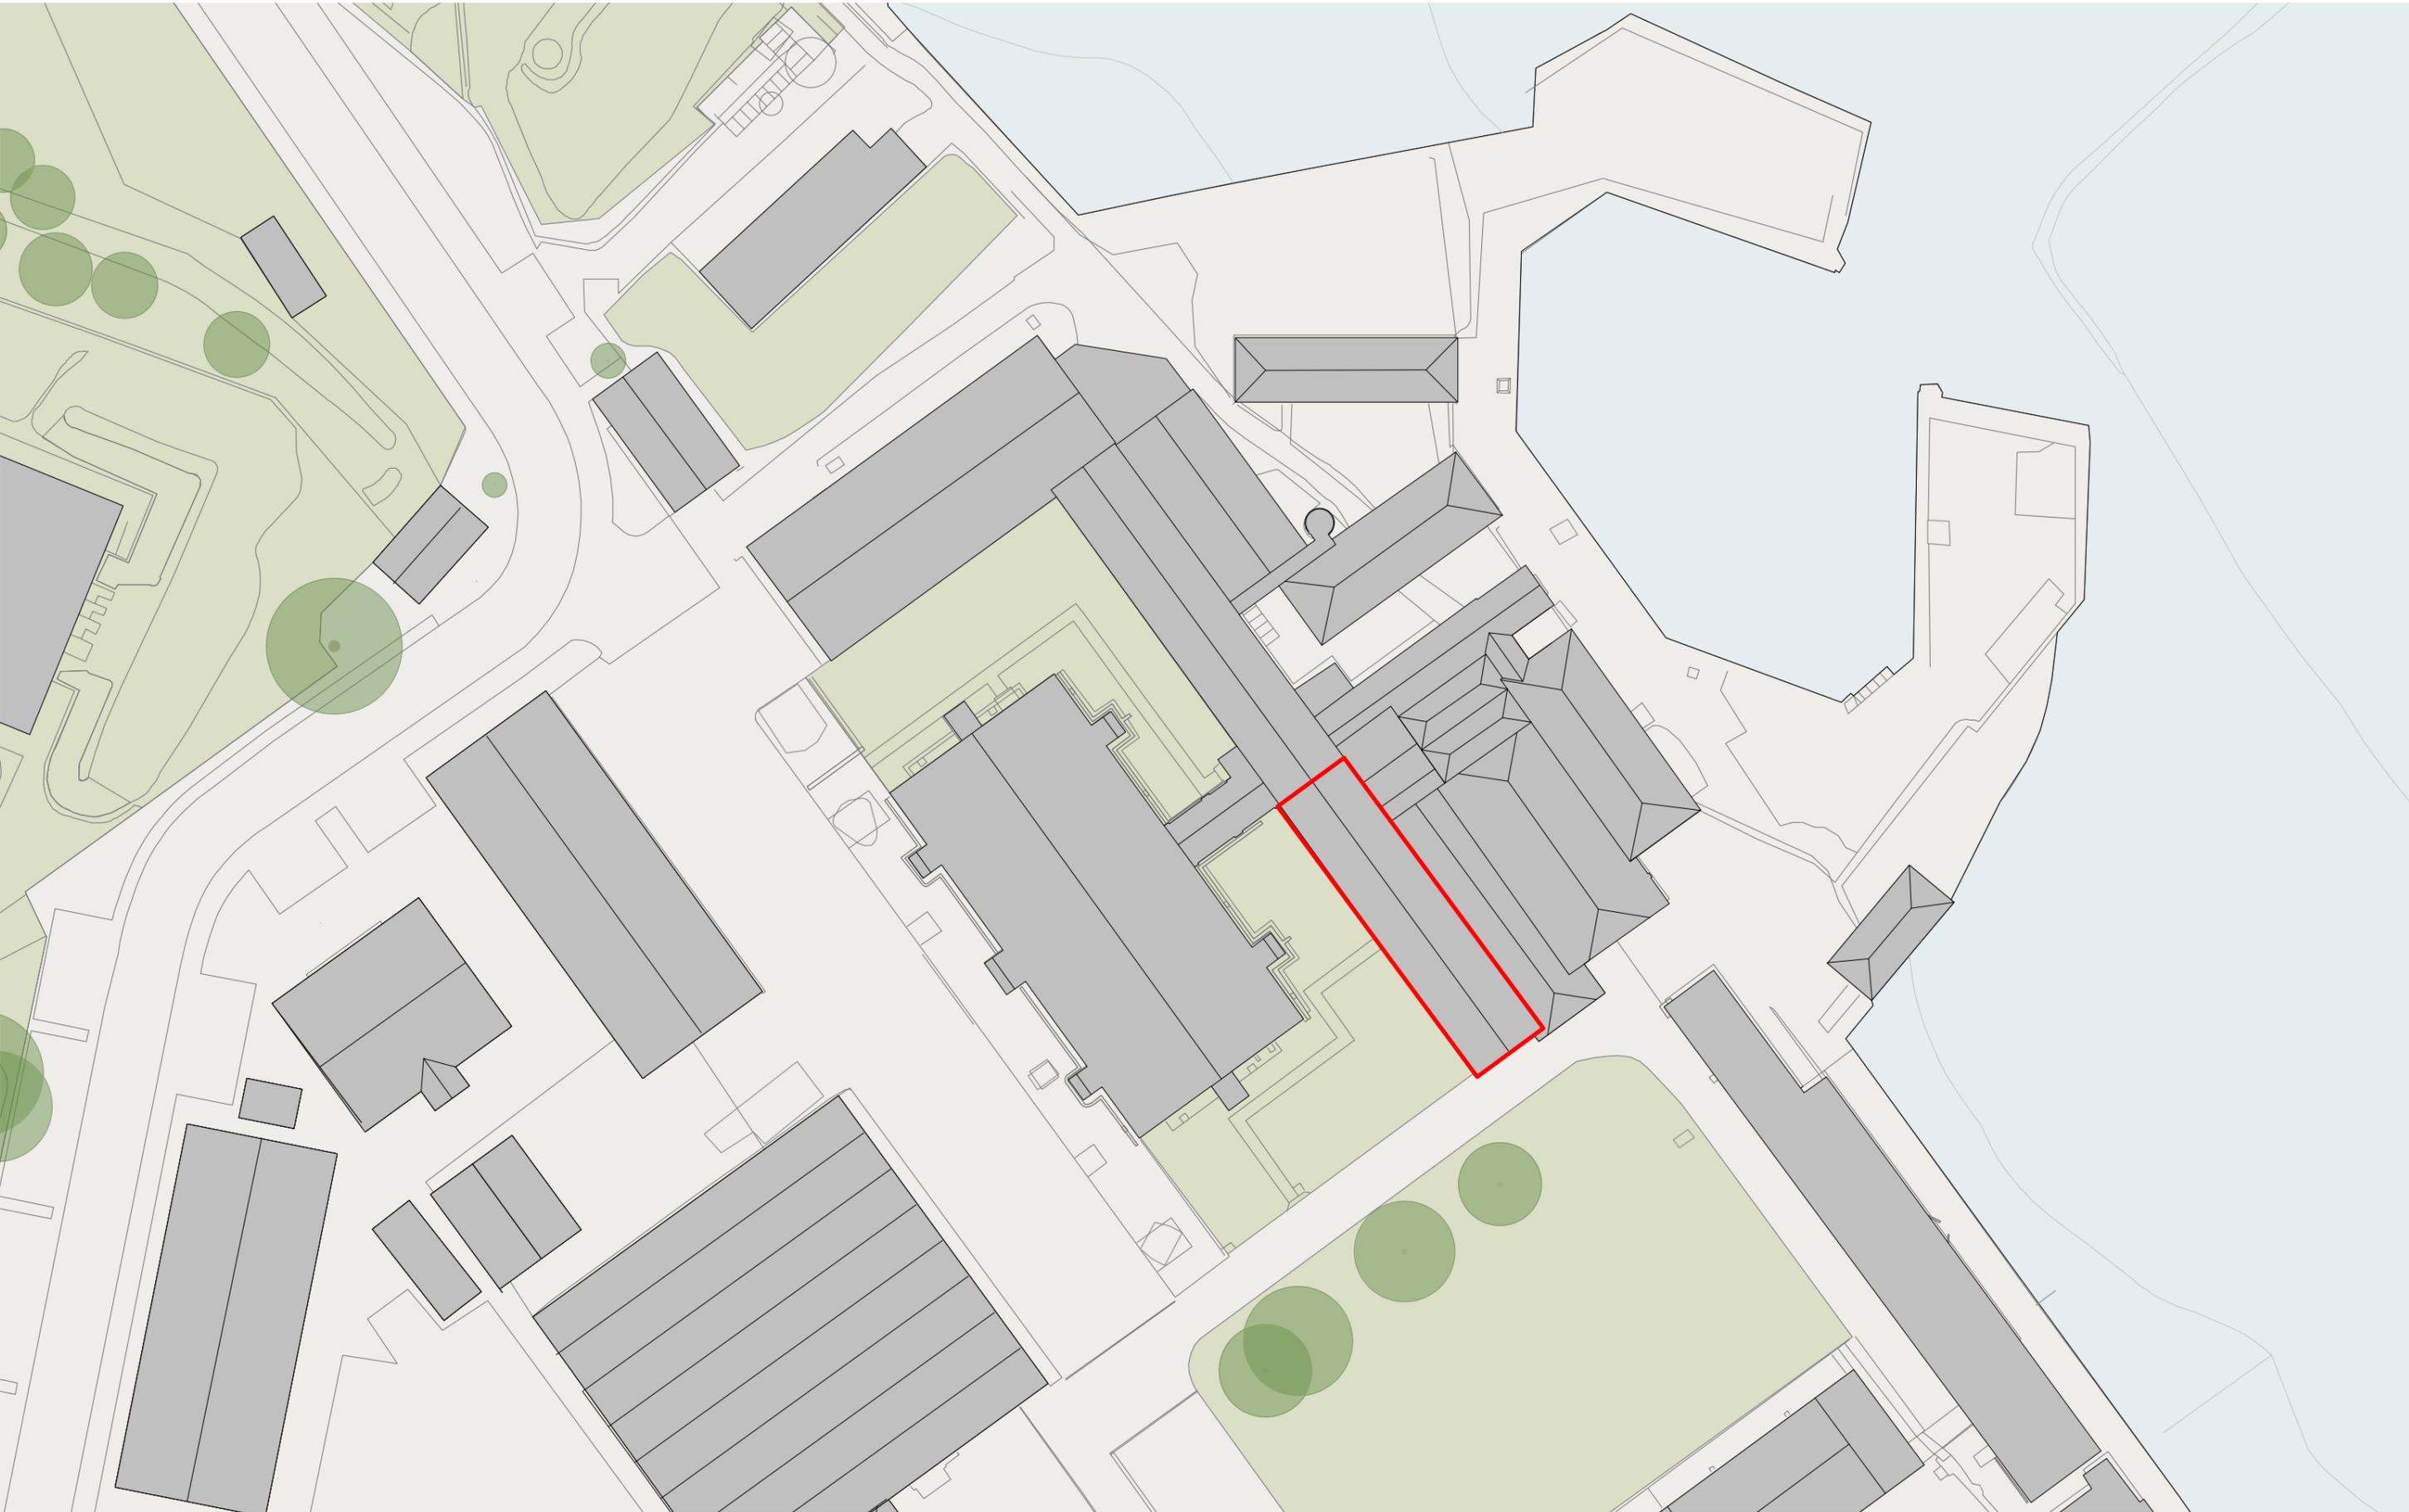

FOR LBC

Revisions: A Draft Revision - for further comments 31/08/18  
B LBC Application 10/10/18




PROJECT: Alterations to Collection Store, Explosion Museum, Gosport

SHEET: Site Plan

This drawing is ©copyright Pritchard Architecture 2018. No dimensions to be scaled from this drawing except for planning purposes

DRAWING NO: A1023 - 101


SCALE: 1:500

 

REV: B

DATE: 23/08/18

**PRITCHARD**  
ARCHITECTURE  
Porters Lodge, College Road  
HM Naval Base, Portsmouth, P01 3LJ  
email: studio@pritchardarchitecture.co.uk

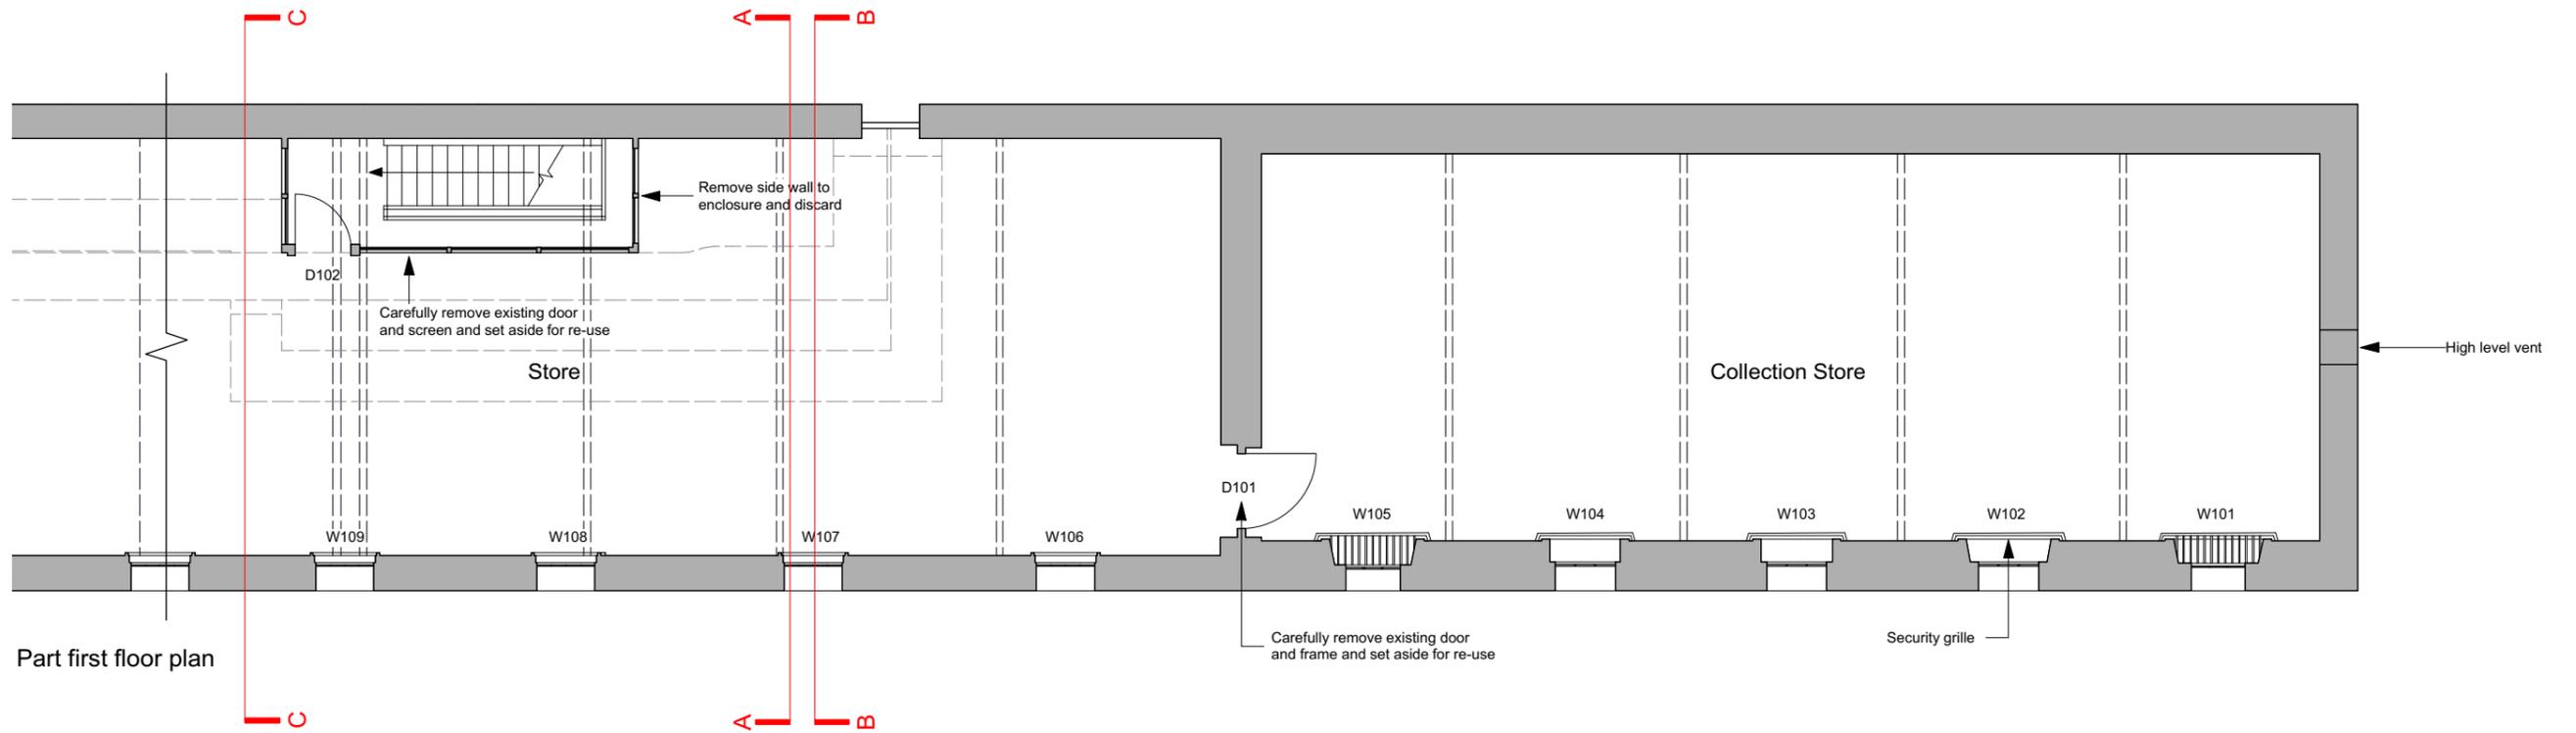

|            |   |                                       |          |
|------------|---|---------------------------------------|----------|
| Revisions: | A | Draft Revision - for further comments | 31/08/18 |
|            | B | LBC Application                       | 10/10/18 |



PROJECT: **Alterations to Collection Store, Explosion Museum, Gosport**

SHEET: **First Floor Plan as Existing**

This drawing is ©copyright Pritchard Architecture 2018. No dimensions to be scaled from this drawing except for planning purposes

DRAWING NO: **A1023 - 200**

SCALE: **1:100**




REV: **B**

DATE: **23/08/18**

FOR LBC

**PRITCHARD**  
ARCHITECTURE

Porters Lodge, College Road  
HM Naval Base, Portsmouth, P01 3LJ  
email: studio@pritchardarchitecture.co.uk

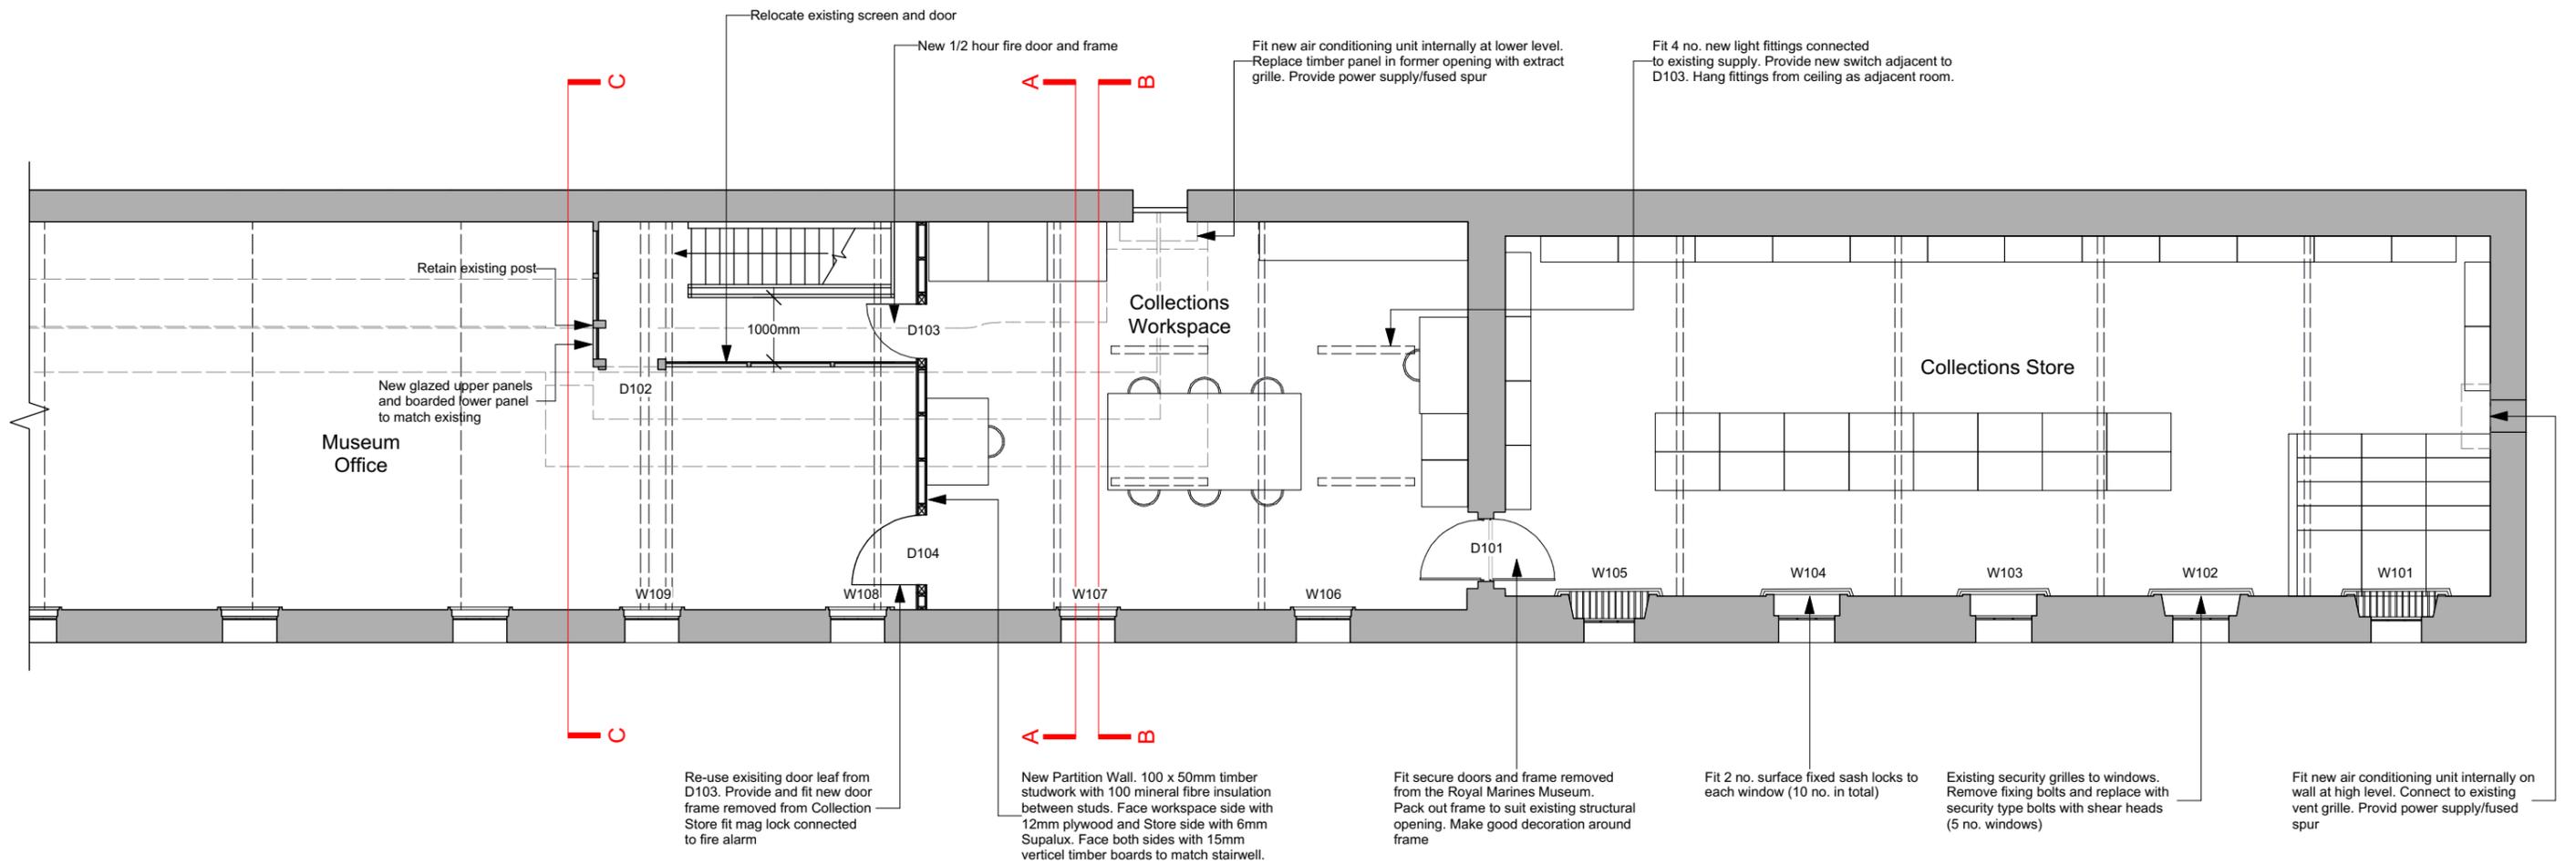

FOR LBC

**PRITCHARD**  
 ARCHITECTURE  
 Porters Lodge, College Road  
 HM Naval Base, Portsmouth, P01 3LJ  
 email: studio@pritchardarchitecture.co.uk

Revisions: A Draft revision - for further comments 31/08/18  
 B LBC Application 10/10/18



PROJECT: **Alterations to Collection Store, Explosion Museum, Gosport**

SHEET: **First floor plan as proposed**

This drawing is ©copyright Pritchard Architecture 2018. No dimensions to be scaled from this drawing except for planning purposes


DRAWING NO: **A1023 - 210**

SCALE: **1:100**




REV: **B**

DATE: **27/08/18**

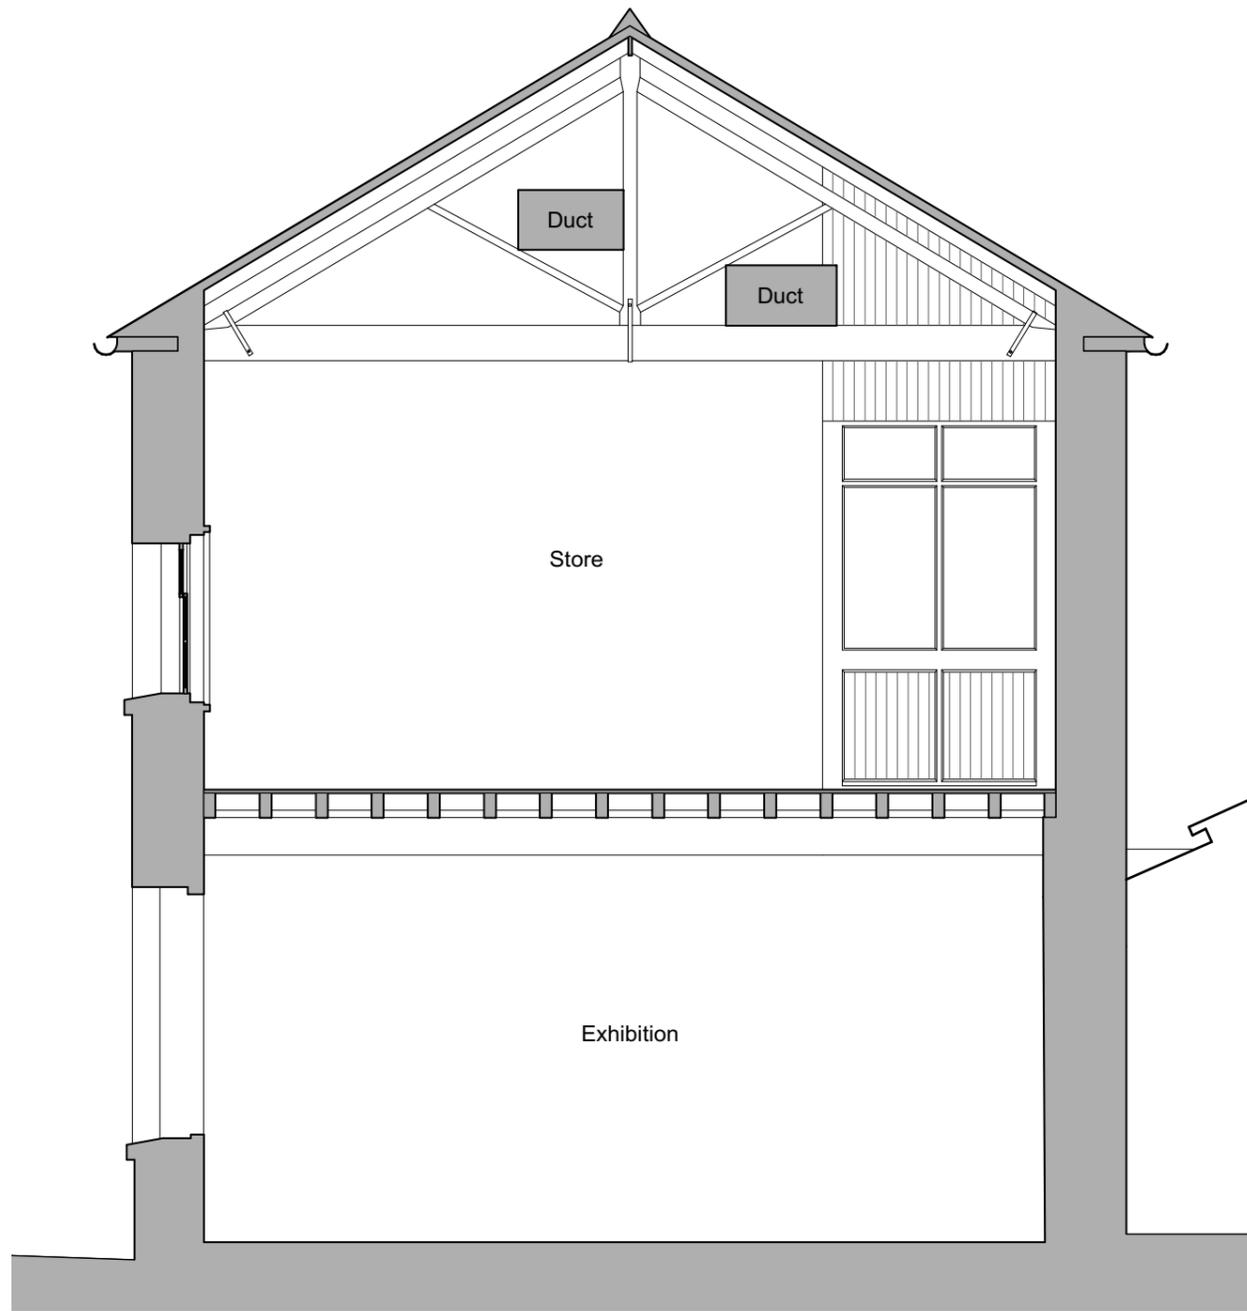

Section A-A

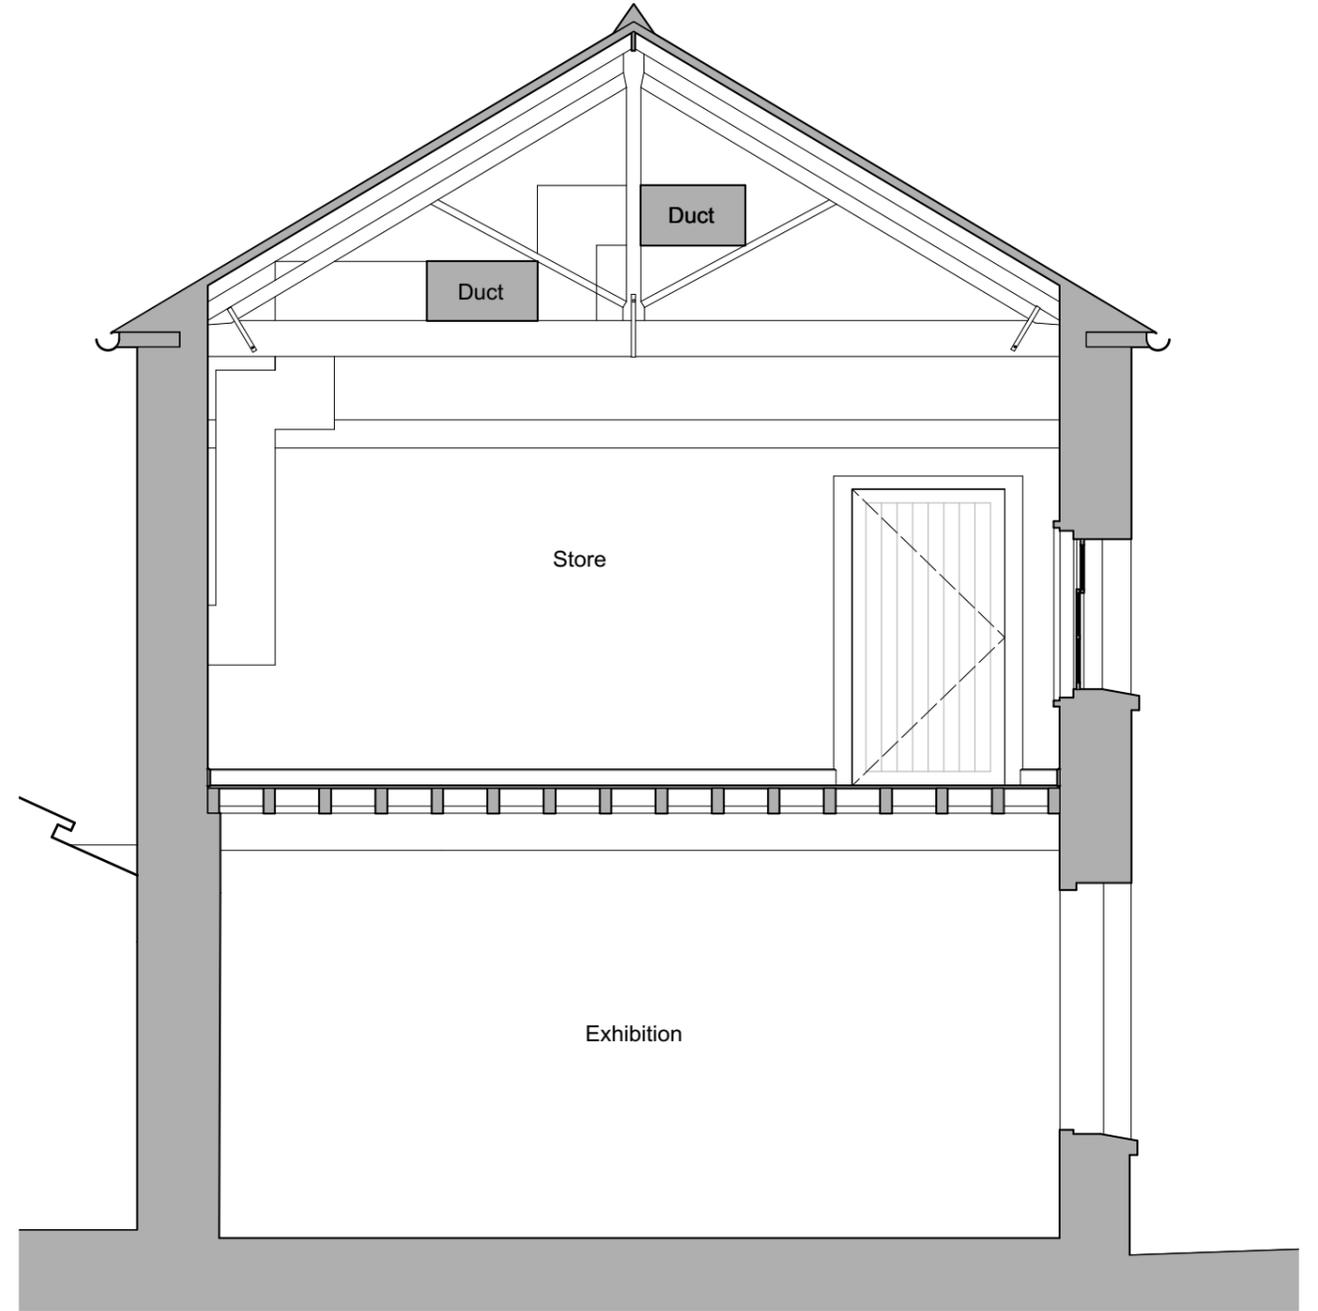

Section B-B

|            |   |                                       |          |
|------------|---|---------------------------------------|----------|
| Revisions: | A | Draft revision - for further comments | 31/08/18 |
|            | B | LBC Application                       | 10/10/18 |

PROJECT: **Alterations to Collection Store, Explosion Museum, Gosport**

SHEET: **Sections A-A and B-B as existing**


This drawing is ©copyright Pritchard Architecture 2018. No dimensions to be scaled from this drawing except for planning purposes

DRAWING NO: **A1023 - 300**

REV: **B**

SCALE: **1:50**


DATE: **21/08/18**

 

FOR LBC

**PRITCHARD**  
ARCHITECTURE

Porters Lodge, College Road  
HM Naval Base, Portsmouth, P01 3LJ  
email: studio@pritchardarchitecture.co.uk

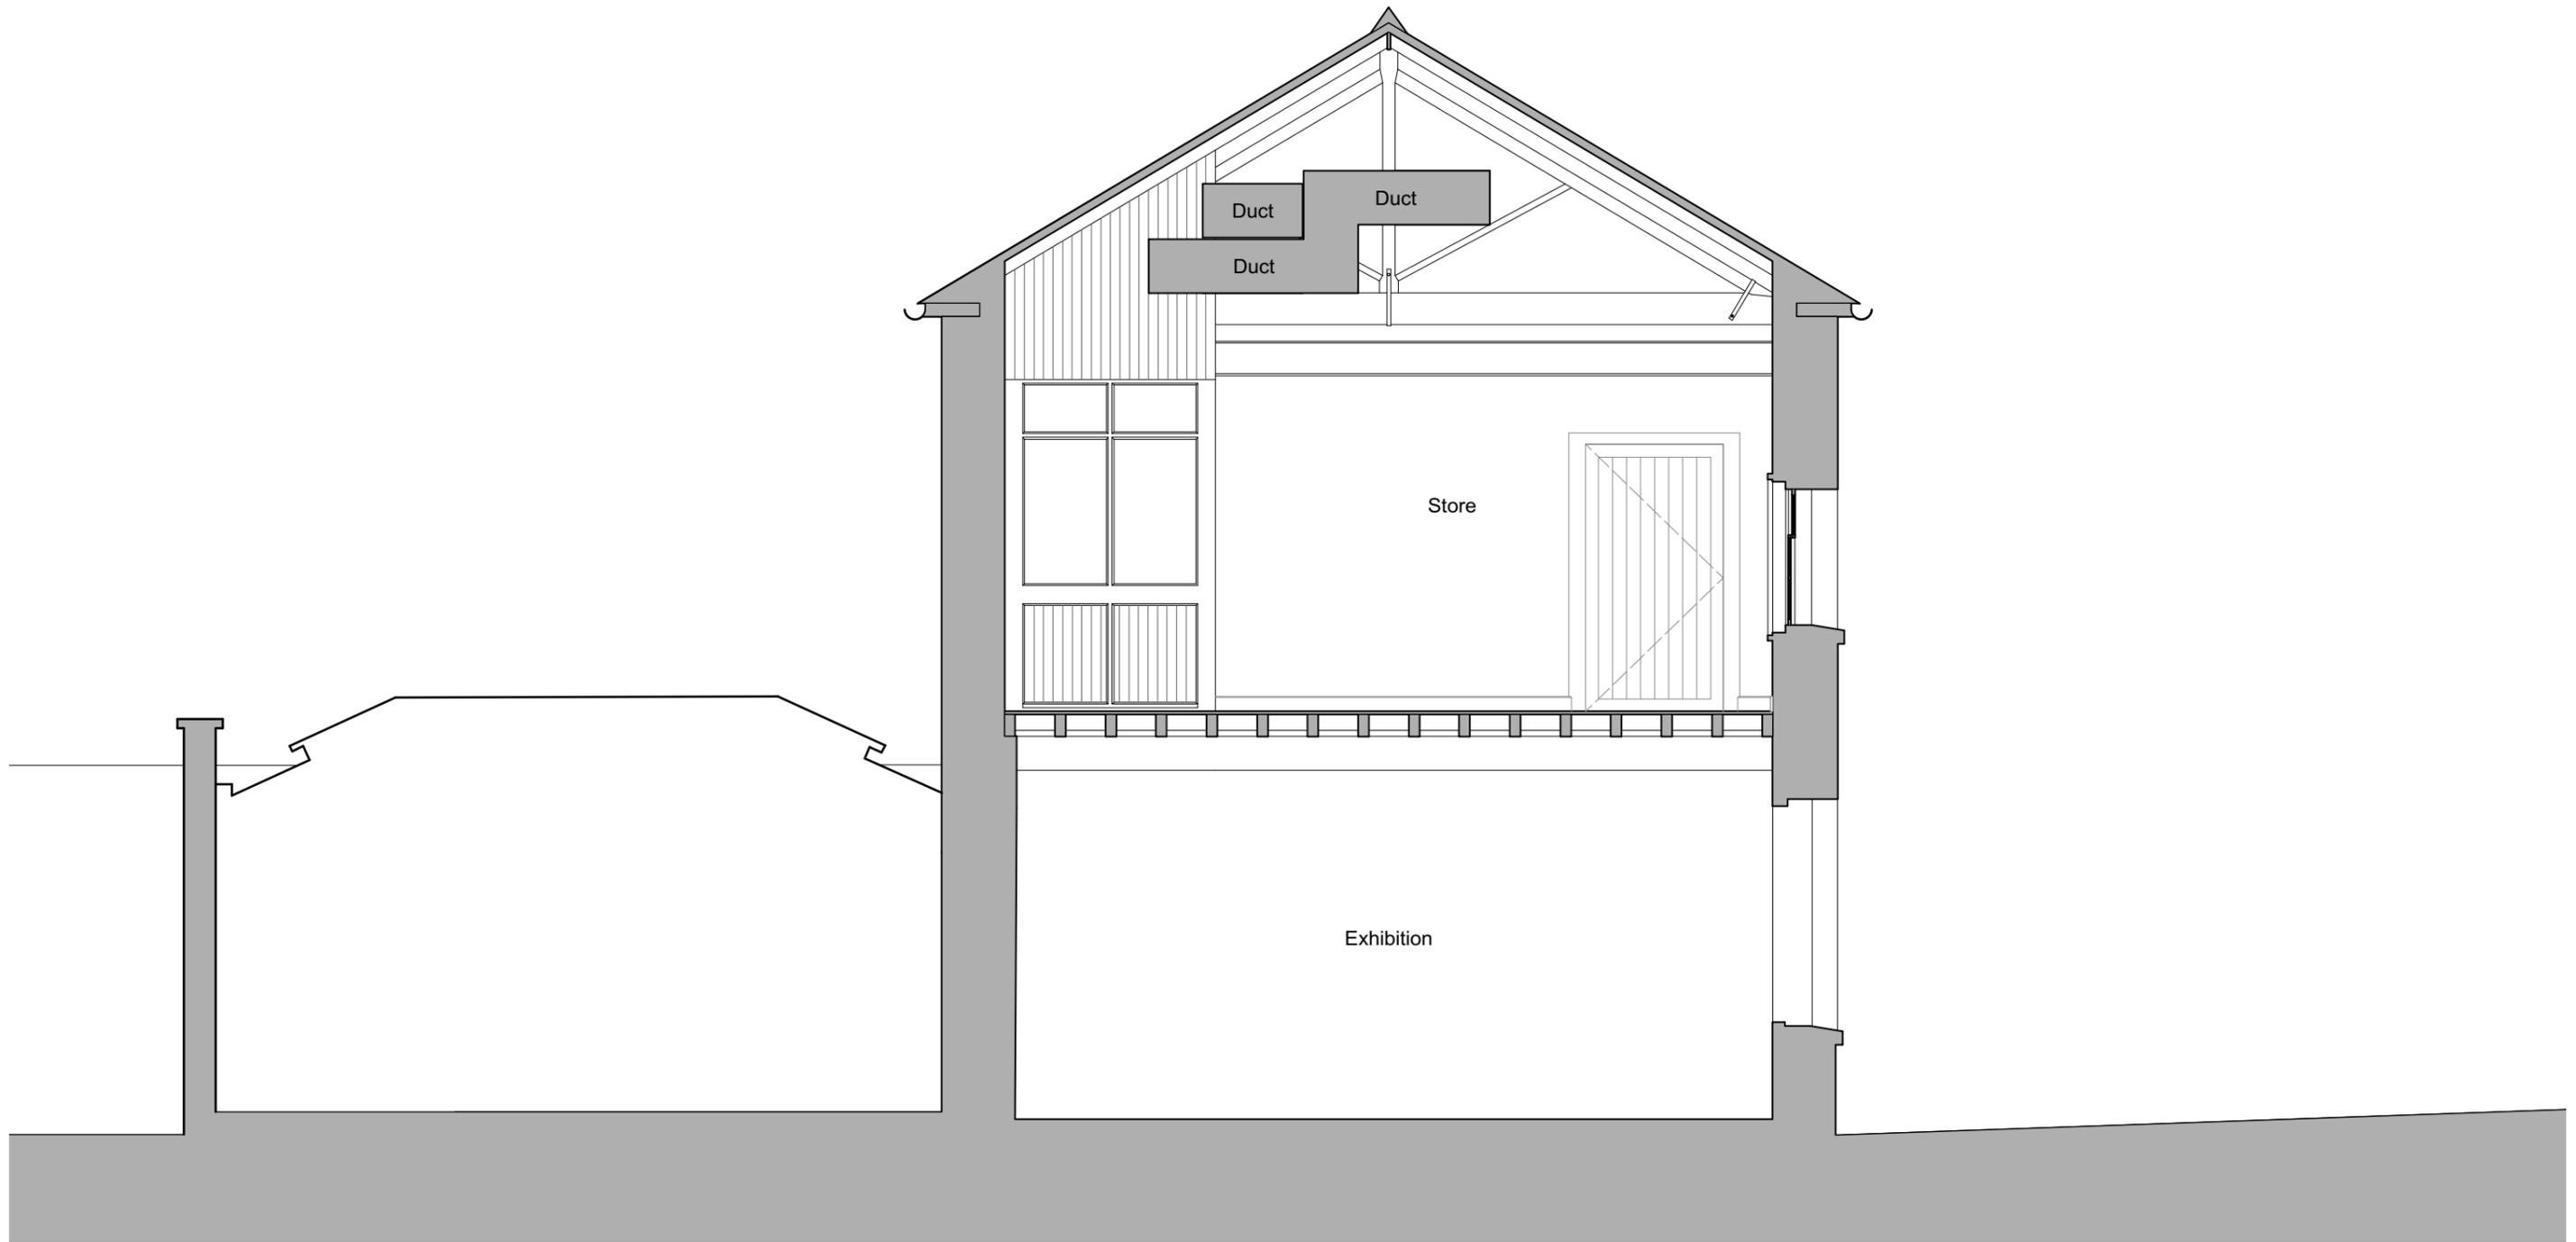

Section C-C

|            |   |                                       |          |
|------------|---|---------------------------------------|----------|
| Revisions: | A | Draft revision - for further comments | 31/08/18 |
|            | B | LBC Application                       | 10/10/18 |

PROJECT: **Alterations to Collection Store, Explosion Museum, Gosport**

SHEET: **Section C-C as existing**

This drawing is ©copyright Pritchard Architecture 2018. No dimensions to be scaled from this drawing except for planning purposes

DRAWING NO: **A1023 - 301**

REV: **B**


SCALE: **1:50**

DATE: **21/08/18**




FOR LBC

**PRITCHARD**  
**ARCHITECTURE**  
 Porters Lodge, College Road  
 HM Naval Base, Portsmouth, P01 3LJ  
 email: studio@pritchardarchitecture.co.uk

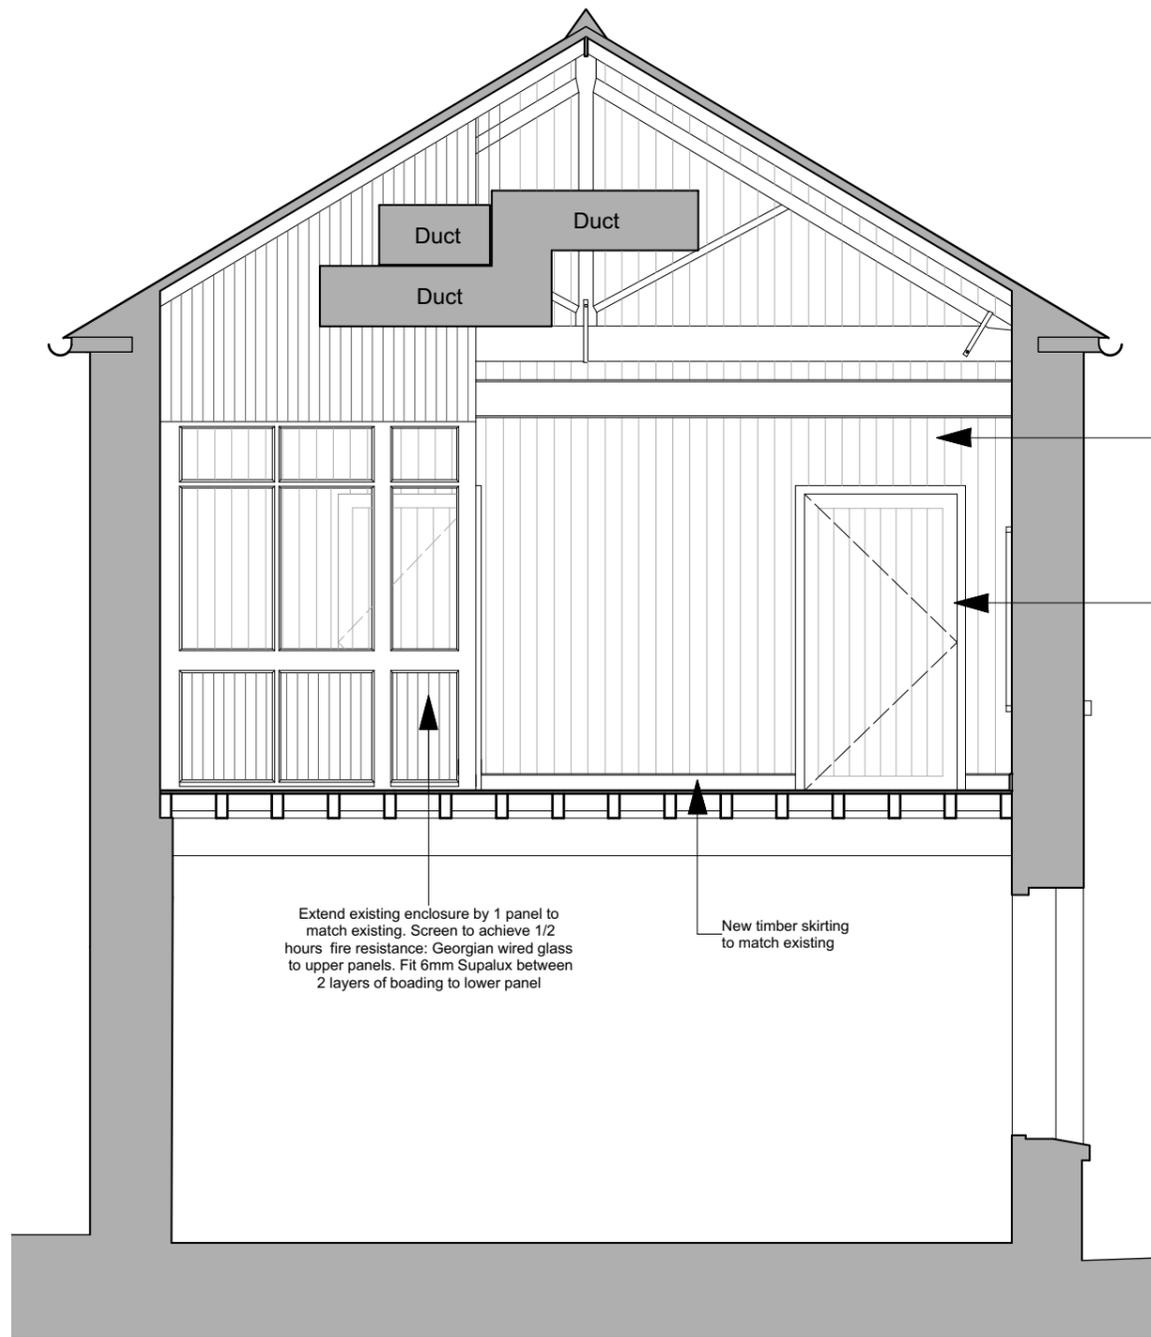

Section C-C

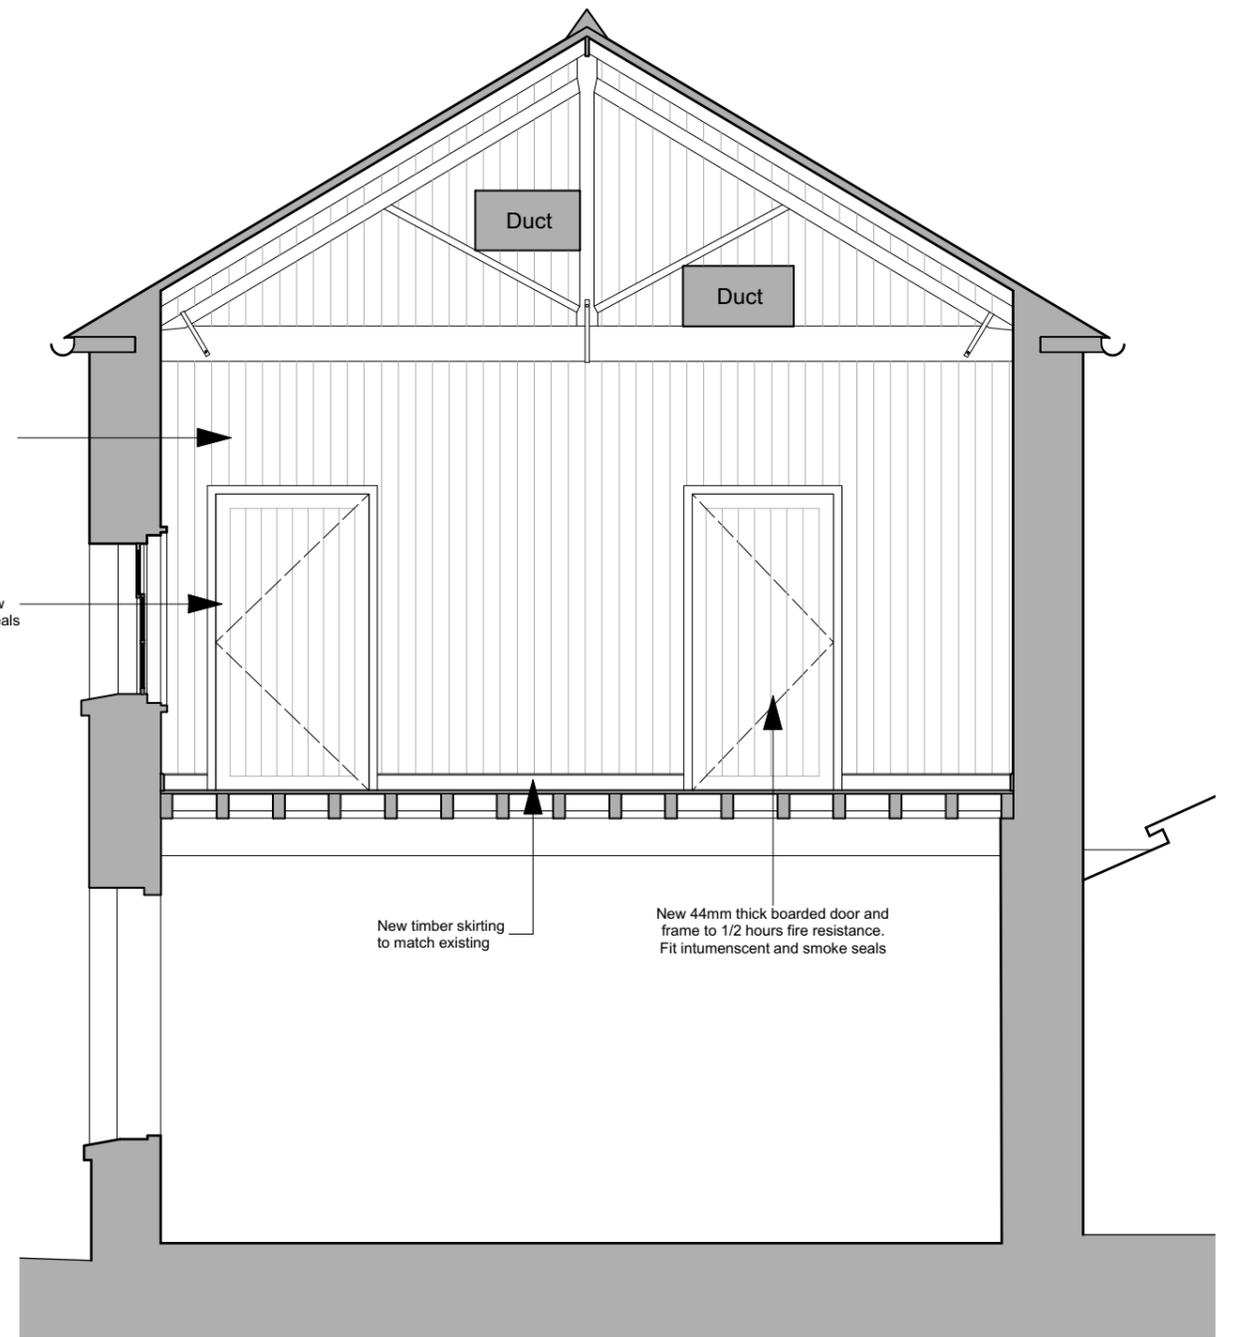

Section A-A

Timber boarding to new partition wall

Re-use existing door leaf in new wall. Provide and fit new frame, fit intumescent and smoke seals

Extend existing enclosure by 1 panel to match existing. Screen to achieve 1/2 hours fire resistance: Georgian wired glass to upper panels. Fit 6mm Supalux between 2 layers of boarding to lower panel

New timber skirting to match existing

New timber skirting to match existing

New 44mm thick boarded door and frame to 1/2 hours fire resistance. Fit intumescent and smoke seals

|            |   |                                      |          |
|------------|---|--------------------------------------|----------|
| Revisions: | A | Draft Revision - For further comment | 31/08/18 |
|            | B | LBC Application                      | 10/10/18 |

PROJECT: **Alterations to Collection Store, Explosion Museum, Gosport**

SHEET: **Sections C-C and A-A as proposed**

This drawing is ©copyright Pritchard Architecture 2018. No dimensions to be scaled from this drawing except for planning purposes

DRAWING NO: **A1023 - 310**

REV: **B**

SCALE: **1:50**


DATE: **28/08/18**



FOR LBC

**PRITCHARD**  
ARCHITECTURE

Porters Lodge, College Road  
HM Naval Base, Portsmouth, P01 3LJ  
email: studio@pritchardarchitecture.co.uk

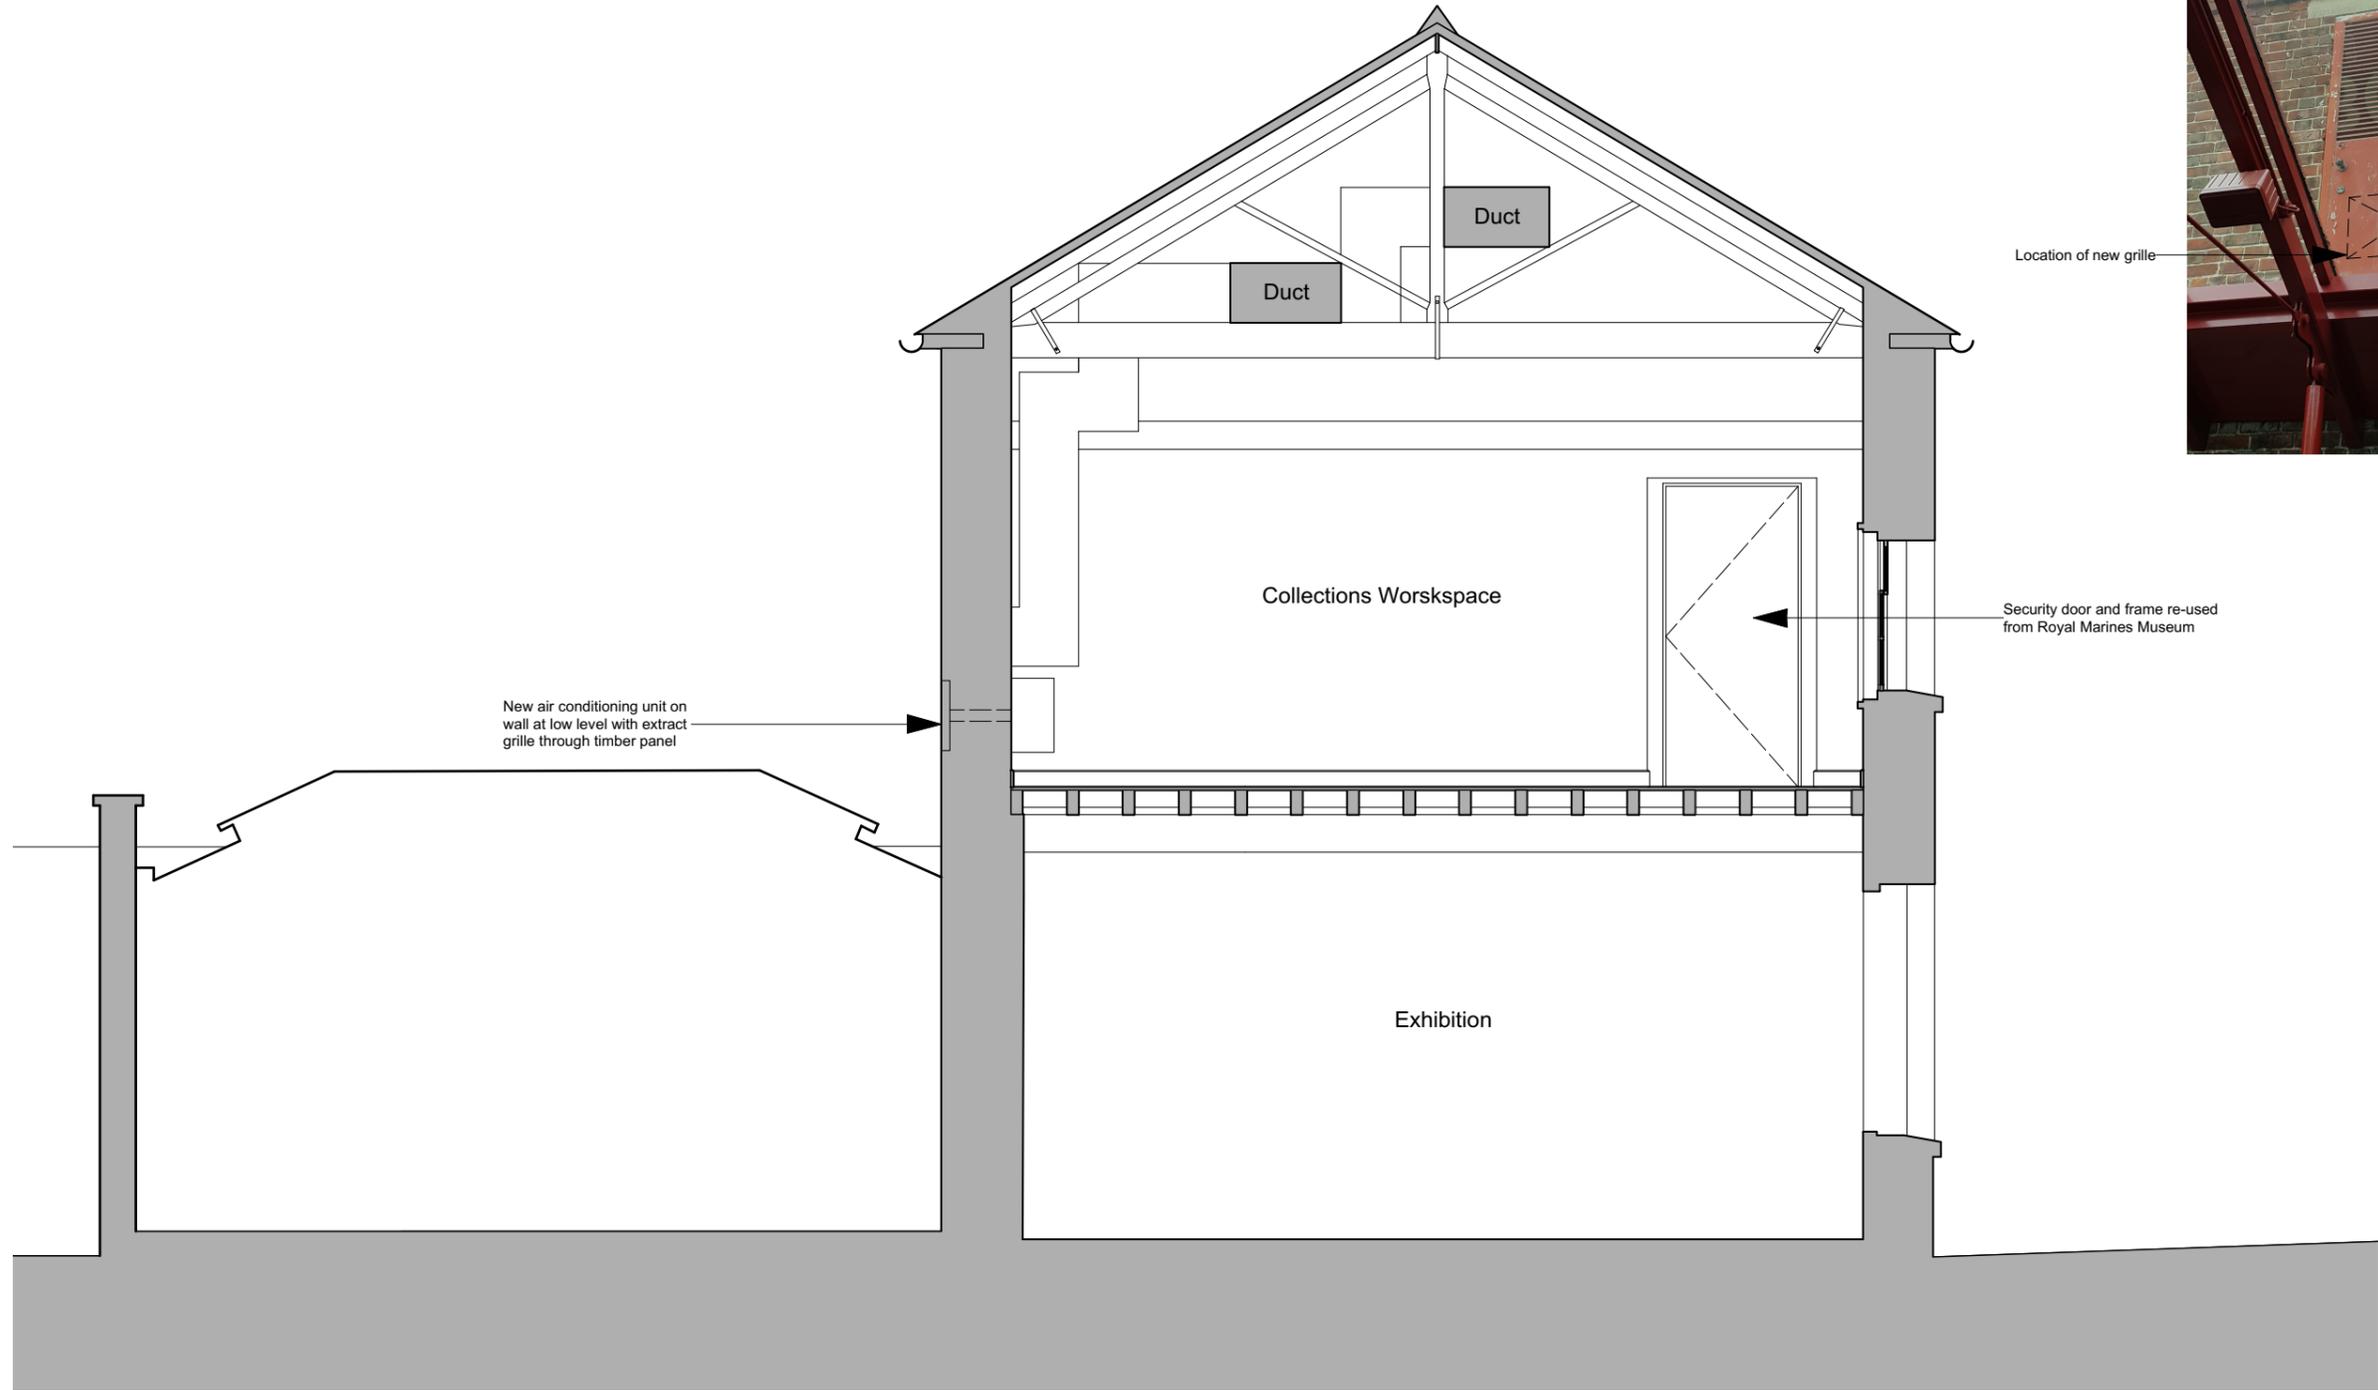

Section B-B

|            |   |                                      |          |
|------------|---|--------------------------------------|----------|
| Revisions: | A | Draft Revision - For further comment | 31/08/18 |
|            | B | LBC Application                      | 10/10/18 |

PROJECT: **Alterations to Collection Store, Explosion Museum, Gosport**

SHEET: **Section B-B as proposed**

This drawing is ©copyright Pritchard Architecture 2018. No dimensions to be scaled from this drawing except for planning purposes

DRAWING NO: **A1023 - 311**

REV: **B**

SCALE: **1:50**

DATE: **28/08/18**



FOR LBC

**PRITCHARD**  
ARCHITECTURE

Porters Lodge, College Road  
HM Naval Base, Portsmouth, P01 3LJ  
email: studio@pritchardarchitecture.co.uk