

Drainage	
	Existing foul drainage run
	Proposed foul drainage run
	Proposed surface water drainage run
	Existing soil & vent pipe
	Proposed soil & vent pipe
	Proposed air admittance valve
	Existing rainwater pipe
	Proposed rainwater pipe
	Existing Inspection chamber
	Proposed foul water inspection chamber
	Proposed surface water inspection chamber
	Existing gully
	Proposed gully
	Drainage channel or threshold drain

SITE PLAN
Scale: 1:200




NATIVE CHARTERED ARCHITECTS
The Granary, Lingcroft Farm, Fulford, York, YO19 4RE
T: 01904 656133 F: 01904 626283
E: info@nativearchitects.com www.nativearchitects.com



PLANNING

RIBA WORK STAGE 3

CLIENT
Selby Town Council

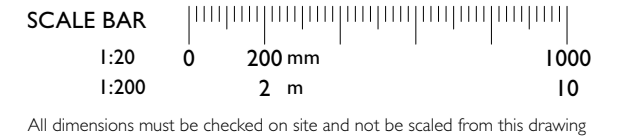

JOB Selby Cemetery		
JOB NO. 19035		
DRAWING Proposed Site Plan		
DRG NO. 301A	SCALE 1:200 @ A1	
DRAWN AN	APPROVED SW	DATE 19/05/2021

The copyright in this drawing is vested in Native Chartered Architects and no licence or assignment of any kind has been granted to any third party whether by provision of copies or originals of the drawing or otherwise. This drawing is not to be used without the written consent of Native Chartered Architects
© NATIVE CHARTERED ARCHITECTS