




Banbury

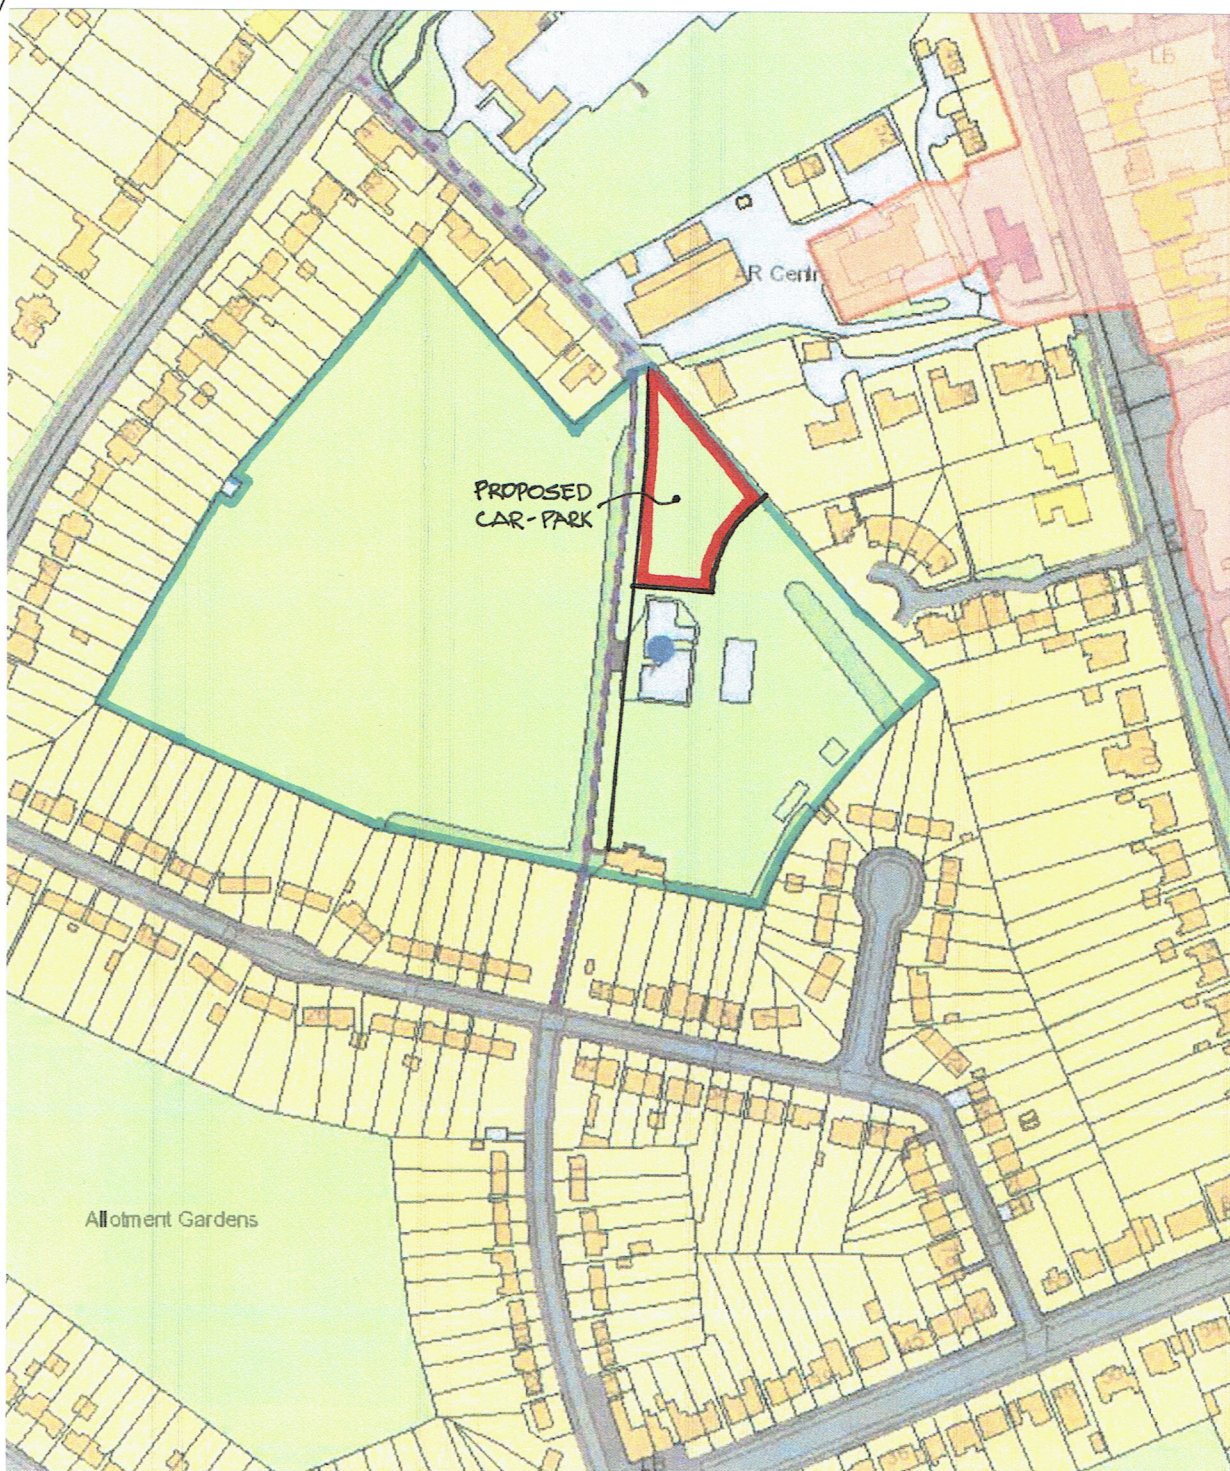

© Crown Copyright and database right 2017. Ordnance Survey 100018504

SITE PLAN

drawing title	date	scale	date of issue
Proposed car park, Easington Rec. Ground, Banbury. For Banbury Town Council.	April 2017	1:2500	2 May 2017
	drawn	checked	number
	MCW	ARB	17041/02

TBCE LIMITED

Civil Engineering Consultancy, PO box 374, Bicester OX26 9FQ
Tel (mob) 07831 501785 e-mail: tony@tonybrummell.com

Contractor to check & confirm all dimensions on site prior to work commencing. Any discrepancies must be brought to the attention of the engineer or project manager. The copyright of this drawing is with the architect. Do not scale from this drawing.