
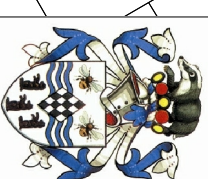


NOTES:
Do not scale dimensions.
If in doubt, please ask!

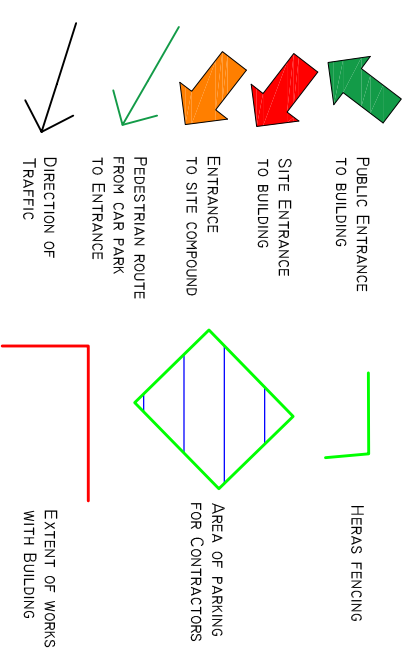

**Broxtowe
Borough
COUNCIL**

Directorate of Housing, Leisure & Property Services
Council Offices
Foster Avenue
Beeston
Nottingham
NG9 1AB

Tel: (0115) 917 7777
Fax: (0115) 917 3600

Email: env@broxtowe.gov.uk

PROJECT: Bramcote Leisure Centre
Health Suite Refurbishment

TITLE: Site Plan & Accommodation

SCALE: 1:500

DATE: 21/10/2016

DRAWN: SG	CHECK: KJ	SIZE: A3
-----------	-----------	----------

DWG No: **CW17.001.002**

Reproduced from the Ordnance Survey map with the permission of the Controller of Her Majesty's Stationary Office (HMSO) © Crown Copyright. Unauthorised reproduction infringes Crown copyright and may lead to prosecution or civil proceedings. BROXTOWE BOROUGH COUNCIL LA100019453 2011

Bramcote Hills Park