

GENERAL NOTES

ALL DIMENSIONS TO BE CHECKED ON SITE PRIOR TO COMMENCEMENT OF WORKS - PLEASE REPORT ERRORS OR OMISSIONS TO THE ARCHITECT.

THIS DRAWING HAS BEEN PRODUCED FOR THE PURPOSES OF PLANNING AND BUILDING REGULATIONS APPROVALS ONLY AND IS NOT INTENDED TO BE A FULL WORKING DRAWING.


THIS DRAWING IS TO BE READ IN CONJUNCTION WITH ANY WRITTEN SPECIFICATIONS, SCHEDULES OF WORK AND STRUCTURAL ENGINEER'S DETAILS AS APPROPRIATE.

THIS DRAWING IS THE COPYRIGHT OF PUMP HOUSE DESIGNS AND ANY FURTHER REPRODUCTION OF THE PLAN IS NOT PERMITTED WITHOUT OBTAINING PRIOR CONSENT.

© CROWN COPYRIGHT - LICENCE NO. 100032237




FRONT ELEVATION

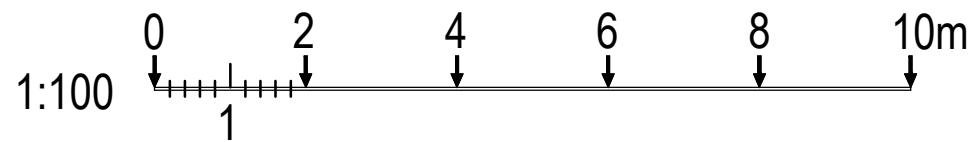


SIDE ELEVATION



REAR ELEVATION

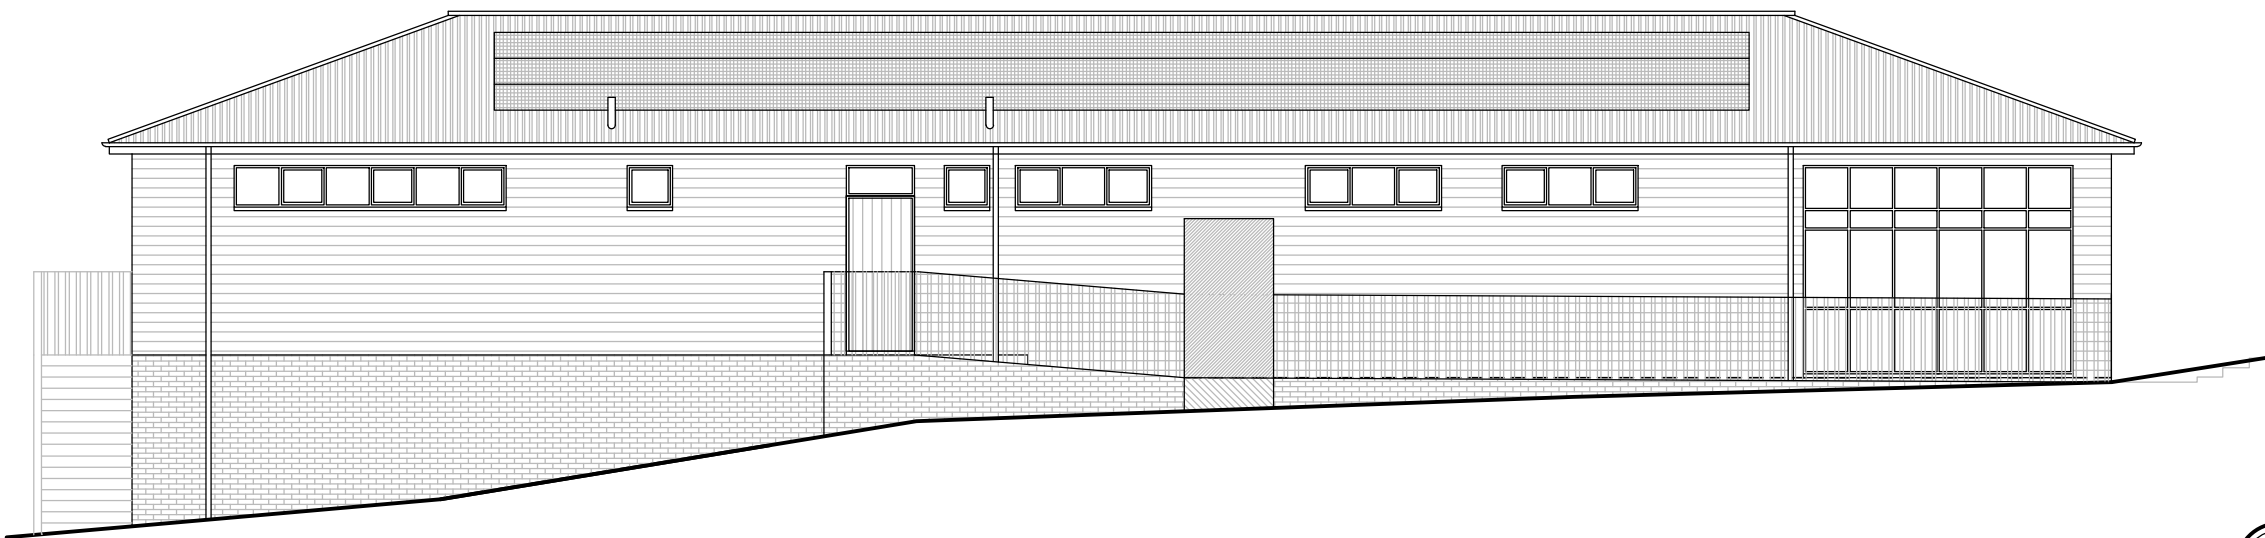

SIDE ELEVATION

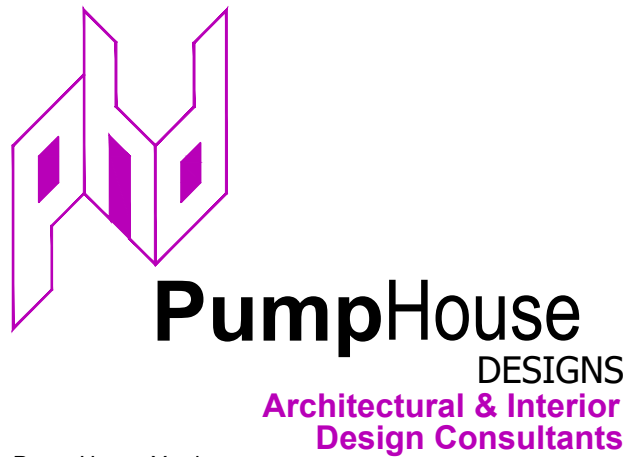

F			
E	BUILDING REGULATION DETAILS ADDED	AMG	MAR 20
D	SOLAR PANELS ADDED	AMG	FEB 20
C	CLIENT AMENDMENTS	JRPL	OCT 19
B	CLIENT AMENDMENTS	JRPL	OCT 19
A	CLIENT AMENDMENTS	JRPL	SEP 19

BATTLE RECREATION GROUND  
NORTH TRADE ROAD  
BATTLE  
for Battle Town Council

PROPOSED ELEVATIONS - PAVILION

DRAWN BY - JRPL  
DATE - SEPTEMBER 2019  
SCALE - 1:100 @ A2

DRAWING No. 5744 / 2019 / 2 / E