


 : EXTERNAL WALLS TO SUPPORT PREFABRICATED TIMBER TRUSSES

 : PREFABRICATED TIMBER TRUSSES TO BE DESIGNED BY SUPPLIER. SPAN FROM EXTERNAL WALL TO EXTERNAL WALL WITH NO INTERMEDIATE SUPPORT.  
 LOADS ON PLAN :  
 DEAD LOAD = 1,1 KN/m<sup>2</sup>  
 IMPOSED LOAD = 0,6 KN/m<sup>2</sup>

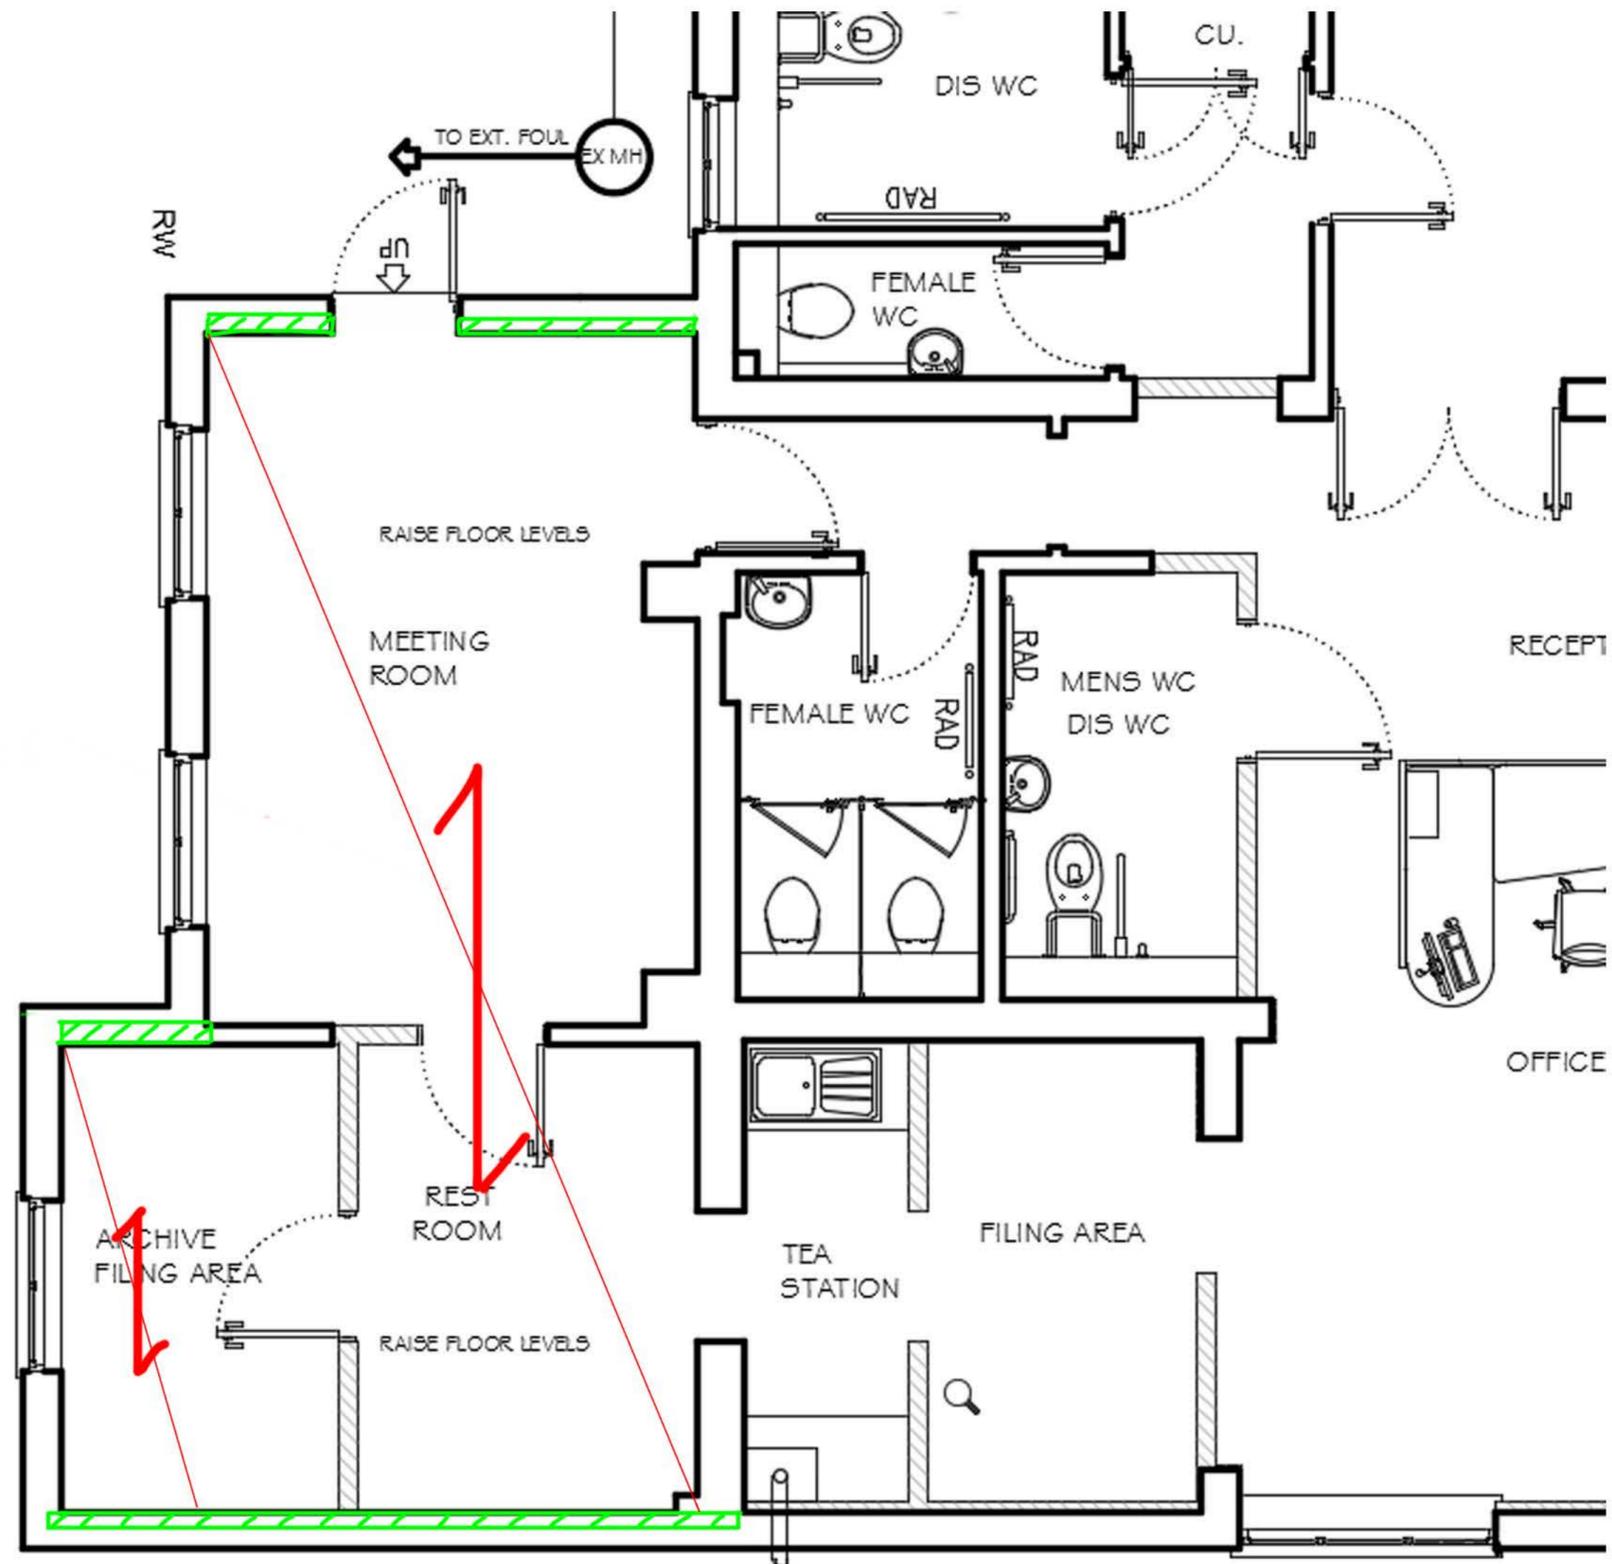

Job 17061 24 A GLOUCESTER RD	Title ROOF PLAN	RISE Structural Engineers Ltd. 26A Oakfield Road Clifton Bristol BS8 2AT	
Drawing Status PRELIMINARY	Drawing Number 17061 / SK02	Scale 1:1	Date 12/10/17
		By MR	Checked
		Revision P1	t: +44 (0) 117 317 9801 e: info@risestructures.com

