



Notes

All dimensions and levels on site are to be checked prior to commencement of work.

This drawing is the copyright of Paul Edwards Architecture


SCALE

0 1 2 3 4 5 6 8 10

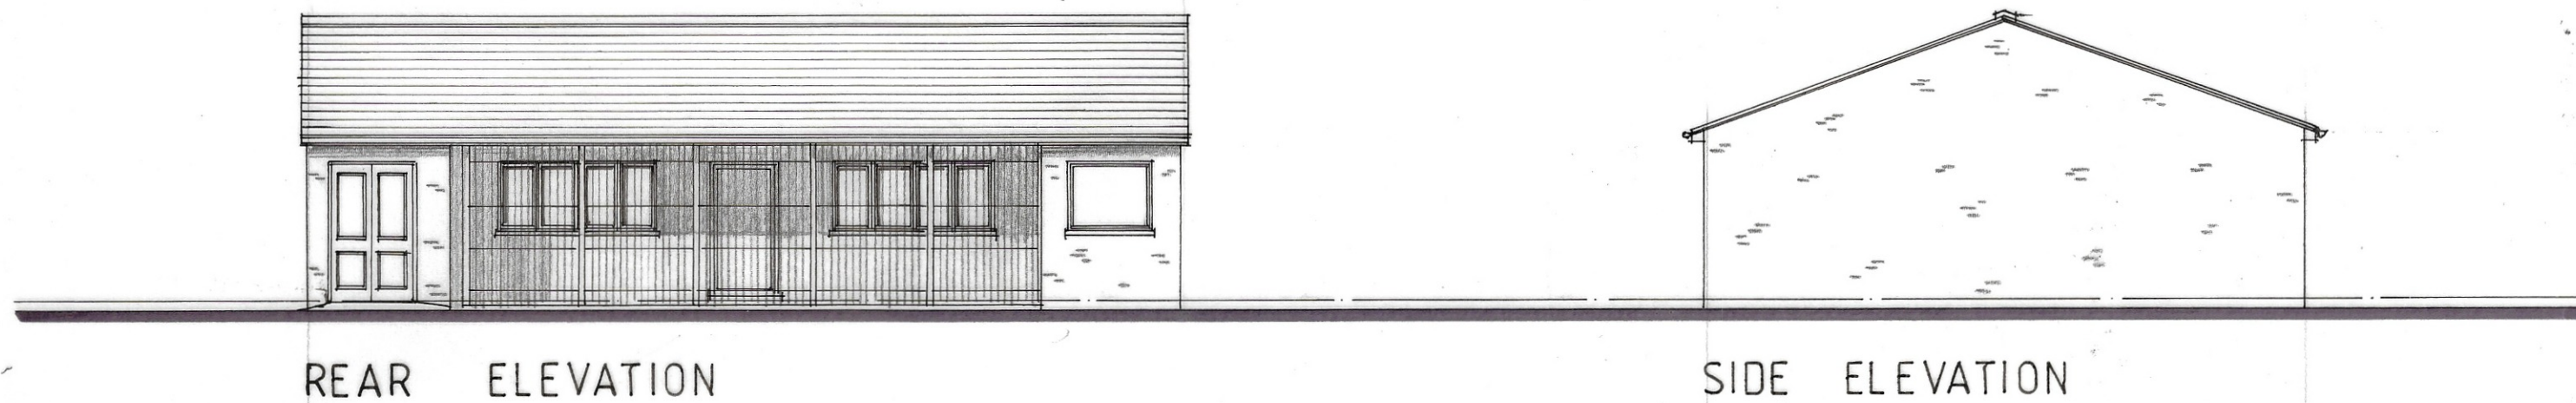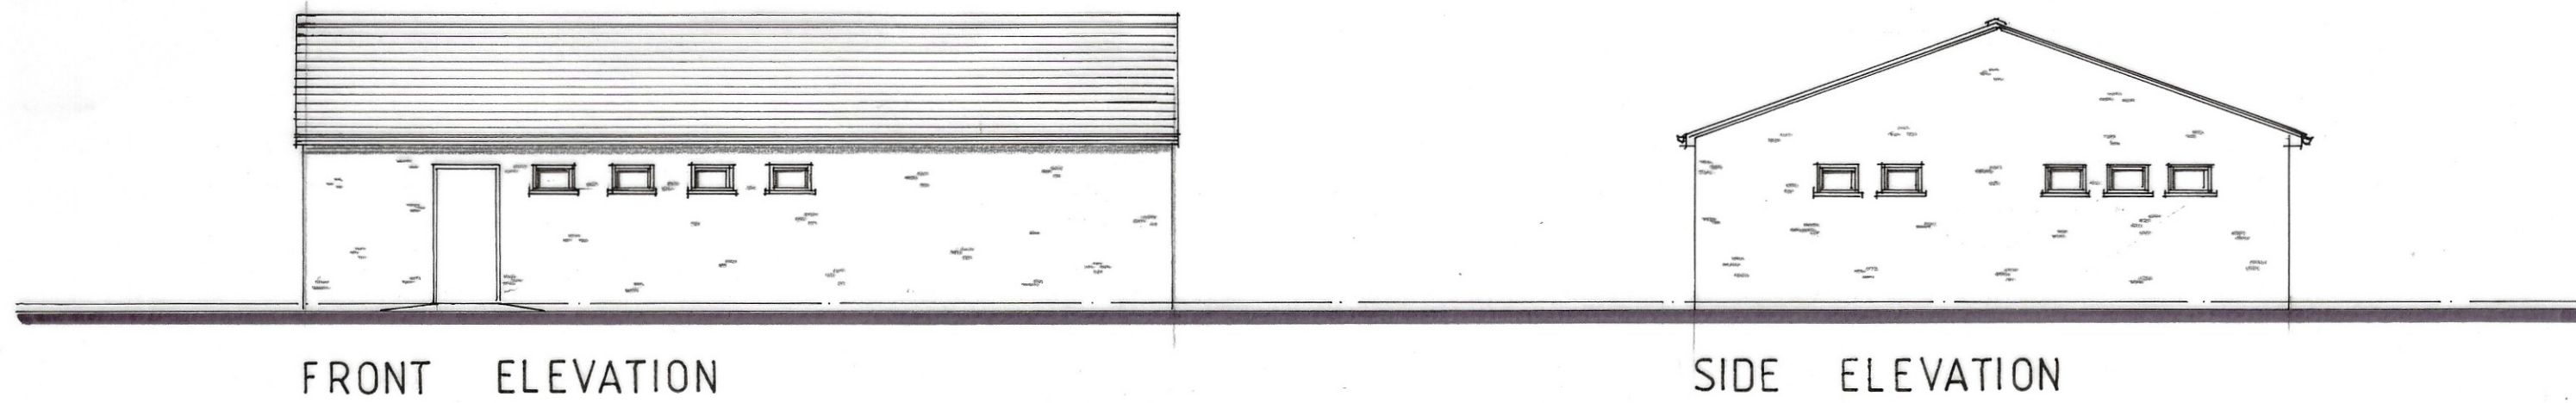


LOCATION PLAN 1:2500

SCALE 0 20 40 60 80 100
Reproduced Ordnance Survey Promap 1:1250
with the permission of The Controller of Her
Majesty's Stationery Office, Crown Copyright
Licence No (100000120)

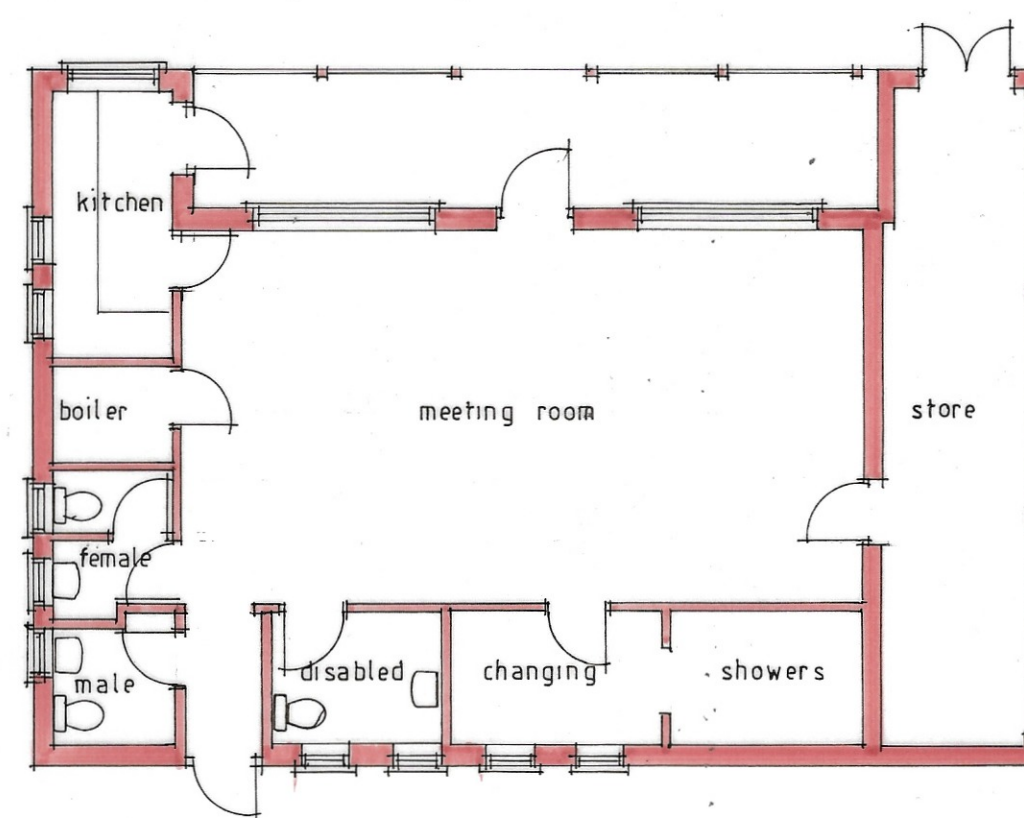

GROUND FLOOR

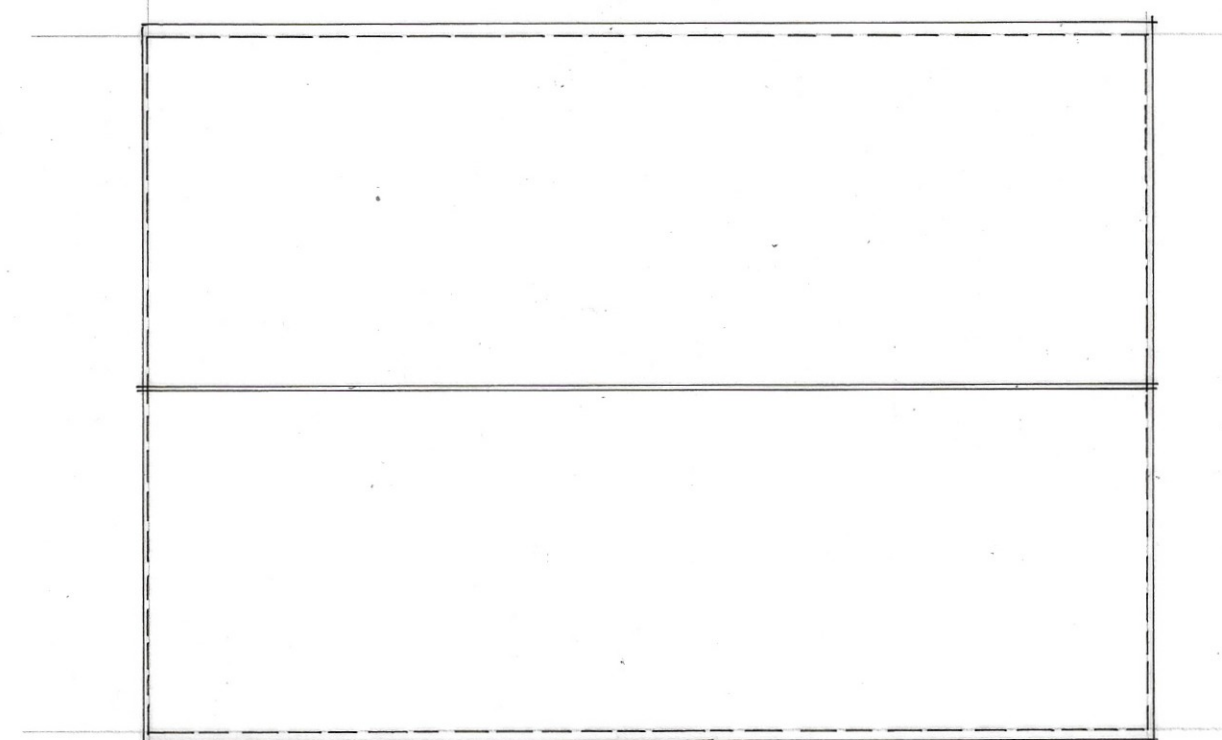

ROOF PLAN

Project Pavilion extension
Arborfield Park
Swallowfield Road
ARBORFIELD
Berks
Client Arborfield and Newlands
Parish Council

Drawing PLANS and ELEVATIONS
as EXISTING

Scale 1:100 at A2 Date February 2020



Paul Edwards Architecture

12 Sandy Lane, Barkham, Wokingham, Berks RG41 4DB
Tel: 01189772925 Mob: 07831837415 E-mail: paul@paulwardarchitecture.co.uk

Job 2527

Dwg. 05