




Existing First Floor Plan

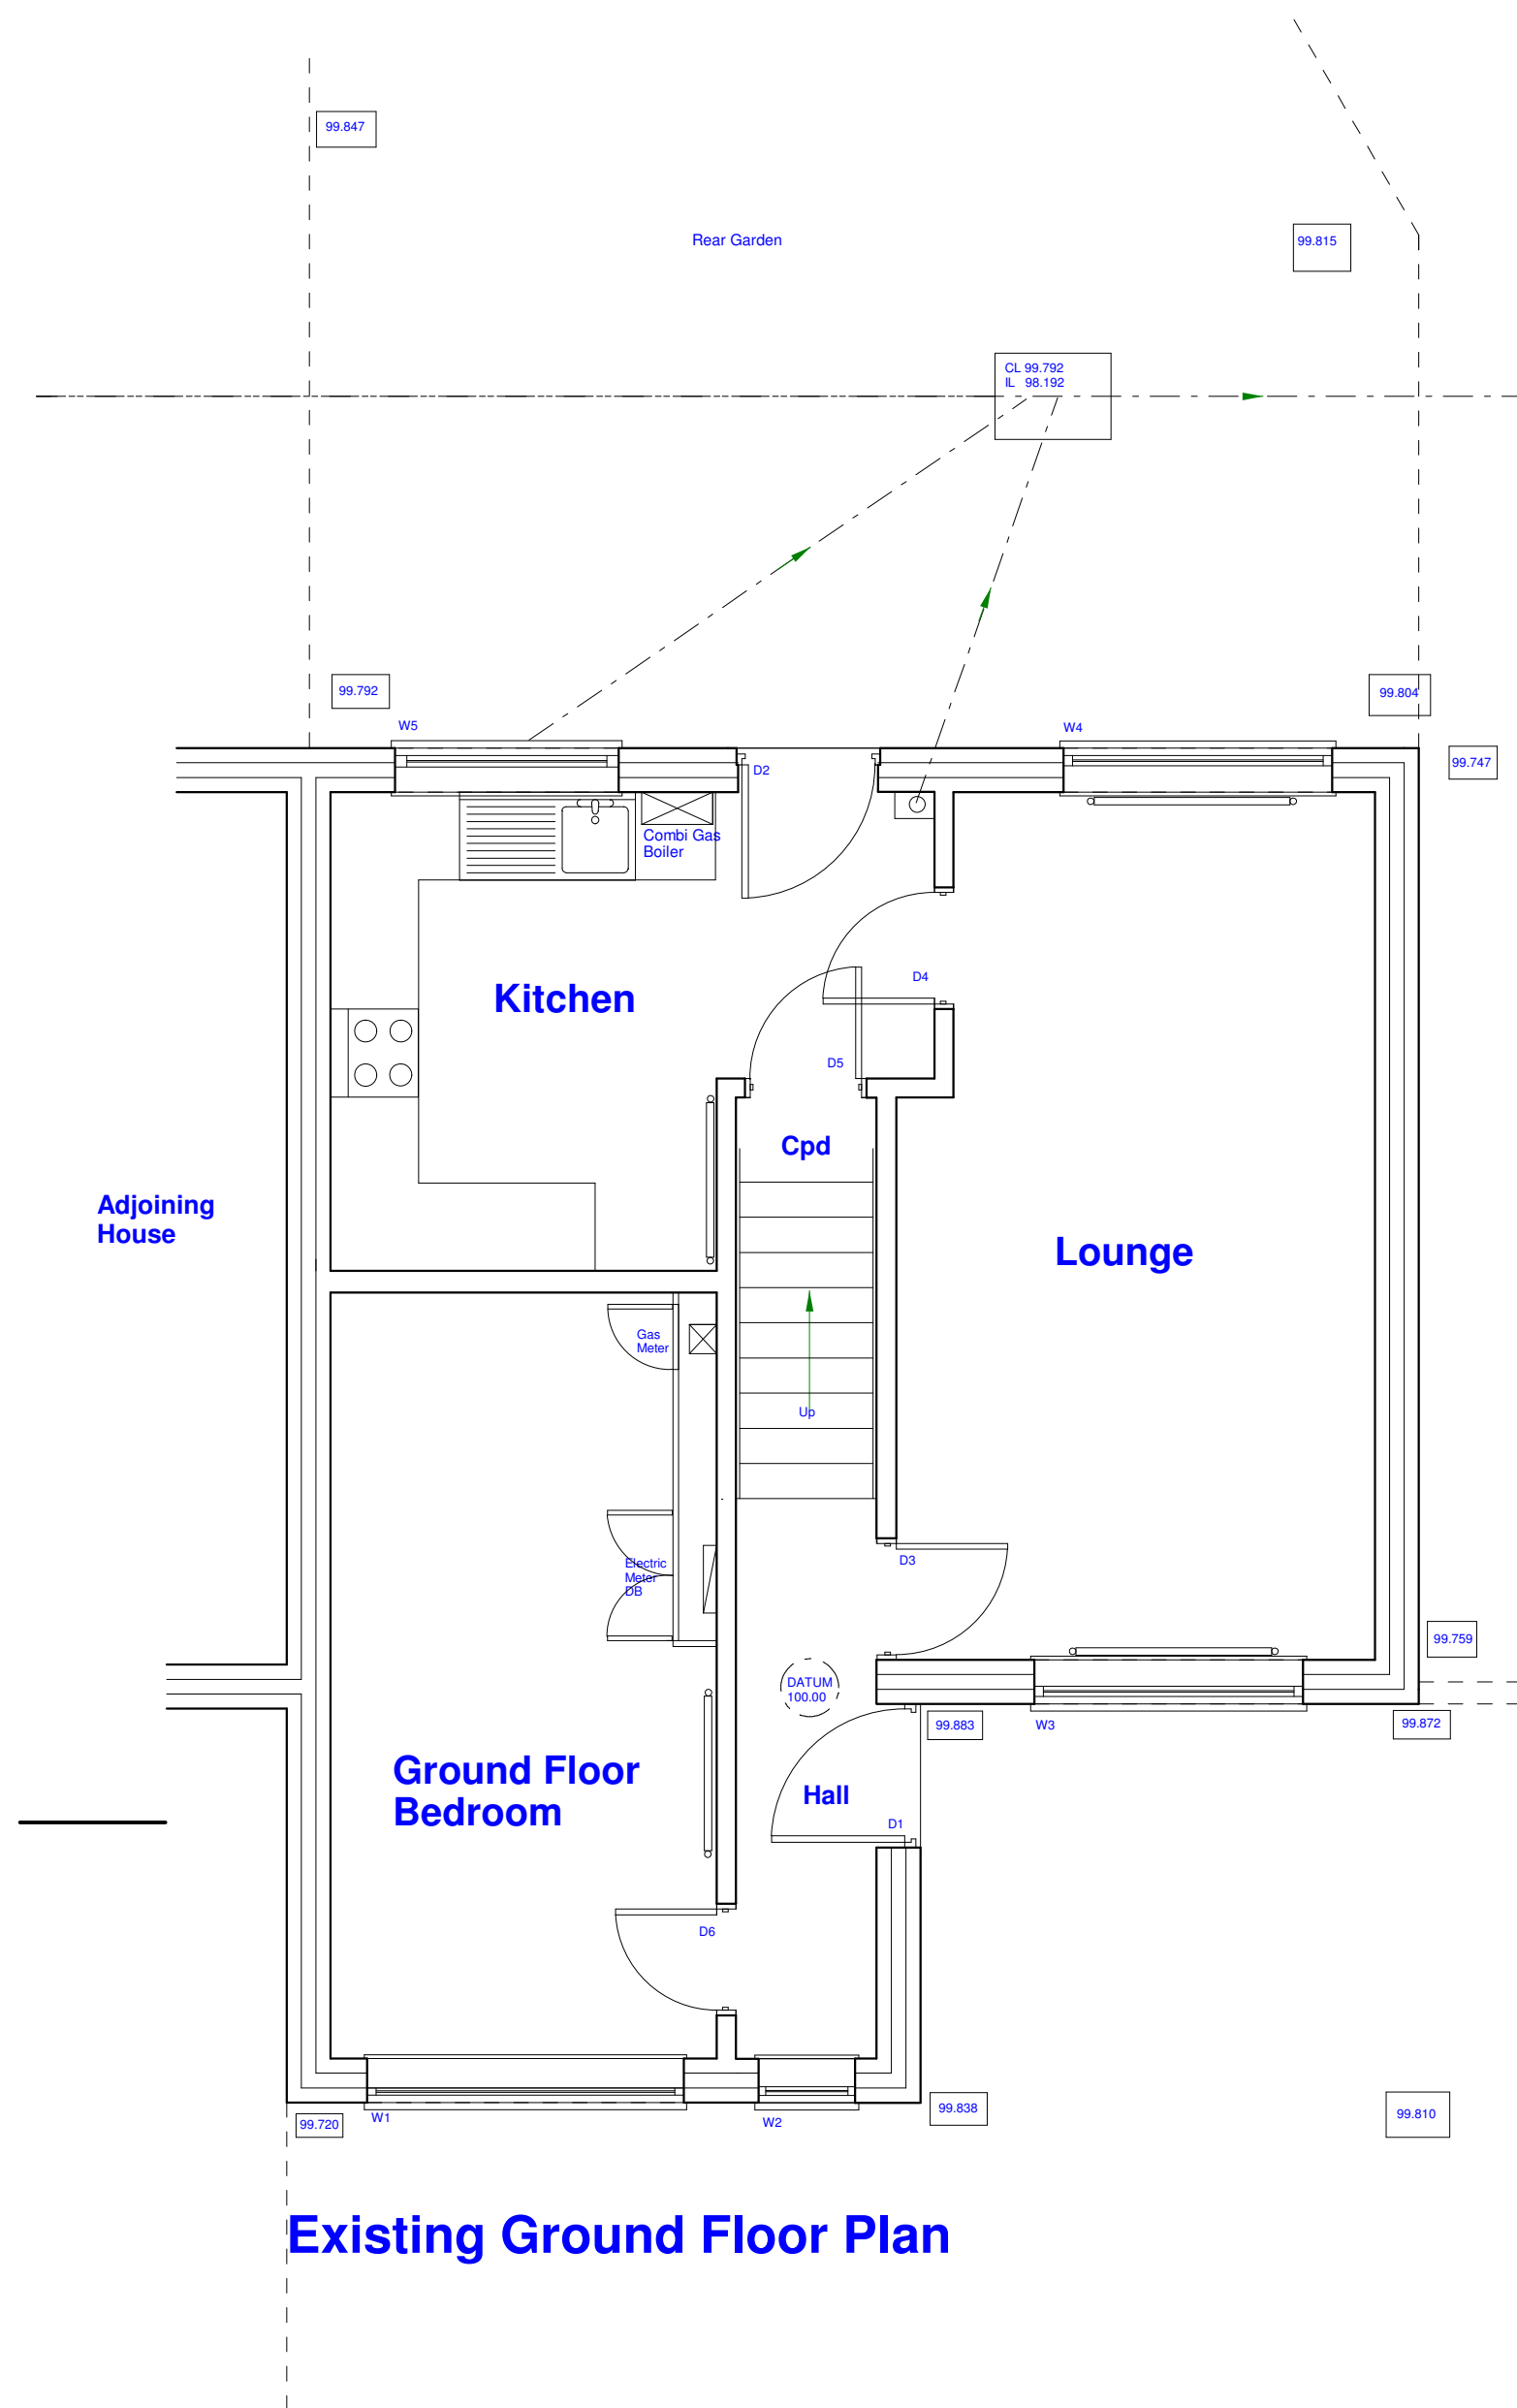


Existing Ground Floor Plan

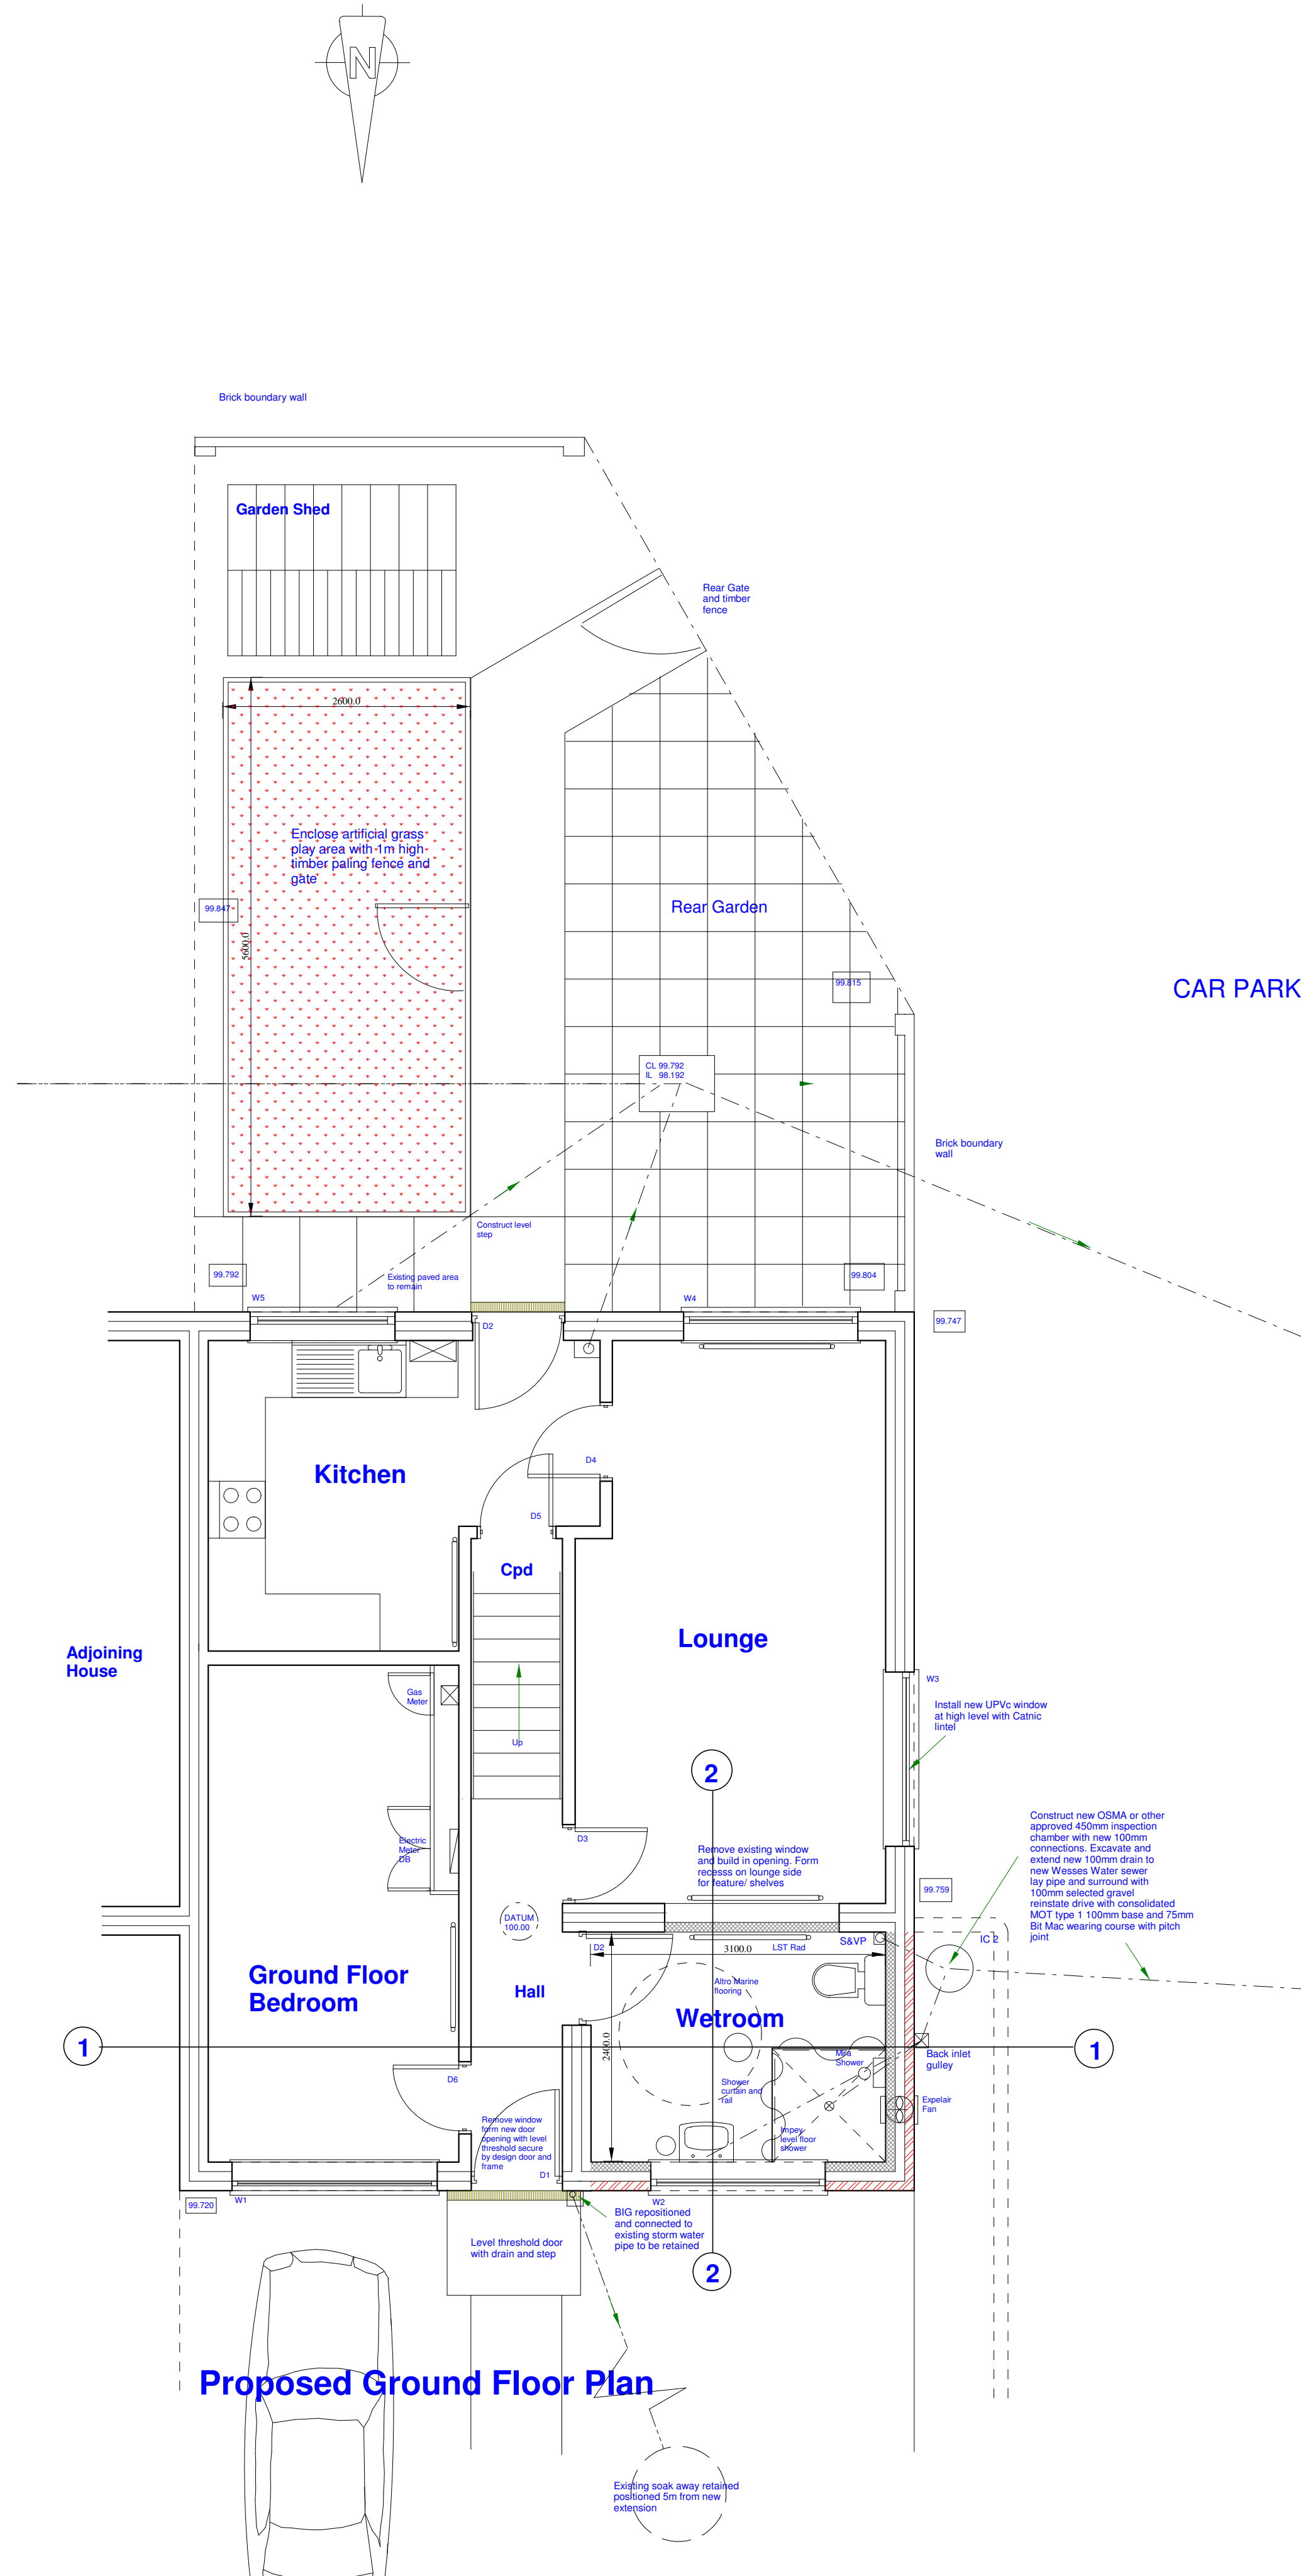

Proposed Ground Floor Plan

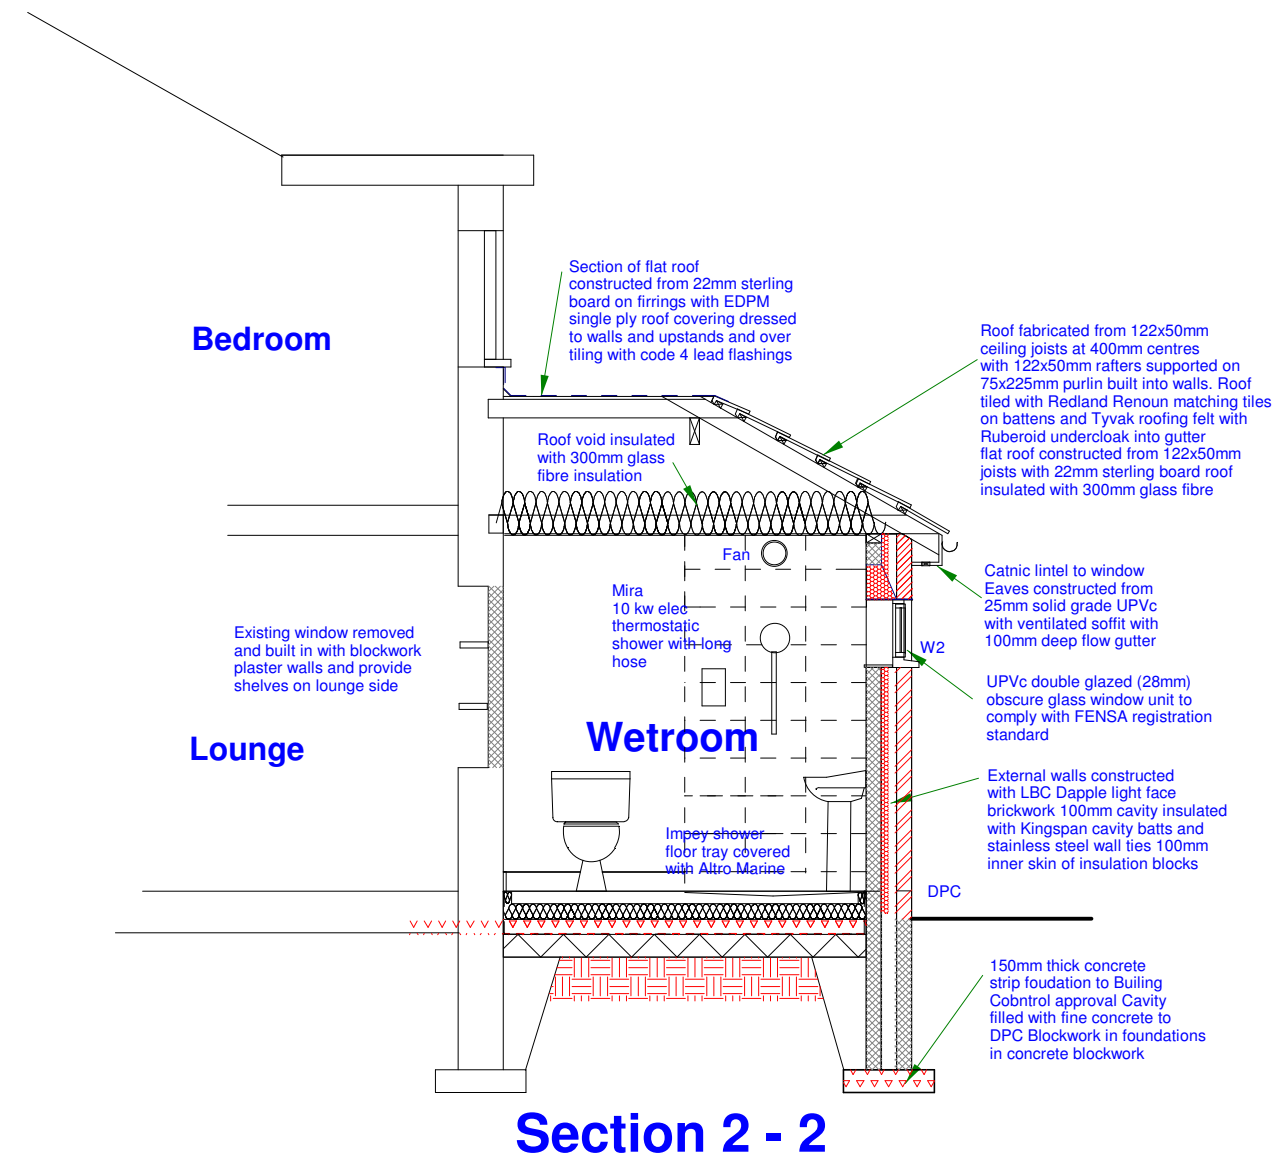

Section 2 - 2

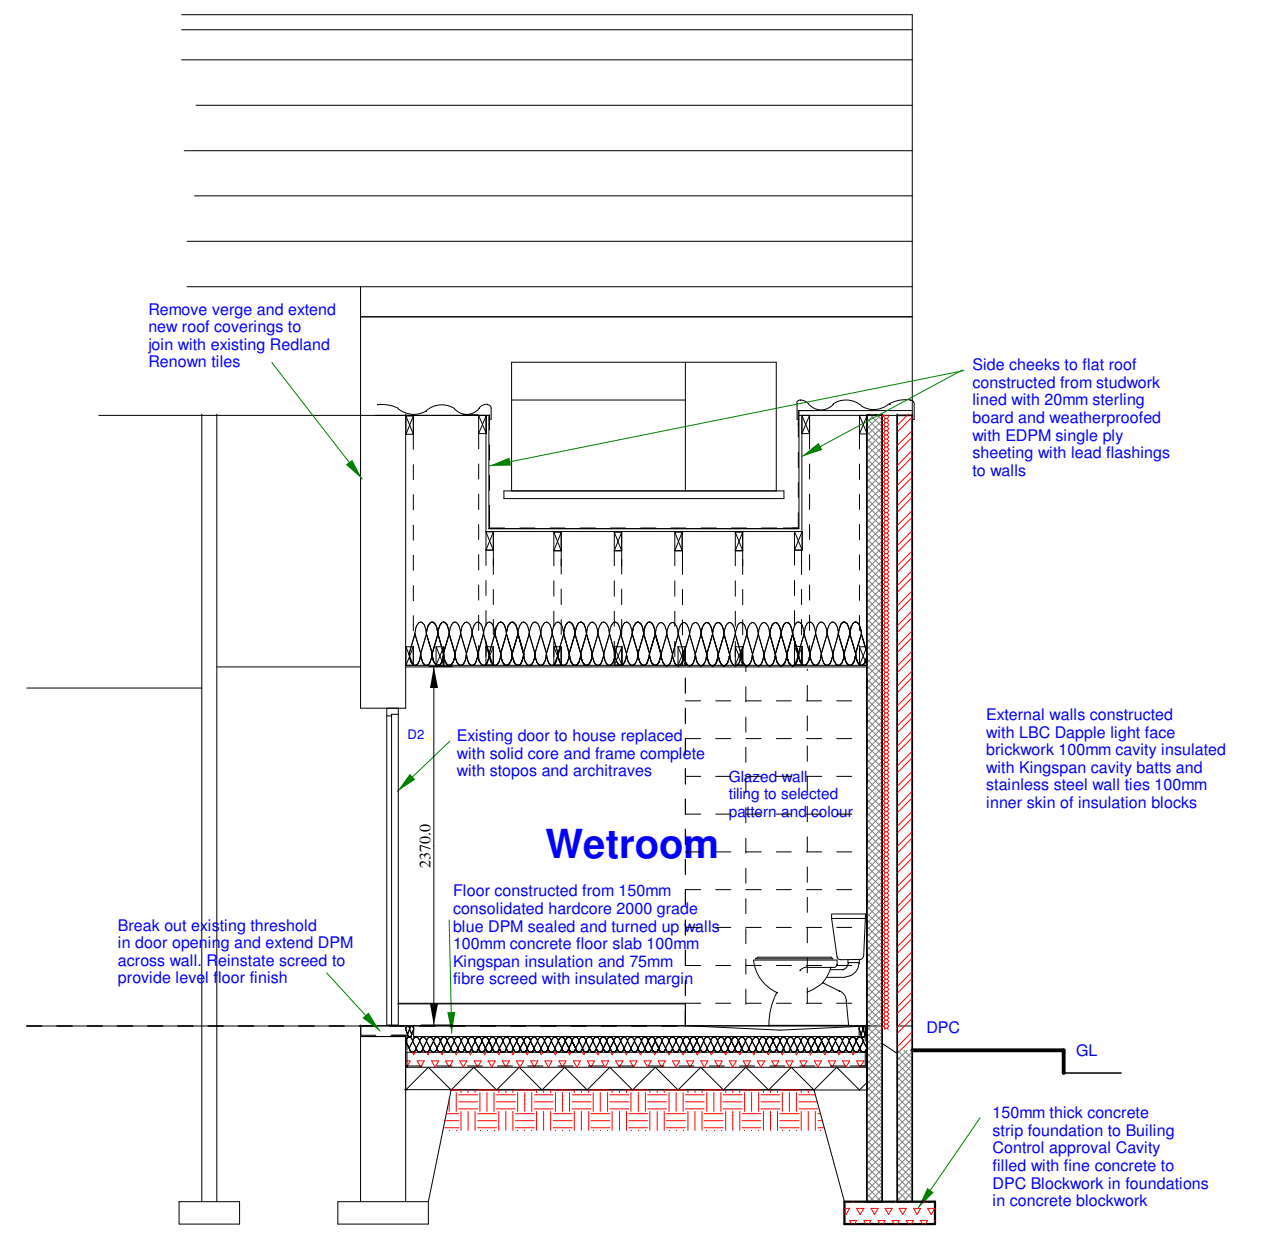

Section 1 - 1



**ALLIANCE HOMES
HARBOR COURT
SERBERT ROAD
PORTISHEAD
N SOMERSET
BS20 7GF**

PROPOSED ADAPTATIONS

**2 SALCOMBE GARDENS
WORLE
WESTON SUPER MARE
NORTH SOMERSET
BS22 6NJ**

DRAWING ALLIANCE 58A

SCALE: 1:50 (A2 PAPER)

November 2015