
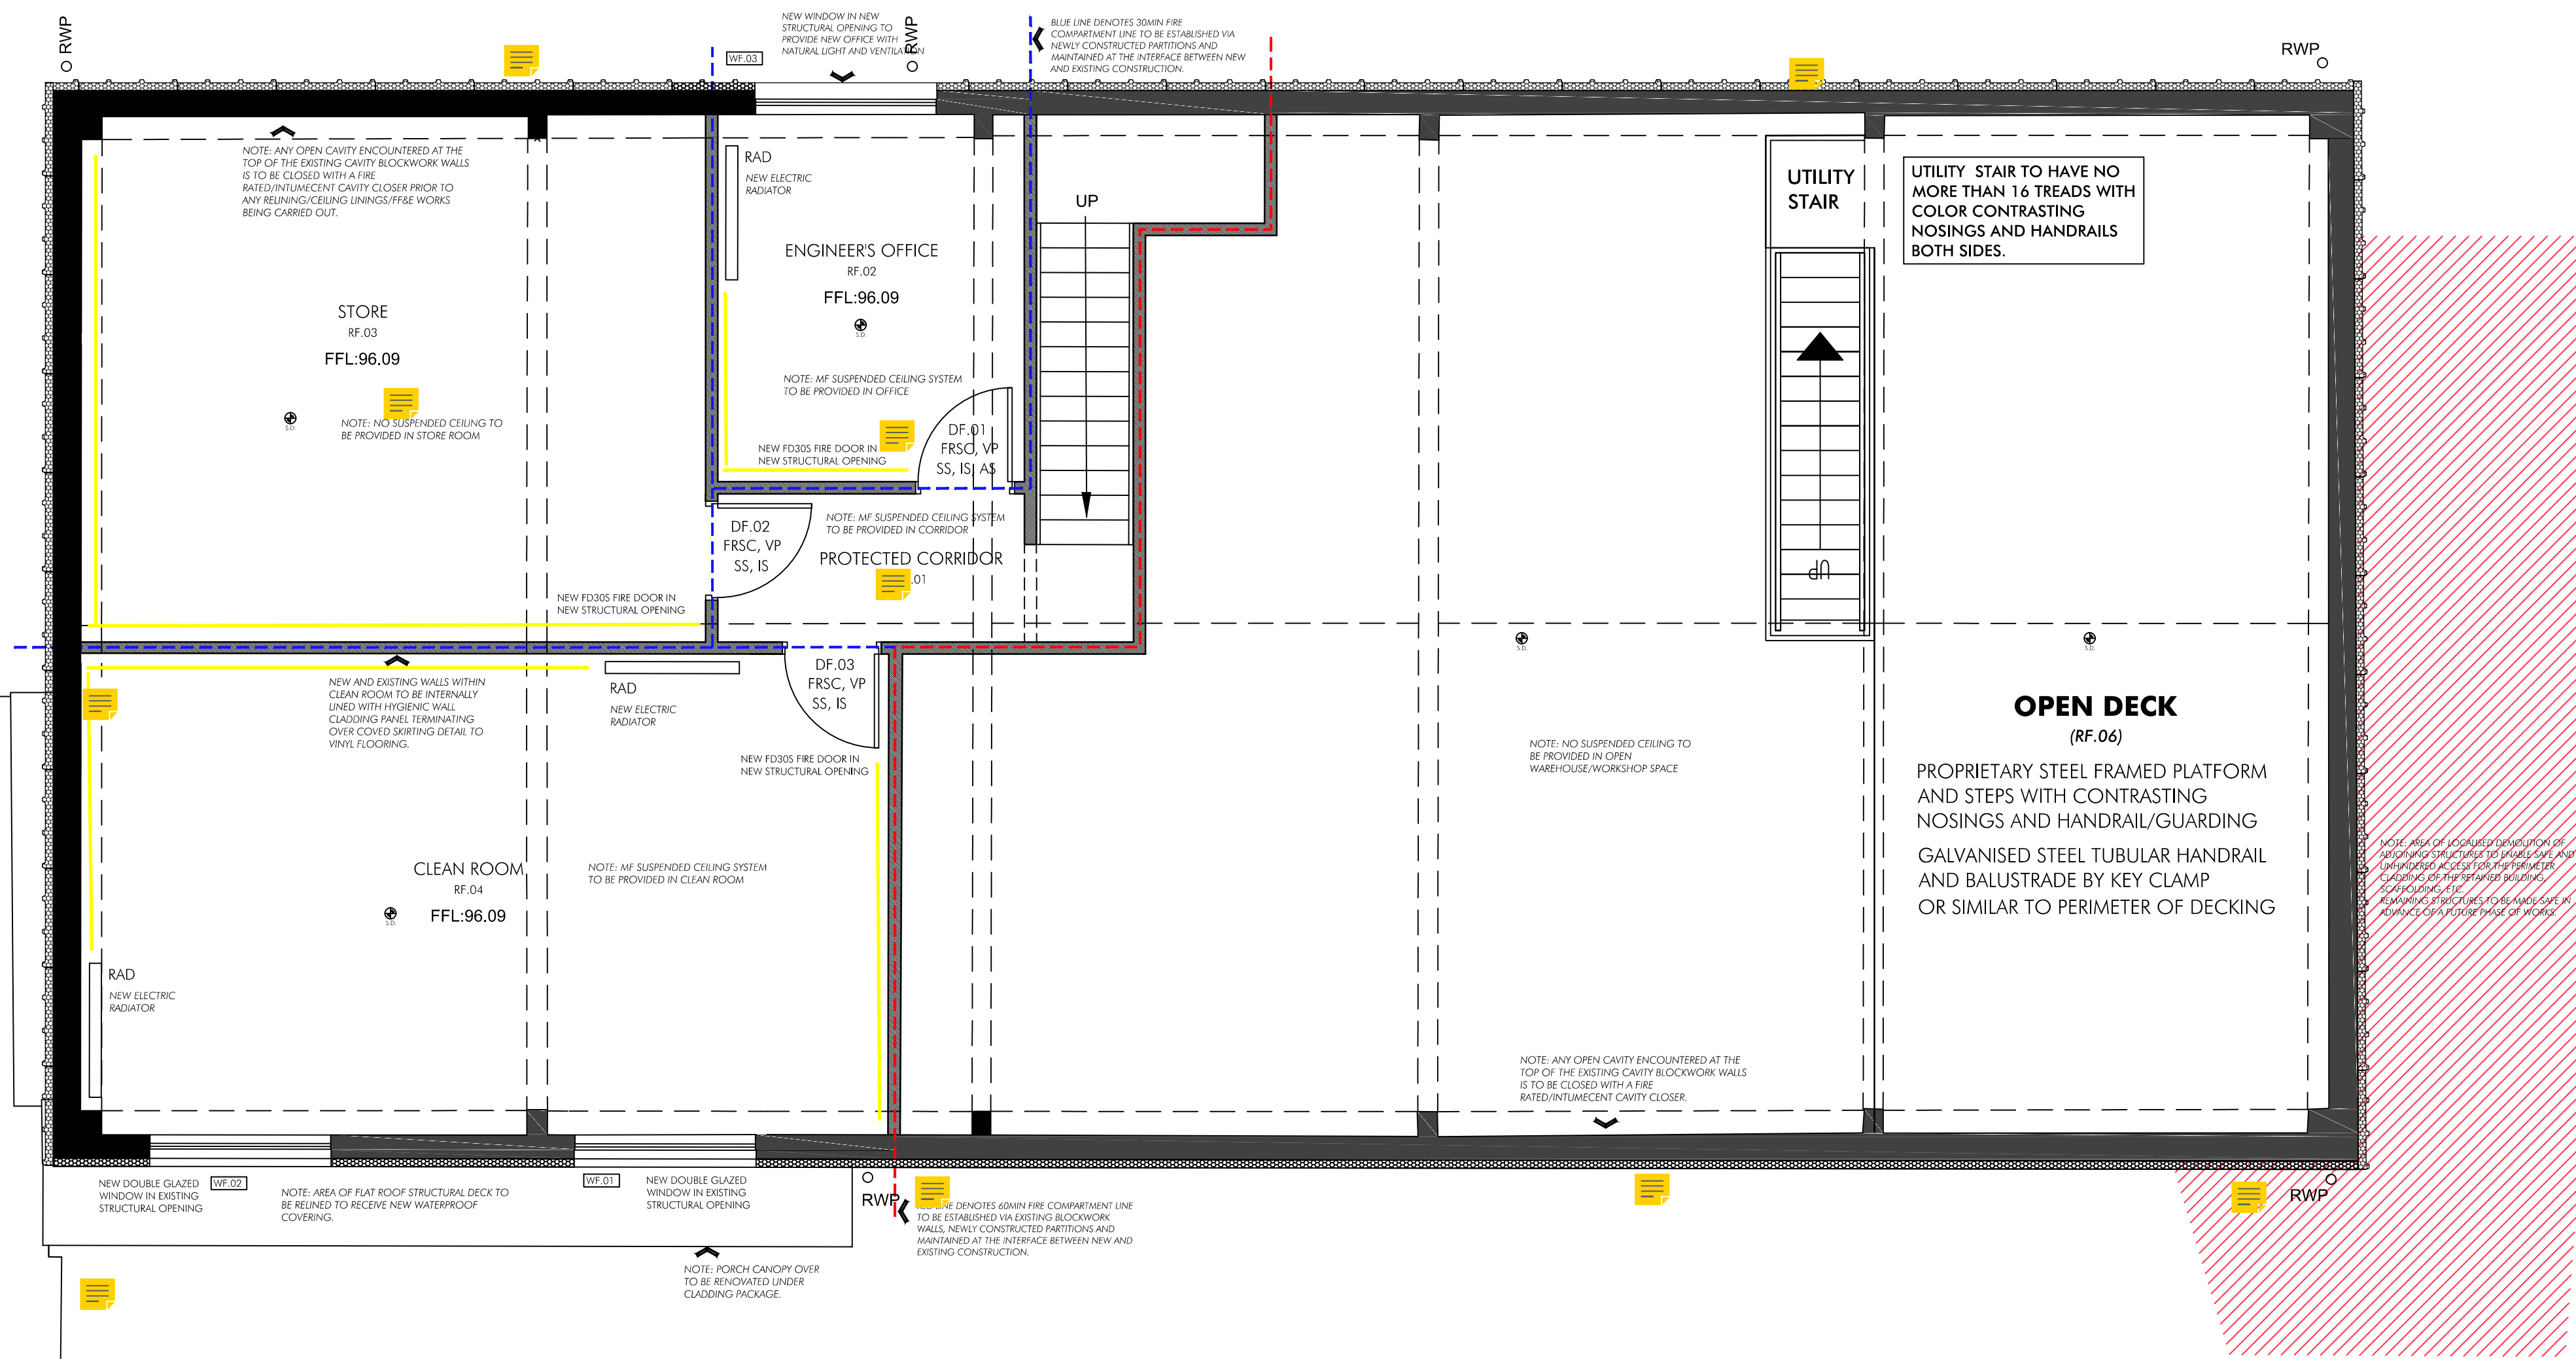


CONTRACTORS MUST CHECK ALL DIMENSIONS
ONLY WORK FROM FIGURED DIMENSIONS
DISCREPANCIES MUST BE REPORTED IMMEDIATELY TO THE ARCHITECT TO
AWAIT INSTRUCTIONS BEFORE PROCEEDING
IF IN DOUBT - ASK

DATE | REVISION

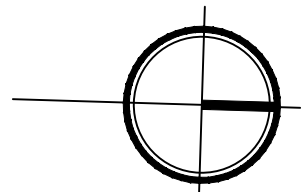

FIRST FLOOR PLAN - AS PROPOSED

SCALE 1:50



DRAWING STATUS | DATE

PRELIMINARY

PROJECT NUMBER | STAGE | DRAWING NUMBER | REVISION

23064.4. 081