




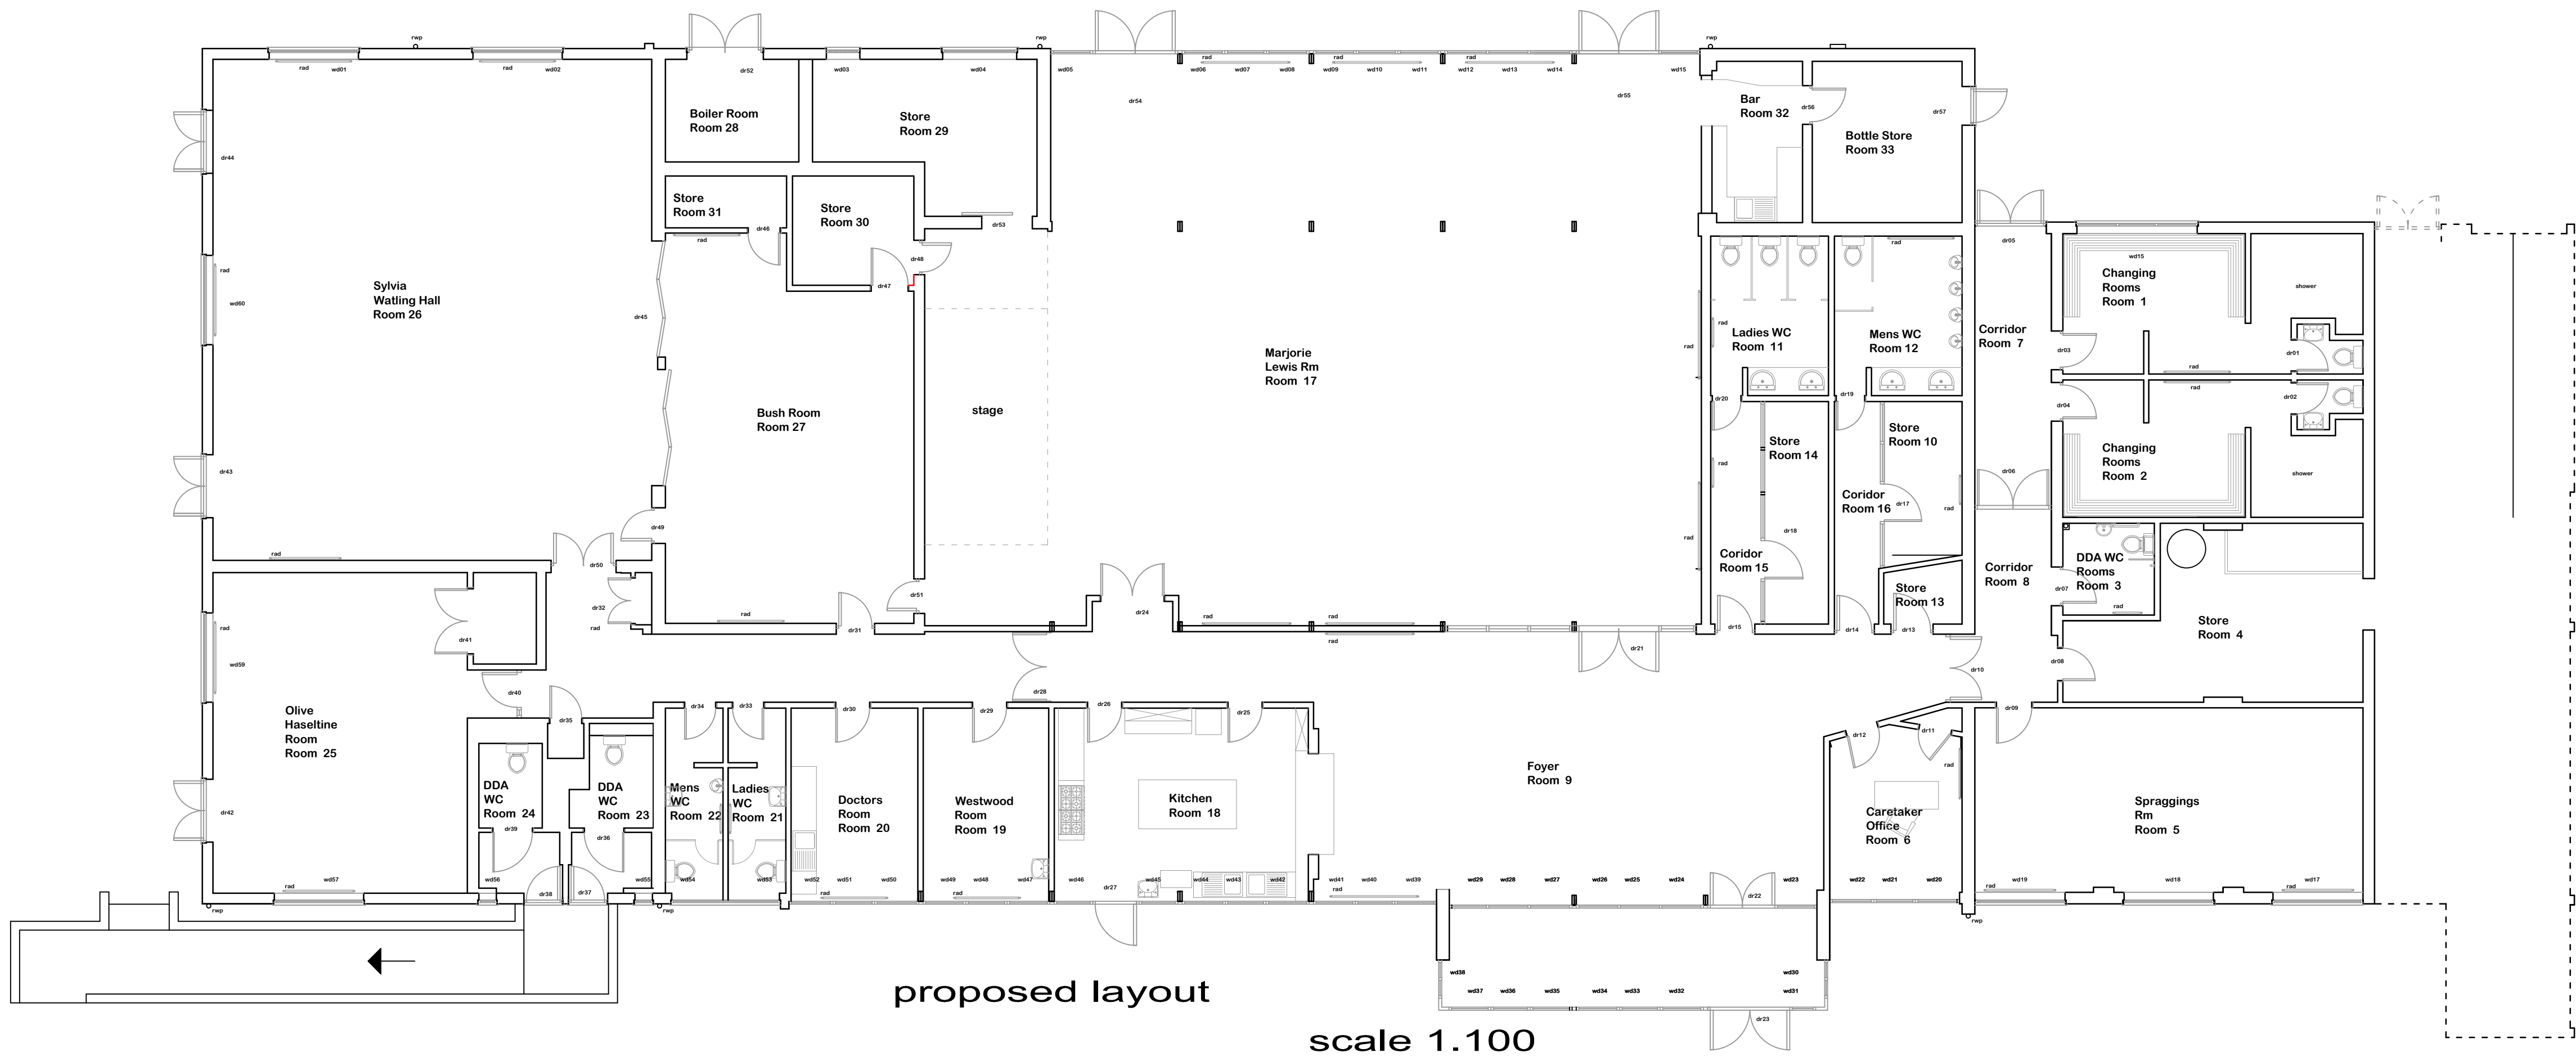


existing front elevation

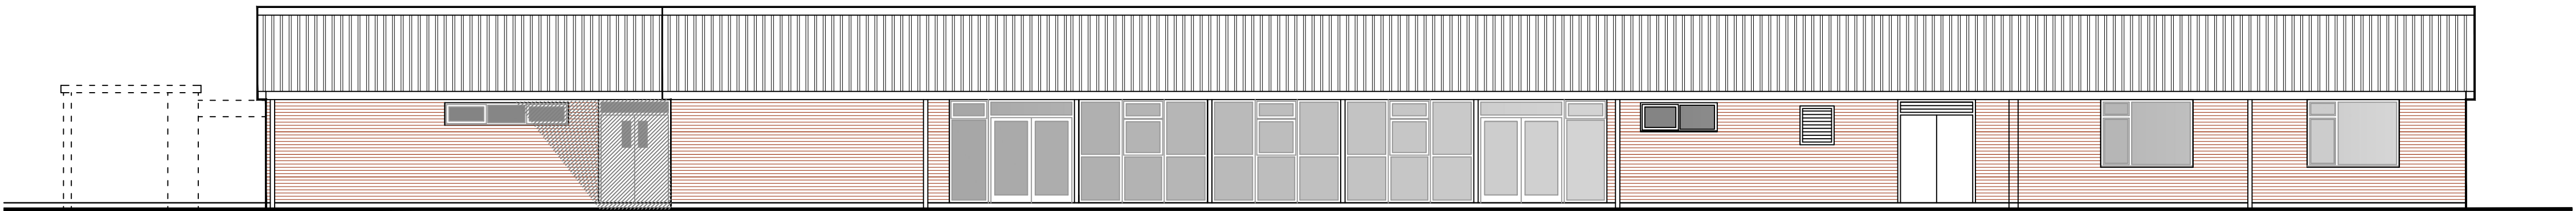

existing rear elevation

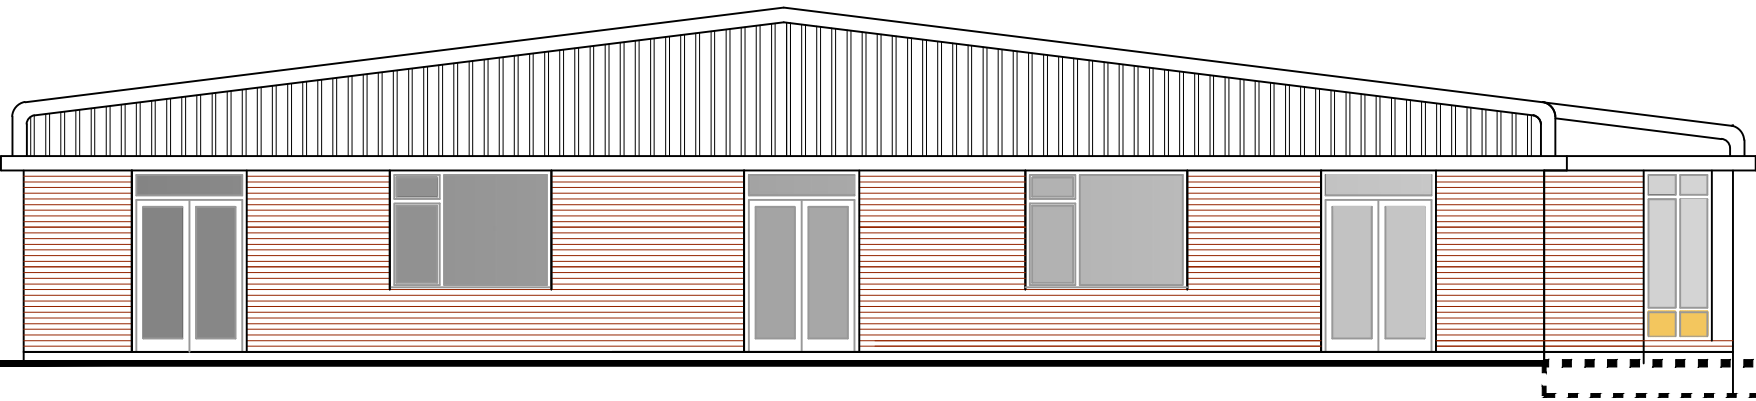

existing side elevation

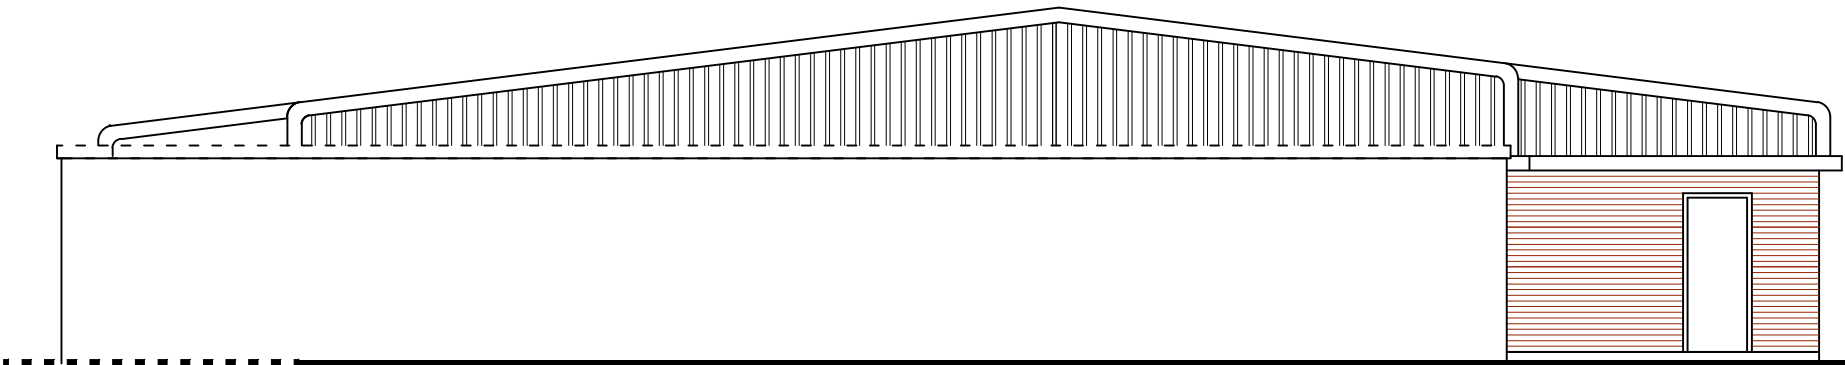

existing side elevation

A1 Planning / Tender Drawing



Rev B
Drawings copyright of D J Designs Limited

djdesigns limited 1 FERRY LANE POSTWICK NORWICH NORFOLK NR13 5HL TELEPHONE 01603 437975 e-mail djdesigns@btinternet.com			
PROJECT	Hellesdon Community Middleston Lane NR6 5SR		
CLIENT	Hellesdon Parish Council		
DRAWING	Existing Layouts & Elevations		
SCALE	1:100	DRG No	MJSM/20032021 DSWA
DATE	29th August 2021		
The builder is to check all details on site before commencement. All materials are to be used in strict accordance with manufacturers instructions. All building works are to be carried out in accordance with and incorporating good building practices and in strict accordance with the relevant British Standards. This drawing has been prepared from information collected by a visual survey of the existing site...no exploratory works have been undertaken...			
Under the provisions of the Party Wall etc Act 1996 (and successors) . The employer must satisfy themselves that they have complied with the terms and conditions of the Party Wall Act.			
Under the provisions of the current Health & Safety CDM regulations The employer must satisfy themselves that they have complied with the terms and conditions of the Health & safety CDM regulations			