


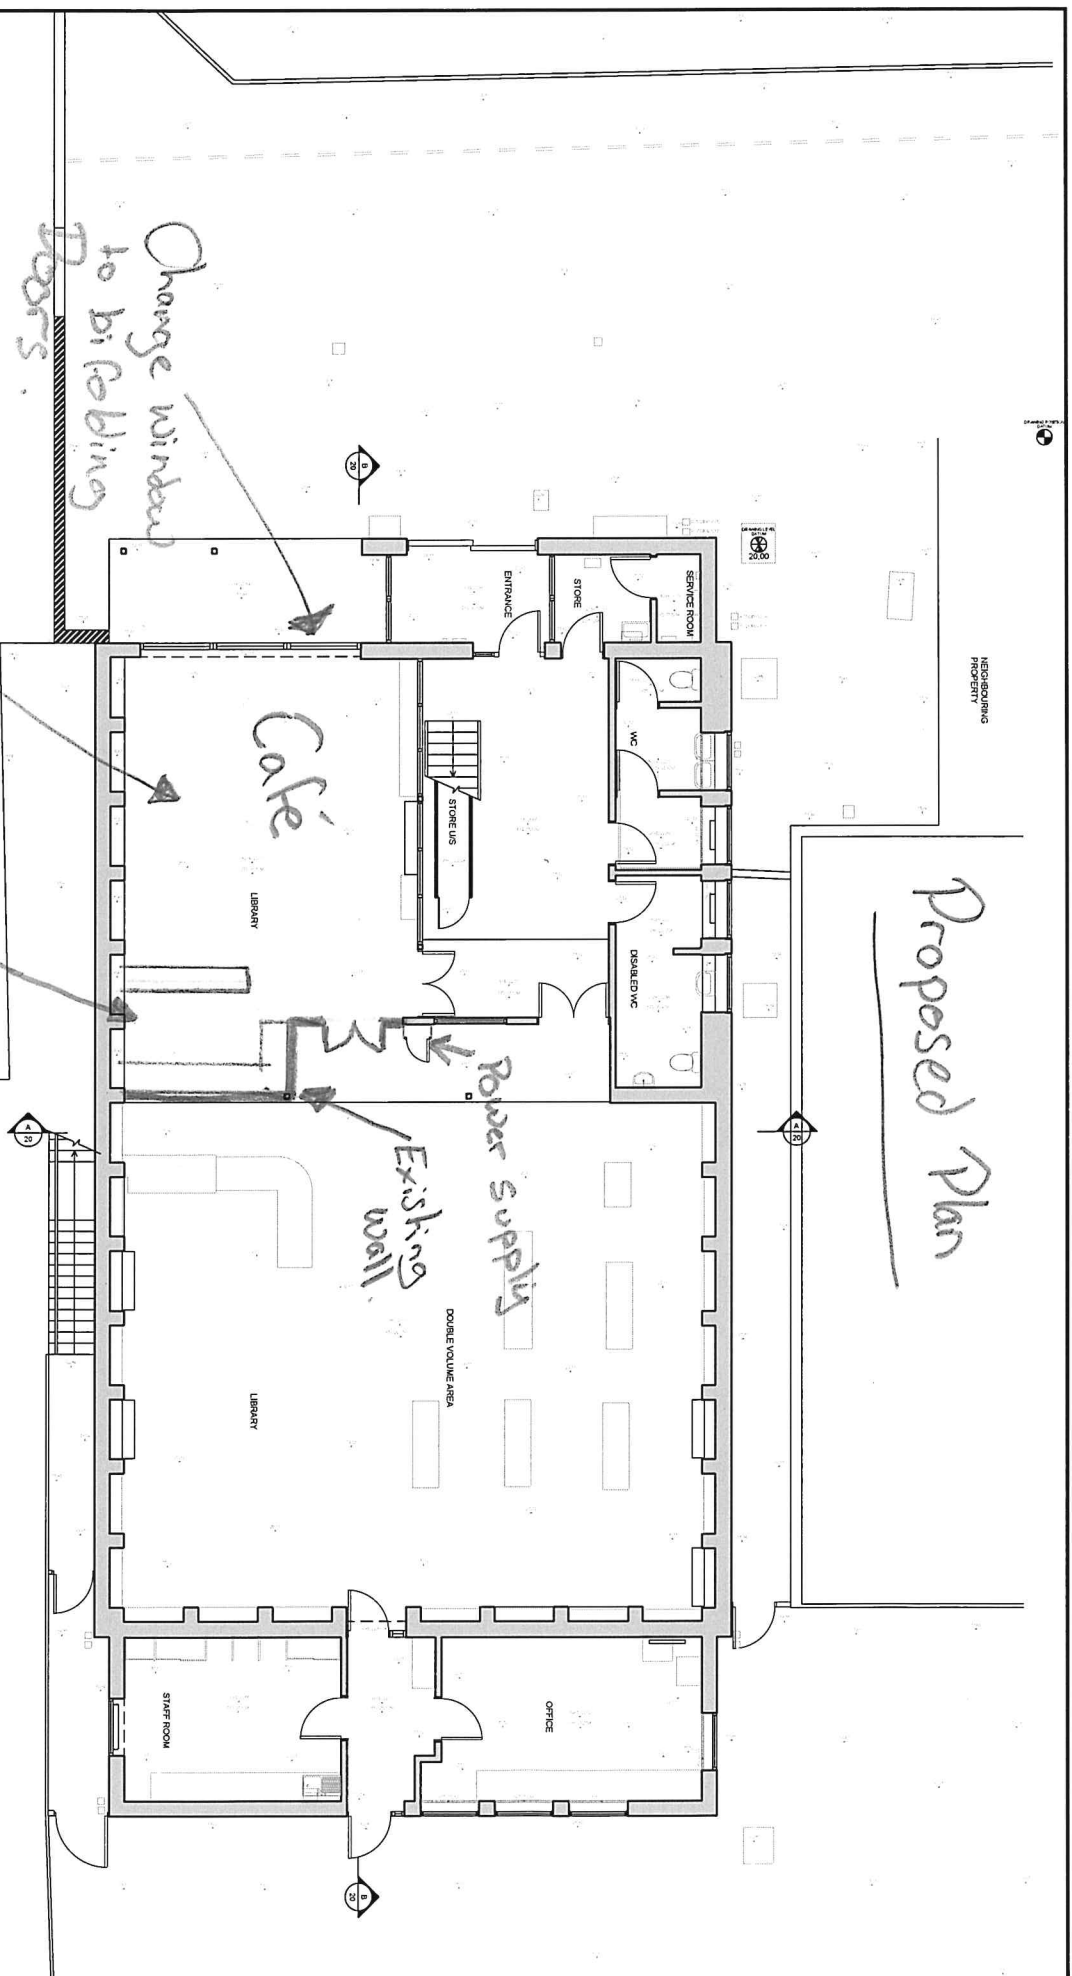

This drawing is copyright and may not be reproduced without the permission of gcp Chartered Architects Ltd. All drawings are used in conjunction with the project brief and are not to be used for any other purpose. The latest British Standards and Codes of Practice apply. Except for the purpose of assessing planning applications, this drawing is not to be used for any other purpose. All dimensions are to be checked on site and any discrepancies between this drawing and the project brief must be reported to gcp Chartered Architects before work proceeds.

A	Building Regs Issue	SM	08.10.2018
P2	Columns added	SM	30.05.2018
P1	First Issue	SM	27.04.2018
Revision Description		Rev By	Date
gcp Chartered Architects		architect project management sustainable design	
Scale 10 Columns 2		Drawn By: SM	Date: APRIL 2018
Crown Way		Checked By: JPL	Scale: 1:100 @ A3
Beechcroft Library		Drawing No: 16087/10	Rev: A
Warrley		Status: INFORMATION	
t: 0117 501258			
m: 0117 501258			
www.gcparchitects.co.uk			

Project Title: BEECHCROFT LIBRARY SWINDON

Drawing Title: EXISTING Ground Floor Plan

Drawn By: SM

Checked By: JPL

Date: APRIL 2018

Scale: 1:100 @ A3

Drawing No: 16087/10

Rev: A

Status: INFORMATION