



PROPOSED GROUND FLOOR PLAN

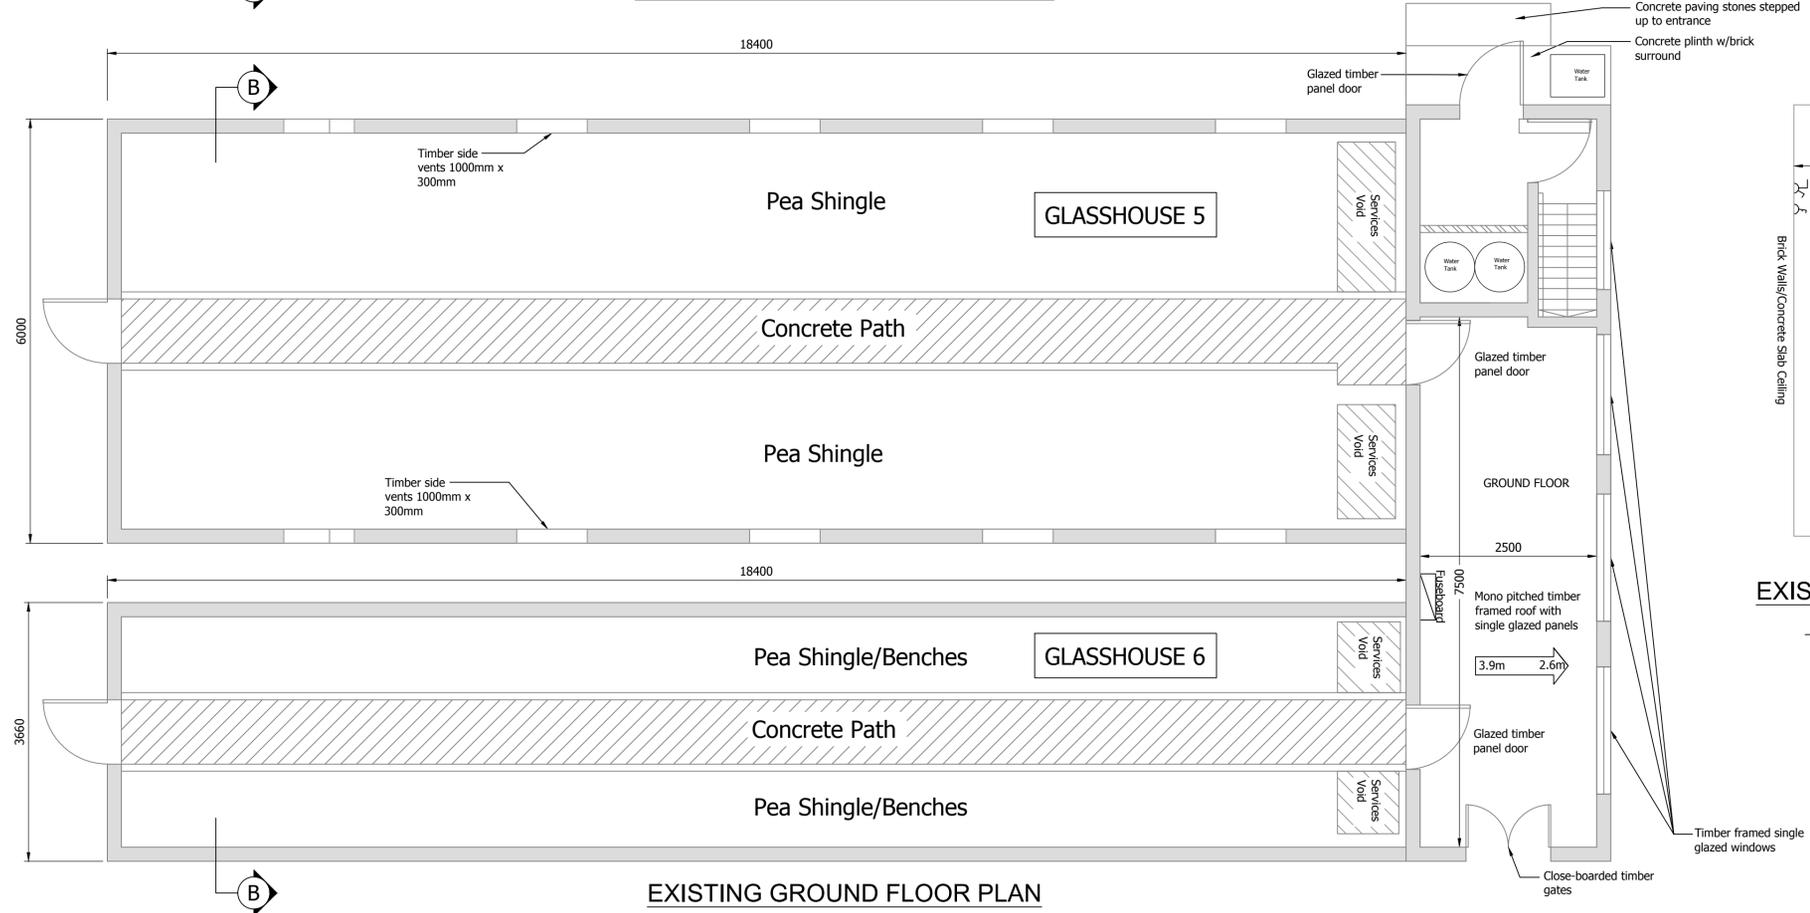

EXISTING GROUND FLOOR PLAN

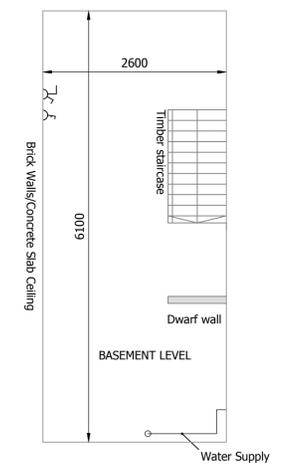

EXISTING BASEMENT FLOOR PLAN

- NOTE:
1. Print check above in centimetre increments.
  2. Drawings are not to be scaled.
  3. All drawings remain the copyright of Kew, and cannot be reproduced without approval.
  4. Documents/drawings transferred by electronic mail are not to be altered without the consent of Kew.
  5. Dimensional/level accuracy only applies to the written notation. All dimensions are to be checked and report any omissions or errors.
  6. The drawings/information issued by Kew are to be cross referenced where necessary with other relevant Consultants information.
  7. If in doubt ask!
  8. For Section Views see drawing number W0001-1009,1010&1013-EG-DR-K-0003

REV	DATE	DESCRIPTION	BY	CHK	APP
P1	03.02.17	ISSUED FOR INFORMATION	LFJ	SM	-

CLIENT  
 ROYAL BOTANIC GARDENS  
 KEW, RICHMOND  
 SURREY, TW9 3AE

**Kew**

TEL: +44(0)208 332 5838  
 W: www.kew.org

PRELIMINARY

PROJECT  
 WAKEHURST PLACE  
 REPLACEMENT OF GLASSHOUSES  
 WITH POLYTUNNEL

DRAWING TITLE  
 EXISTING & PROPOSED  
 GROUND FLOOR PLANS

ZONE & ASSET No.	1009,1010&1013	DRAWN	LFJ	CHECKED	SM
DATE	02.02.17	PROJECT No.	W0001		
SCALE AT A1	1:50	AUTOCAD REF.	17-0201		

DRAWING No. W0001-1009,1010&1013-00-DR-K-0002 REVISION P1