



GROUND FLOOR

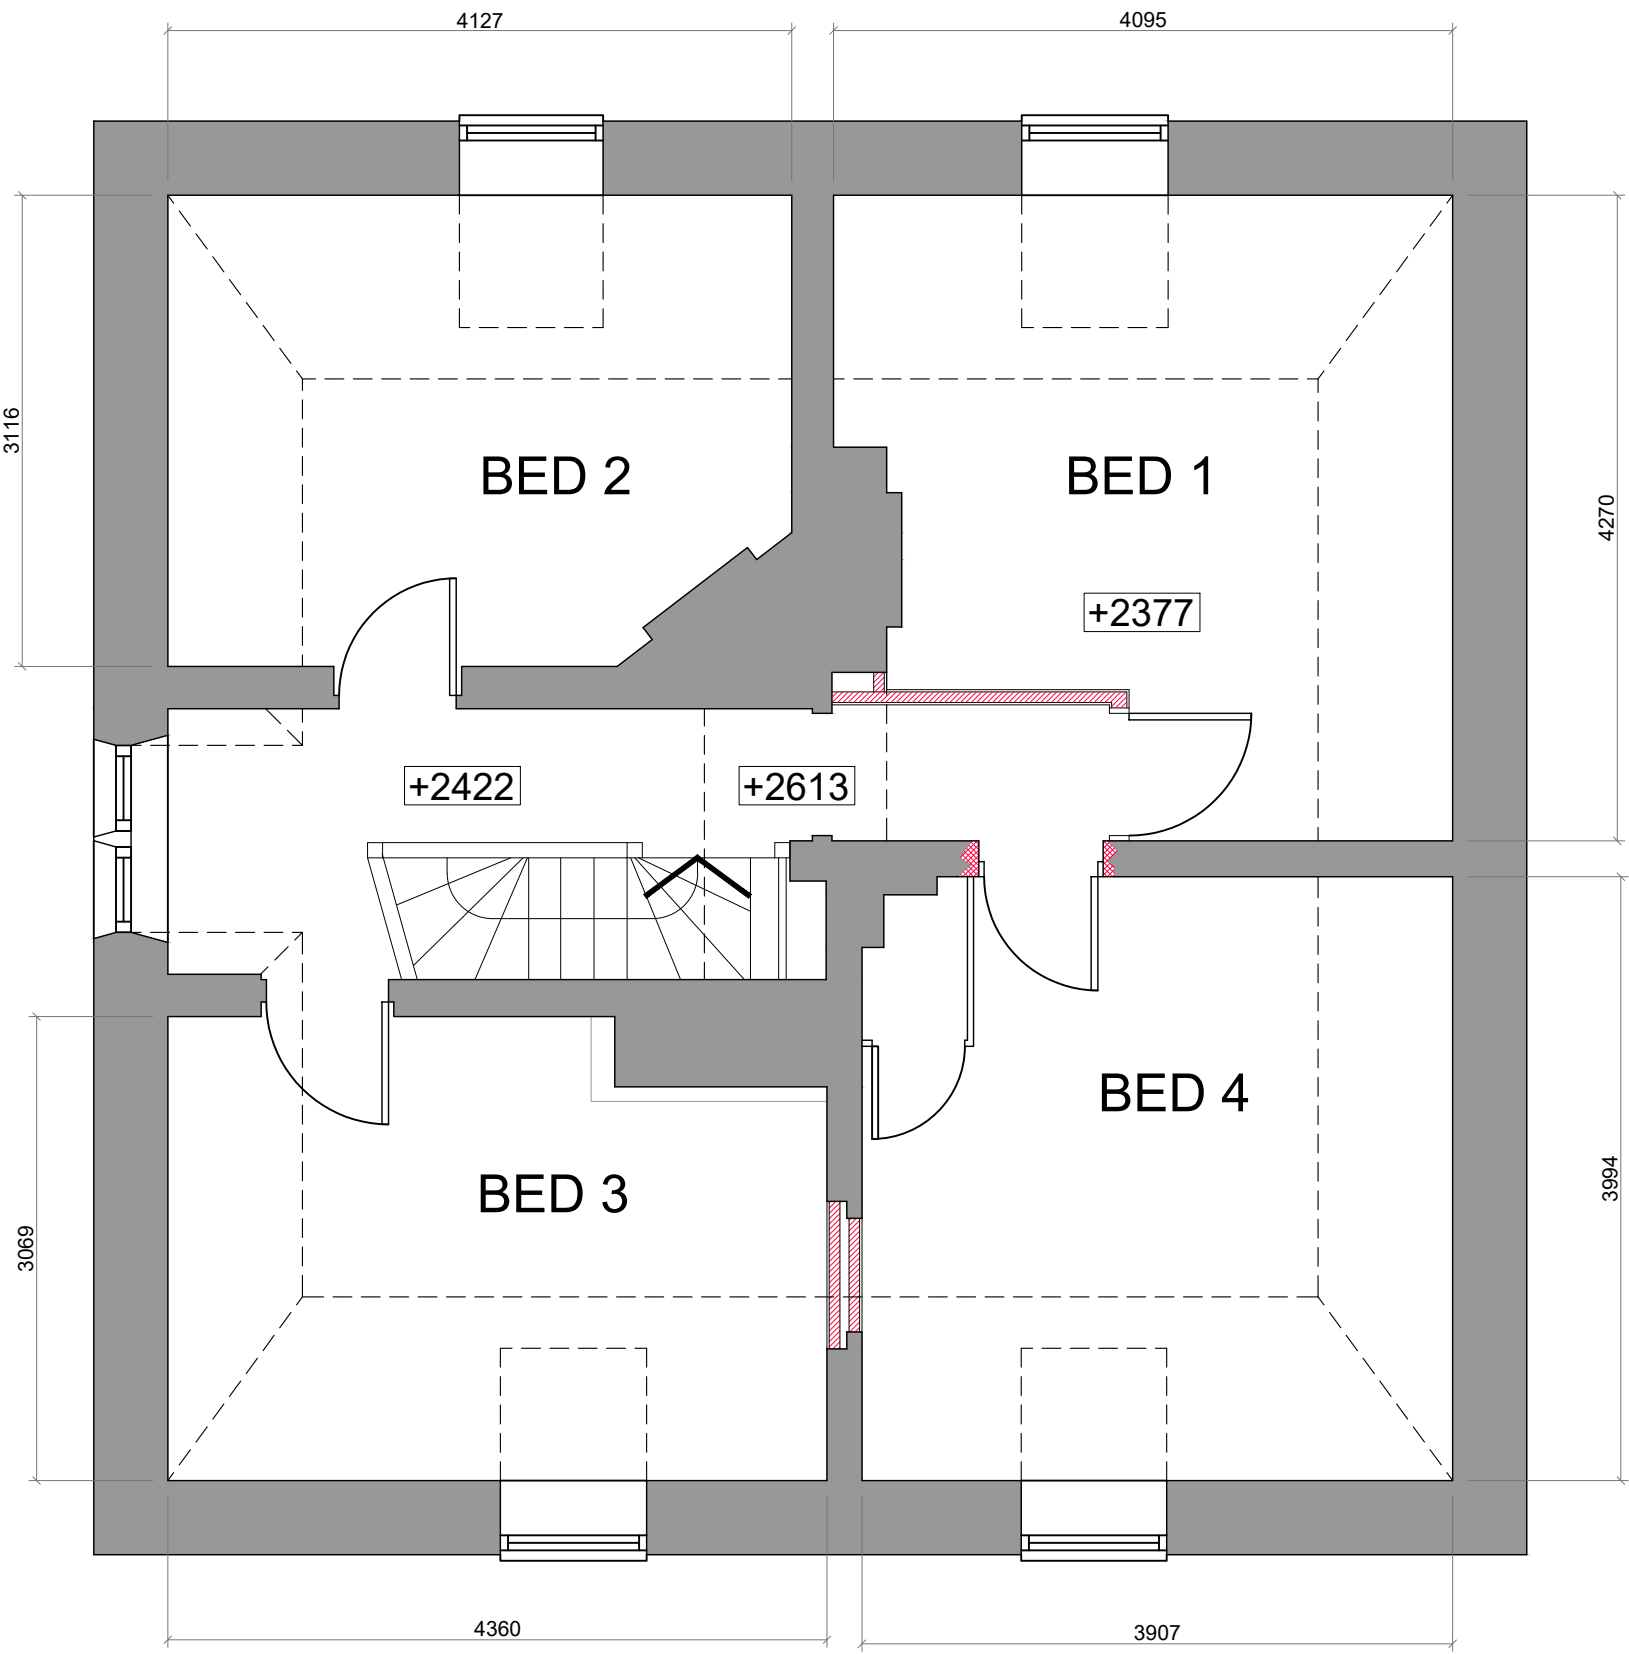


FIRST FLOOR

 

REV	DESCRIPTION	DATE	INITIAL
-----	-------------	------	---------

STAGE: PROJECT STAGE

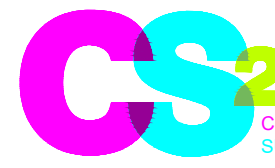

CS2 4 Bridgewater House, Queensbridge,
Northampton, NN4 7BF
T 01604 603030
E csharp@CS2.co.uk

PROJECT:

13 No. RIVER THAMES LOCK
HOUSES, LONDON

TITLE:

RUSHEY HOUSE - PROPOSED
GROUND AND FIRST FLOOR PLANS

DRAWN: CS	CHECKED: CL	DATE: 21/05/2021
--------------	----------------	---------------------

SCALE: 1:50 @ A1	DRAWING NO. 1054913/P01	REV:
---------------------	----------------------------	------