


DO NOT SCALE FROM THIS DRAWING.  
All site dimensions to be checked by the contractor prior to commencement of works. Any errors to be reported as soon as possible. This drawing is to be used in conjunction with the Structural Engineer's design and calculations together with the construction notes and any specialists instructions.

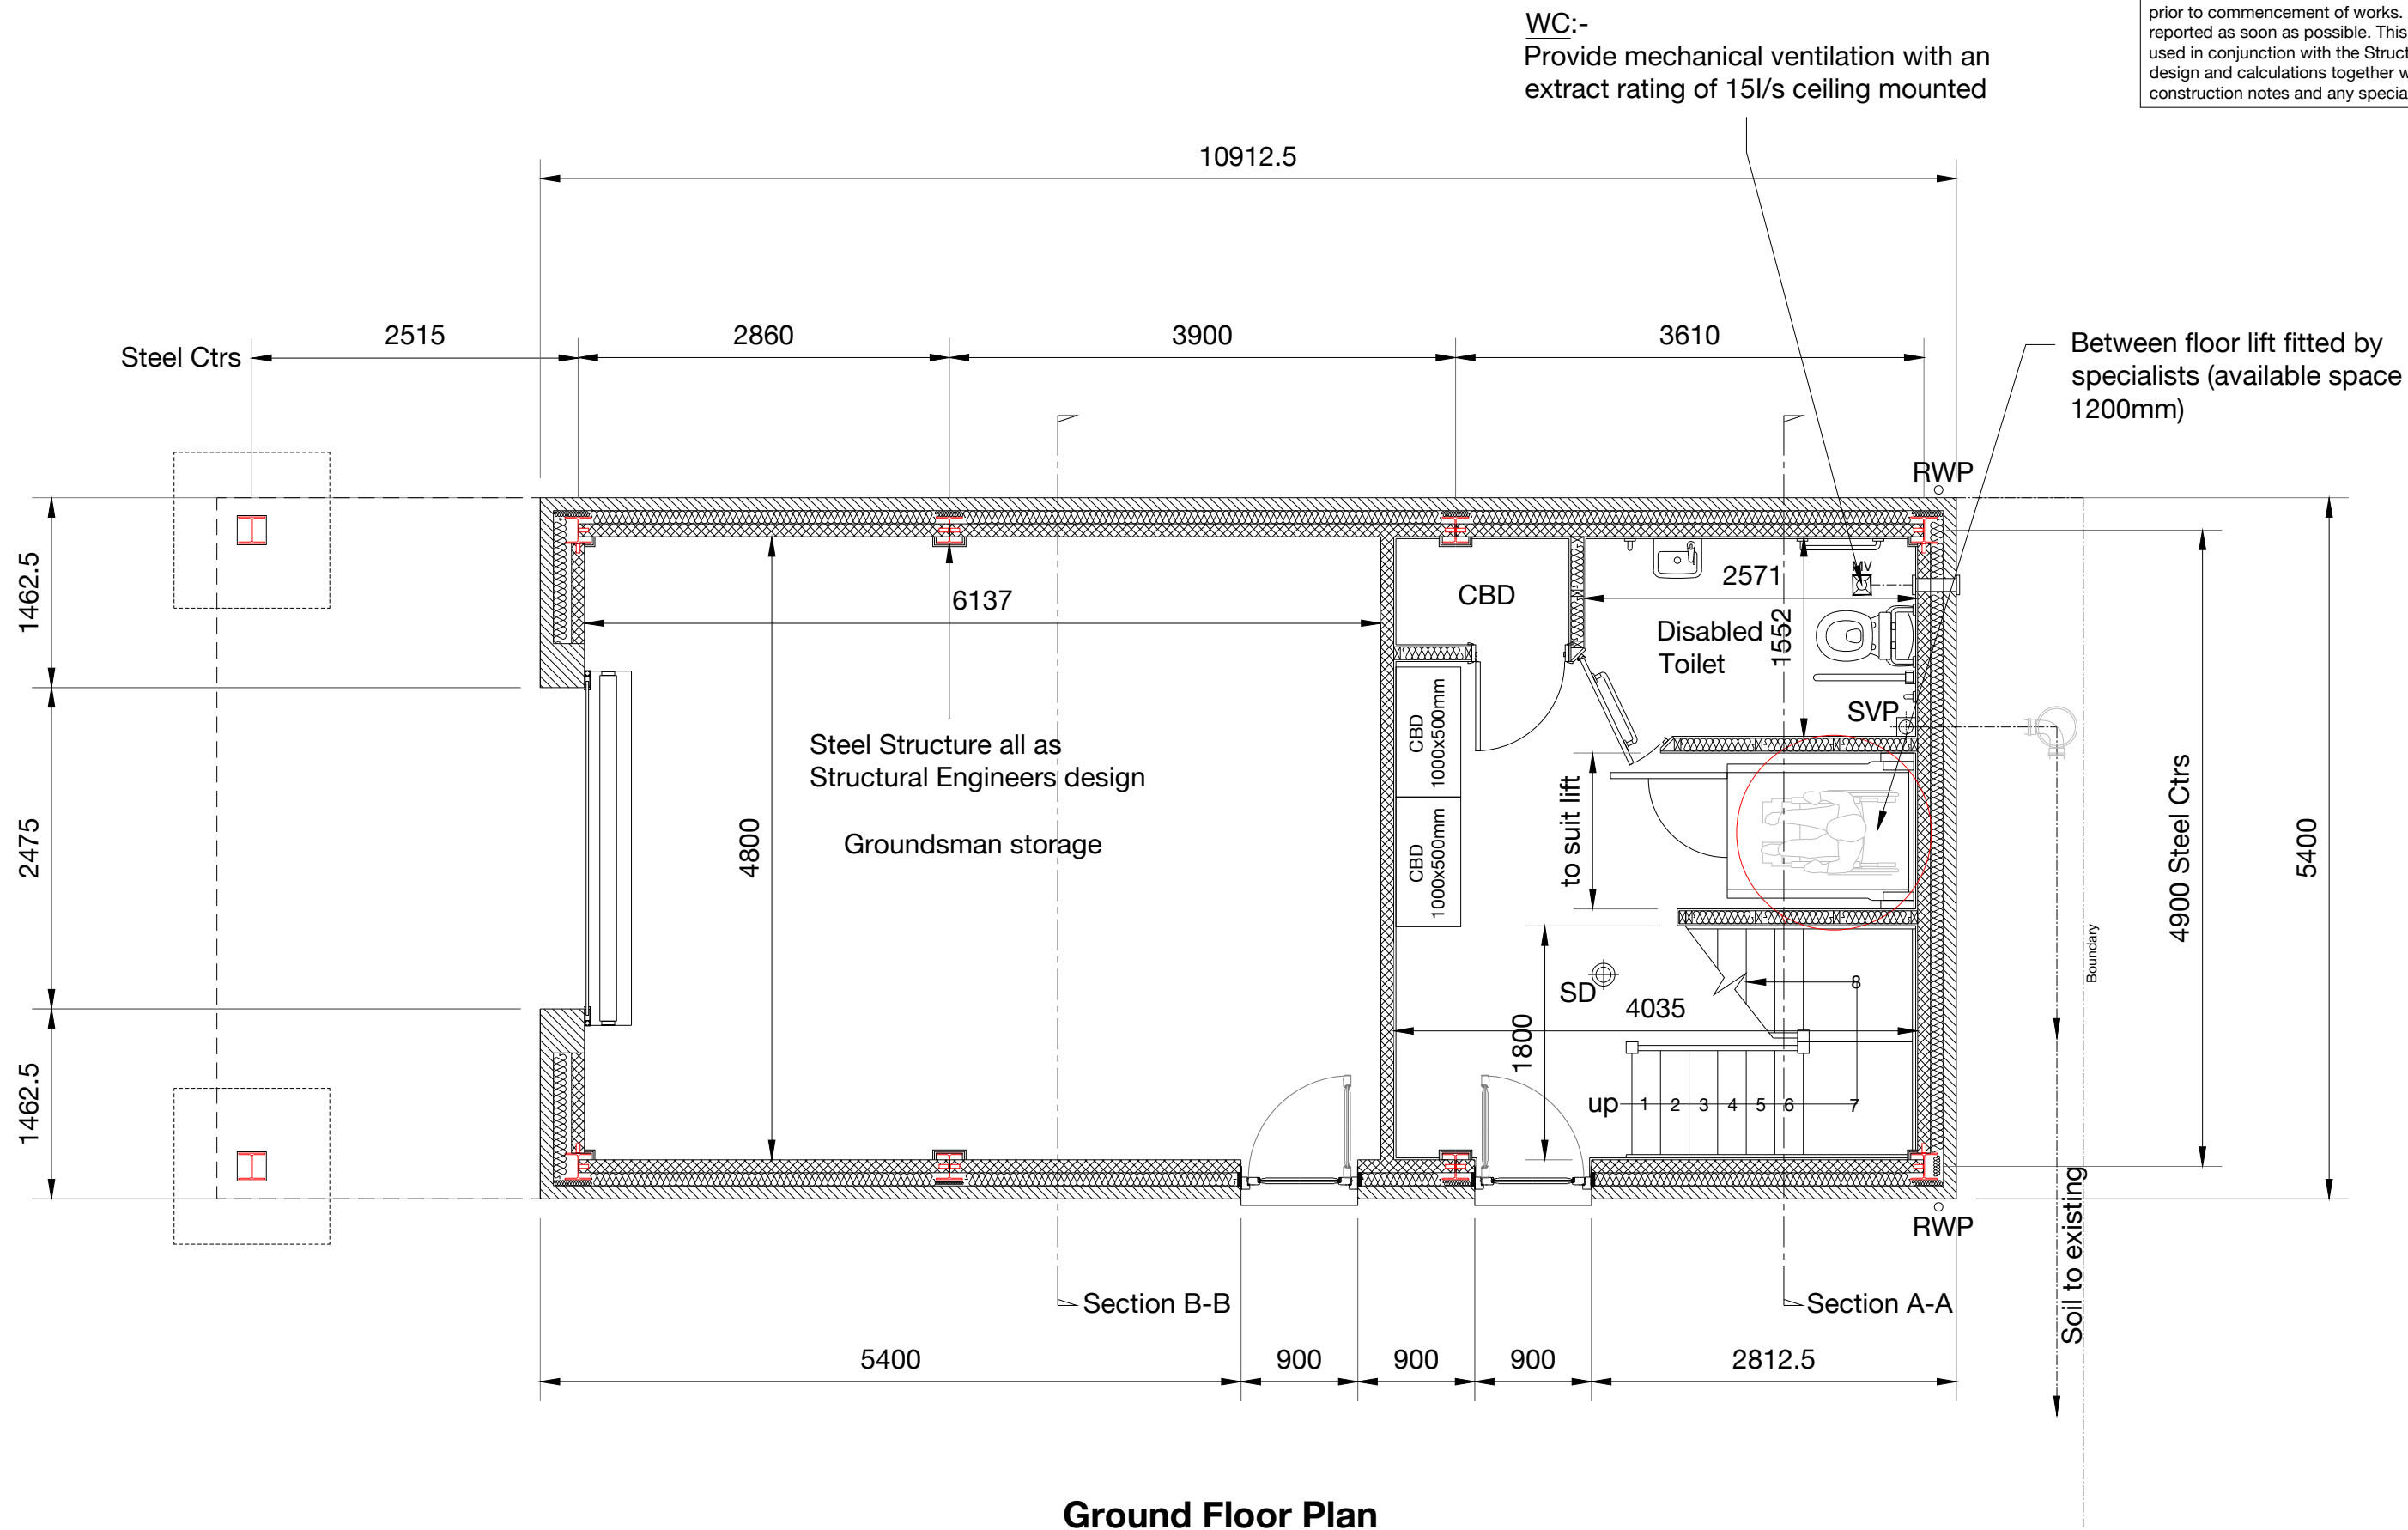


**Ground Floor Plan**

**dorman**  
drawing & design

mobile:- 07974 667 027  
Email address:- dave@dorman4design.com  
9 Frances Gardens, Ramsgate, Kent CT11 8AF

Copyright.  
This drawing is the property of  
Dorman Drawing & Design and  
copyright is reserved by them. The  
drawing is issued on condition that  
it is not copied or disclosed by or  
to any unauthorised persons  
without the prior consent in writing  
of Dorman Drawing & Design

SCALE BAR 1:50

 

Do not scale from these drawings. All site dimensions to be checked by the contractor prior to commencement of works. Any errors to be reported as soon as possible. Drawings for obtaining Local Planning Consent or Building Regulations approvals only and do not constitute full working drawings. Where necessary Structural Engineer Calculations to be obtained by client. Any construction work carried out prior to receiving all necessary approvals is entirely at the householders risk.

Proposed demolition of existing groundsman machine storage and replacing with new groundsman machinery store with parish council offices above for Minster Parish Council.

Scale  
1:50 @ A3

Dwg No  
MPC-BR02

Date  
June 2021

BUILDING REGS DWG  
A3 Format