


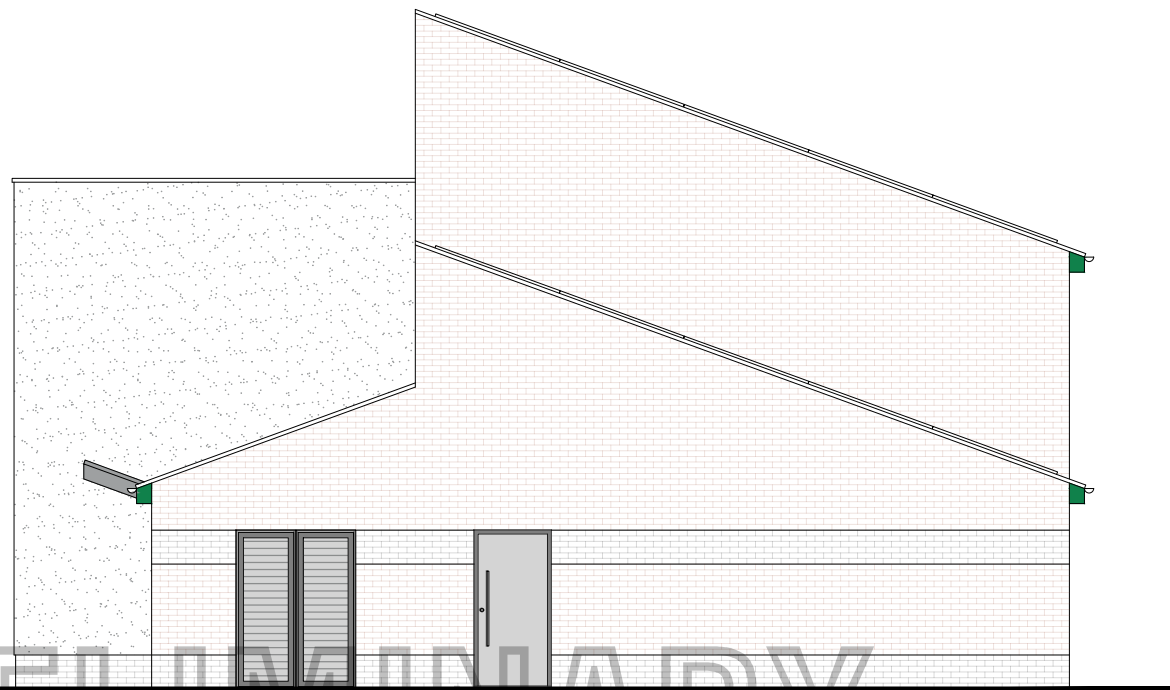

NORTH-WEST ELEVATION

1:100@A3



SOUTH-WEST ELEVATION

1:100@A3

Rev	Date	Notes
A	04.03.22	Amendments to PV panel arrangement and rooflights.
B	17.03.22	General update



	Stenton Obhi Architects 3 Lakeview House, Bond Avenue, Bletchley, Milton Keynes, Buckinghamshire, MK1 1FB t : 01908 732100 e: soa@so-architects.co.uk www.so-architects.co.uk	Campbell Park Parish Council 1 Pencarrow Place, Fishermead Milton Keynes, MK6 2AS CLIENT	Community Hub Project Springfield Milton Keynes PROJECT	CONCEPT DESIGN Proposed Elevations Sheet 1 of 2 DRAWING	STATUS P	DRAWN QT	CHECKED NS
					DRAWING STATUS P - Preliminary T - Tender PL - Planning R - Record BR - Building Reg C - Construction	SCALE 1:100@A3	DATE Feb 22
					No	06325-122B	

This drawing/design is for use solely in connection with the project. This drawing/design is the copyright of STENTON OBHI ARCHITECTS LTD and must not be reissued, loaned or copied without written consent. All dimensions/setting out to be checked on site by the contractor before construction proceeds. Use written dimensions only, do not scale from drawing. This drawing is to be read in conjunction with all construction status information relevant to the project. Any apparent discrepancy to be brought to the attention of STENTON OBHI ARCHITECTS LTD.