


~ ROOF PLAN OF EXTENSION ~

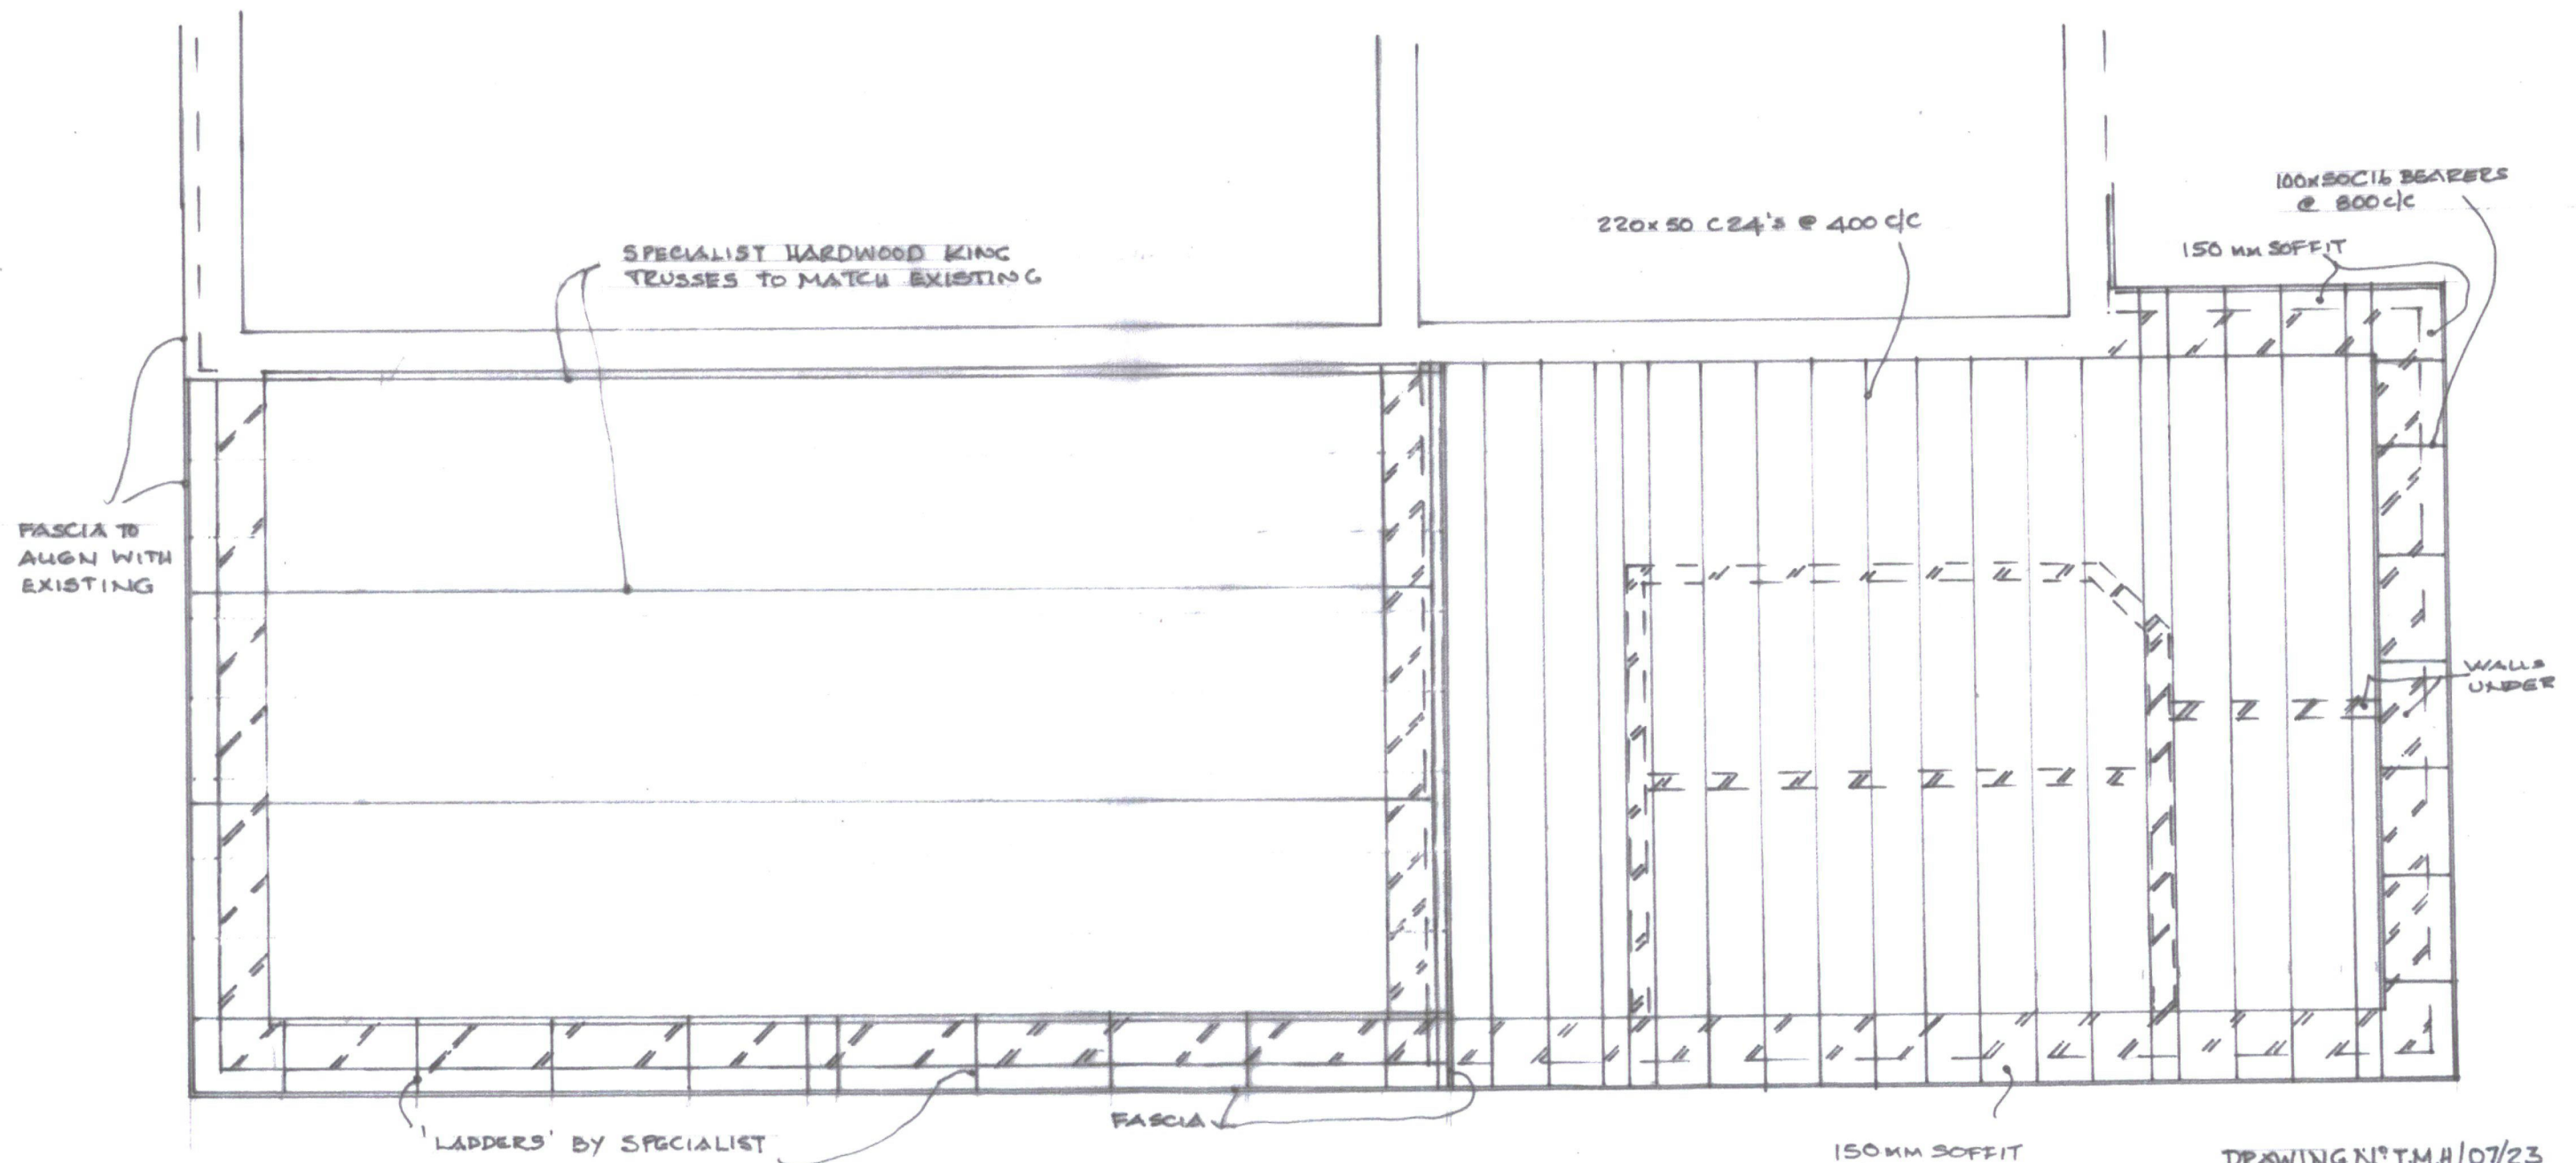

DRAWING N: T.M.H/07/23
 DRAWN: - 20/06/23
 SCALE: 1:50
 REVISION: - A 25/08/23