


Site Plan 1:2500

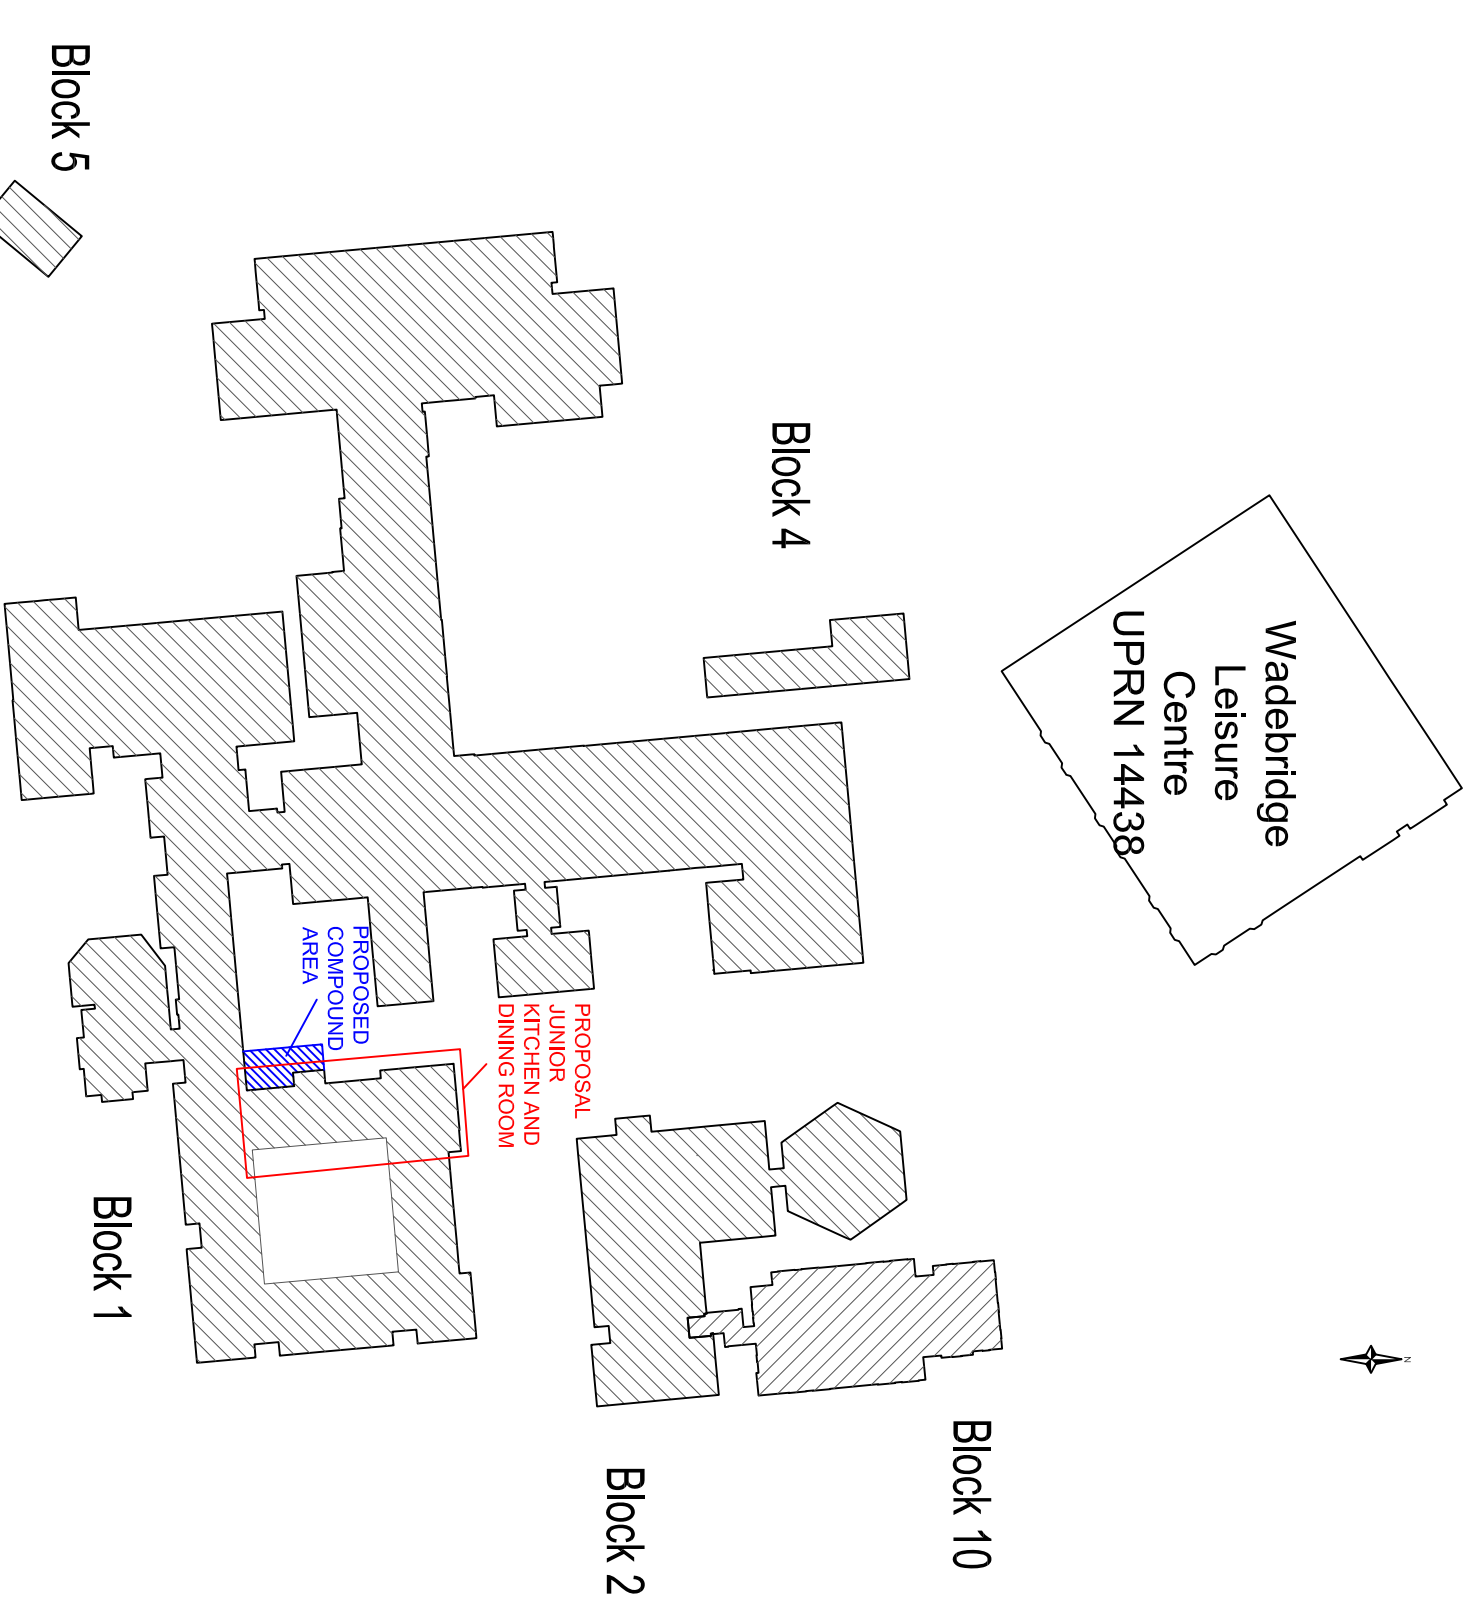

Block Plan 1:1000

This drawing is Copyright. It should not be relied on or used in circumstances other than those for which it was originally prepared and for which Wadebridge School originally commissioned. Wadebridge School accepts no responsibility for this drawing to any party other than the person(s) by whom it was commissioned.
DO NOT SCALE

Block 1-Main School Building.
Blocks 2 & 10-Sixth Form.
Block 3-Integrated Health Centre
Block 4-P.E. Dept, DT Technicians
Block 5-Caretaker's Bungalow
Block 6-Gas Meter Housing
Block 7-Electrical Substation

REV	DATE	NATURE OF REVISION
0	15.06.18	ORIGINAL
REVISIONS		



Miss Tina Yardley B.A. Hons.
HEADTEACHER
Gonvena Hill, Wadebridge,
Cornwall PL27 6BU

WADEBRIDGE SCHOOL
PROJECT
JUNIOR KITCHEN
AND DINING ROOM
REFURBISHMENT.
DRAWING TITLE
Site and Block Plans

PROJECT MANAGER **Phillip Luke MRICS, MCIOB**
ORIGINATOR **PL**
SCALE **1:1000 & 1:2500**
DRAWING NO **PCGC 04153/18/301**