


2 SOUTH-EAST ELEVATION  
SCALE 1:50 @ A1

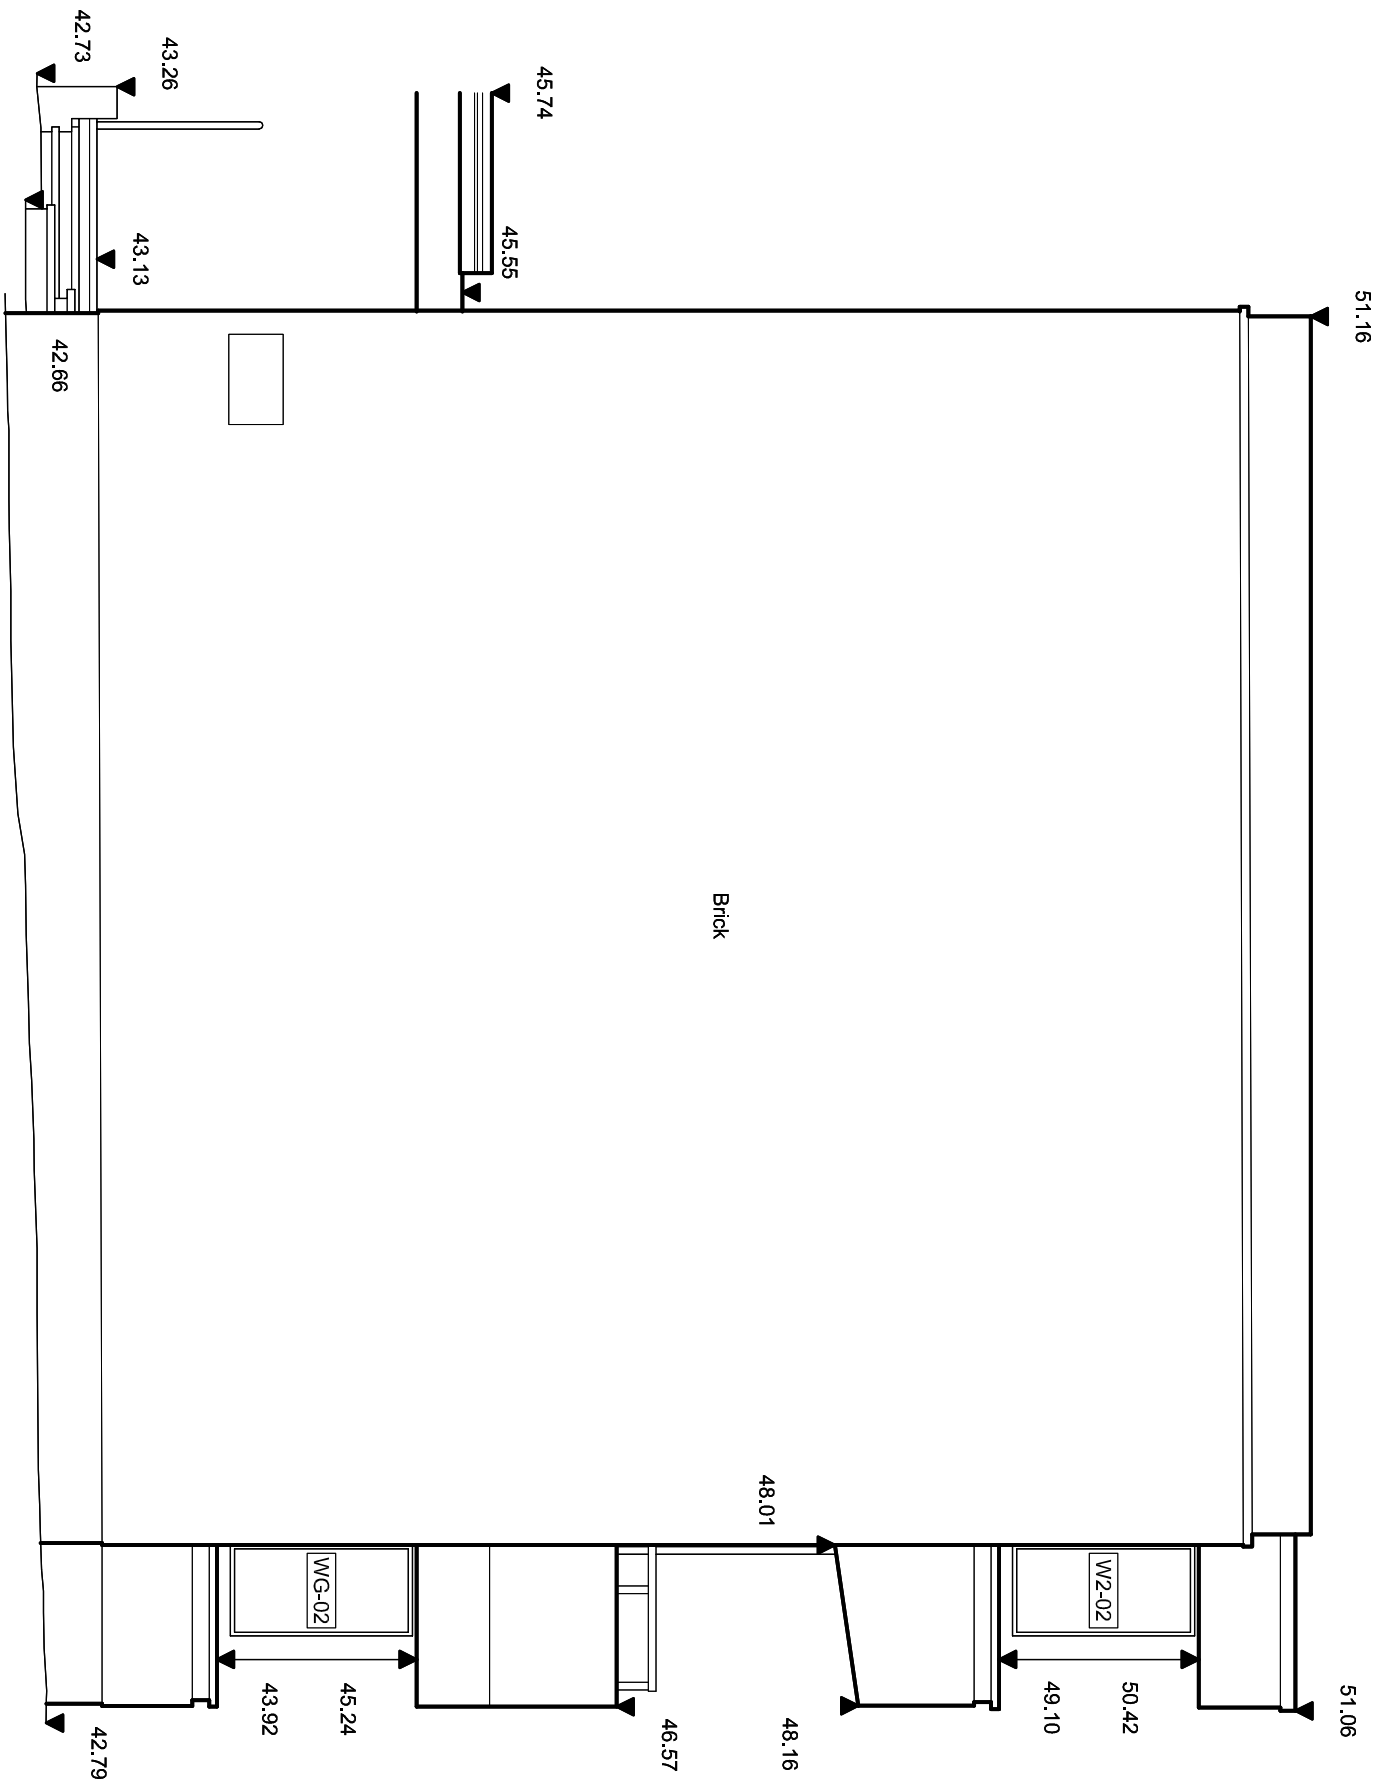

4 NORTH-WEST ELEVATION  
SCALE 1:50 @ A1

