




West Elevation

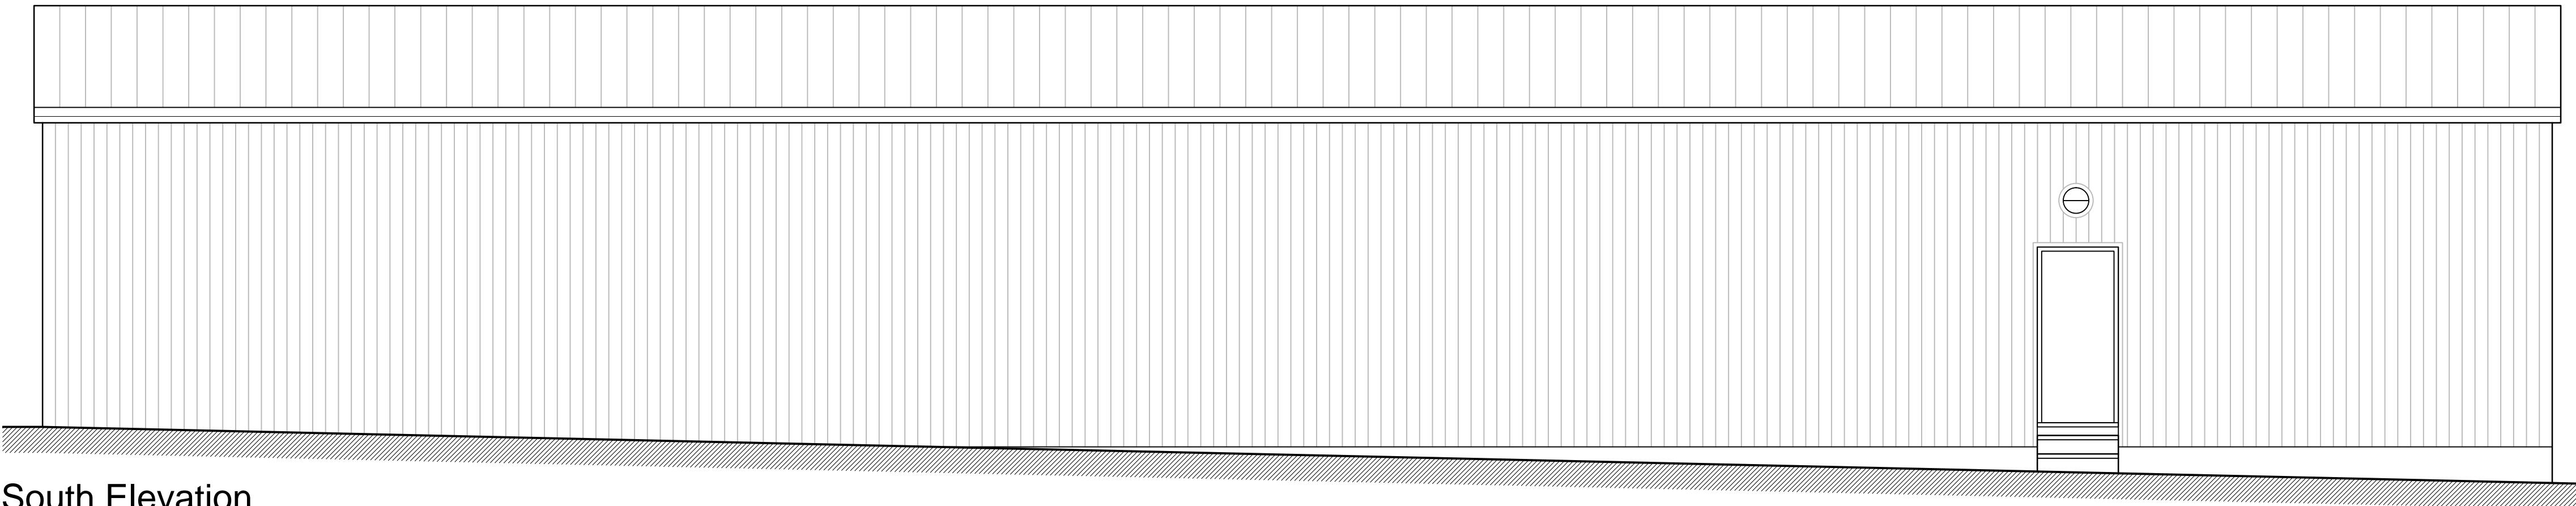

South Elevation

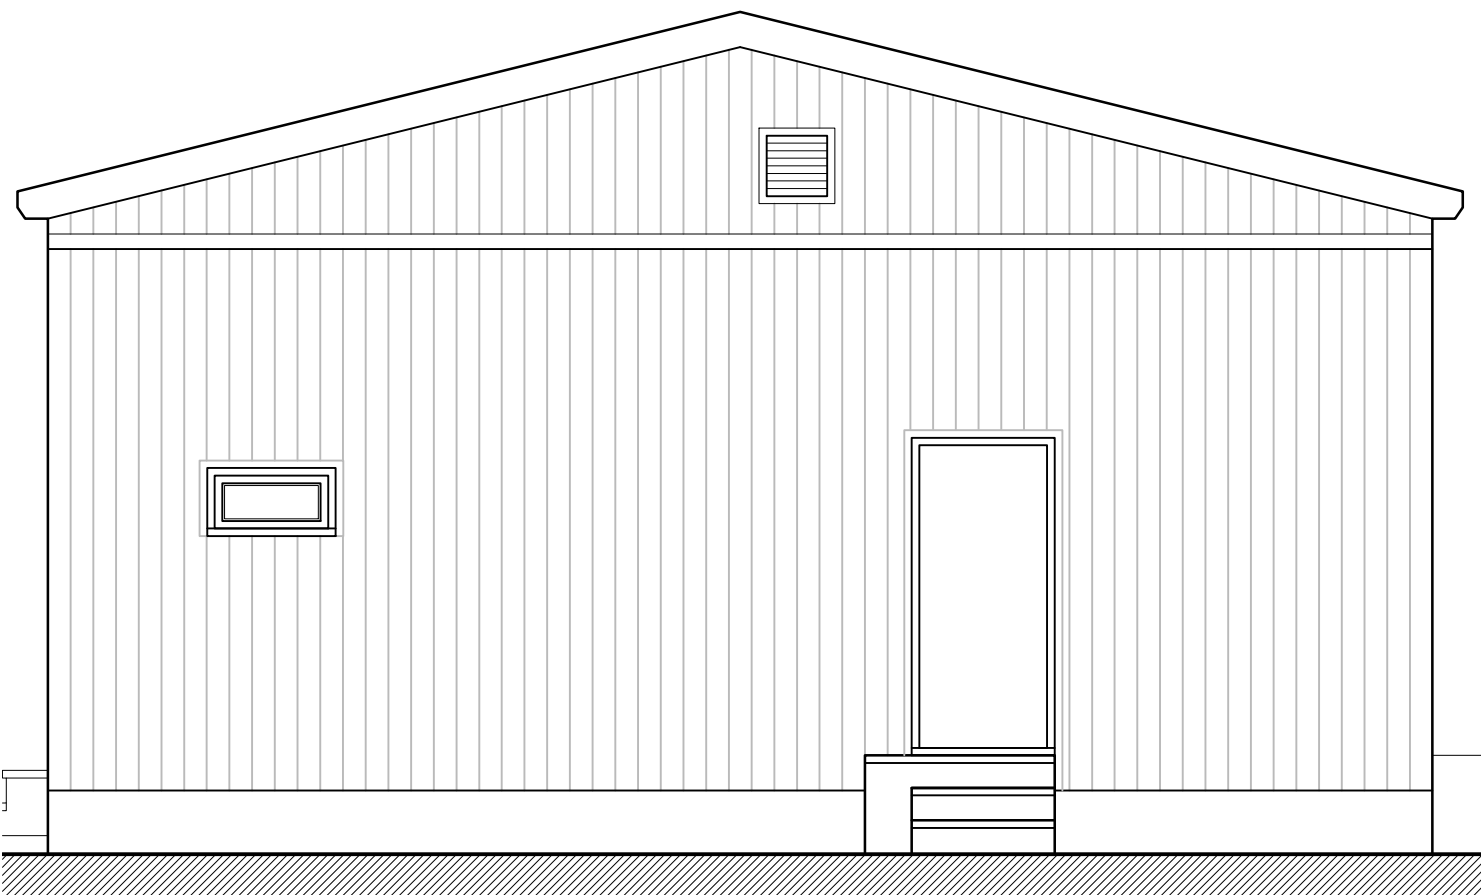


East Elevation

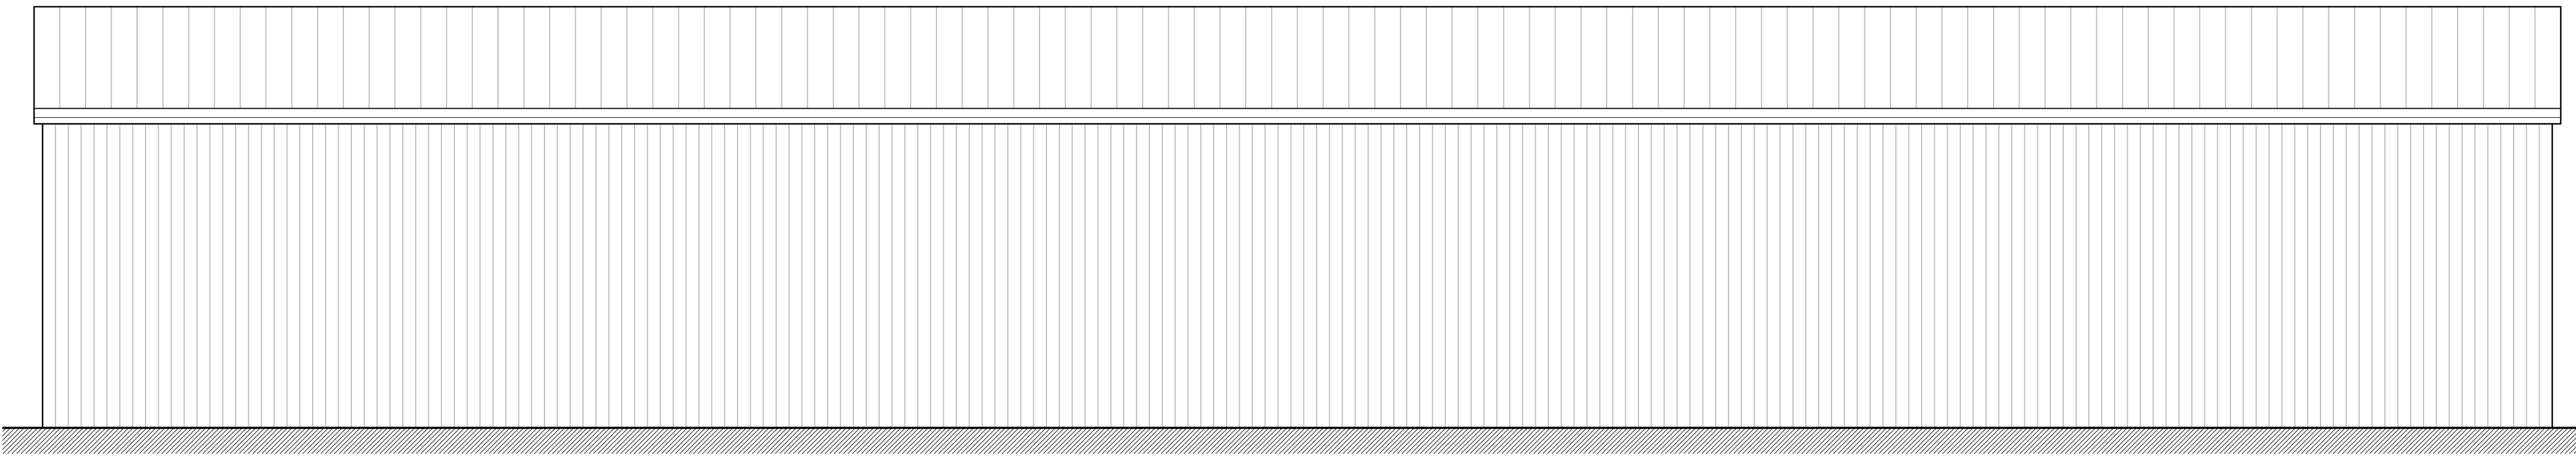

North Elevation

Copyright: All rights have been asserted under the Design, Patents, & Copyright Act 1988. This drawing shall not be reproduced without the prior approval of 3-D Architecture Ltd

Contractor to CHECK all dimensions & report any discrepancies. All works and materials used are to fully comply with ALL standards as required by the relevant Trade Associations, British Standards, Codes of Practice, Manufacturers Specifications (BBA Certification, etc). All works to be carried out fully in accordance with any Engineer's Calculations, Details, & Instructions, as and where applicable.

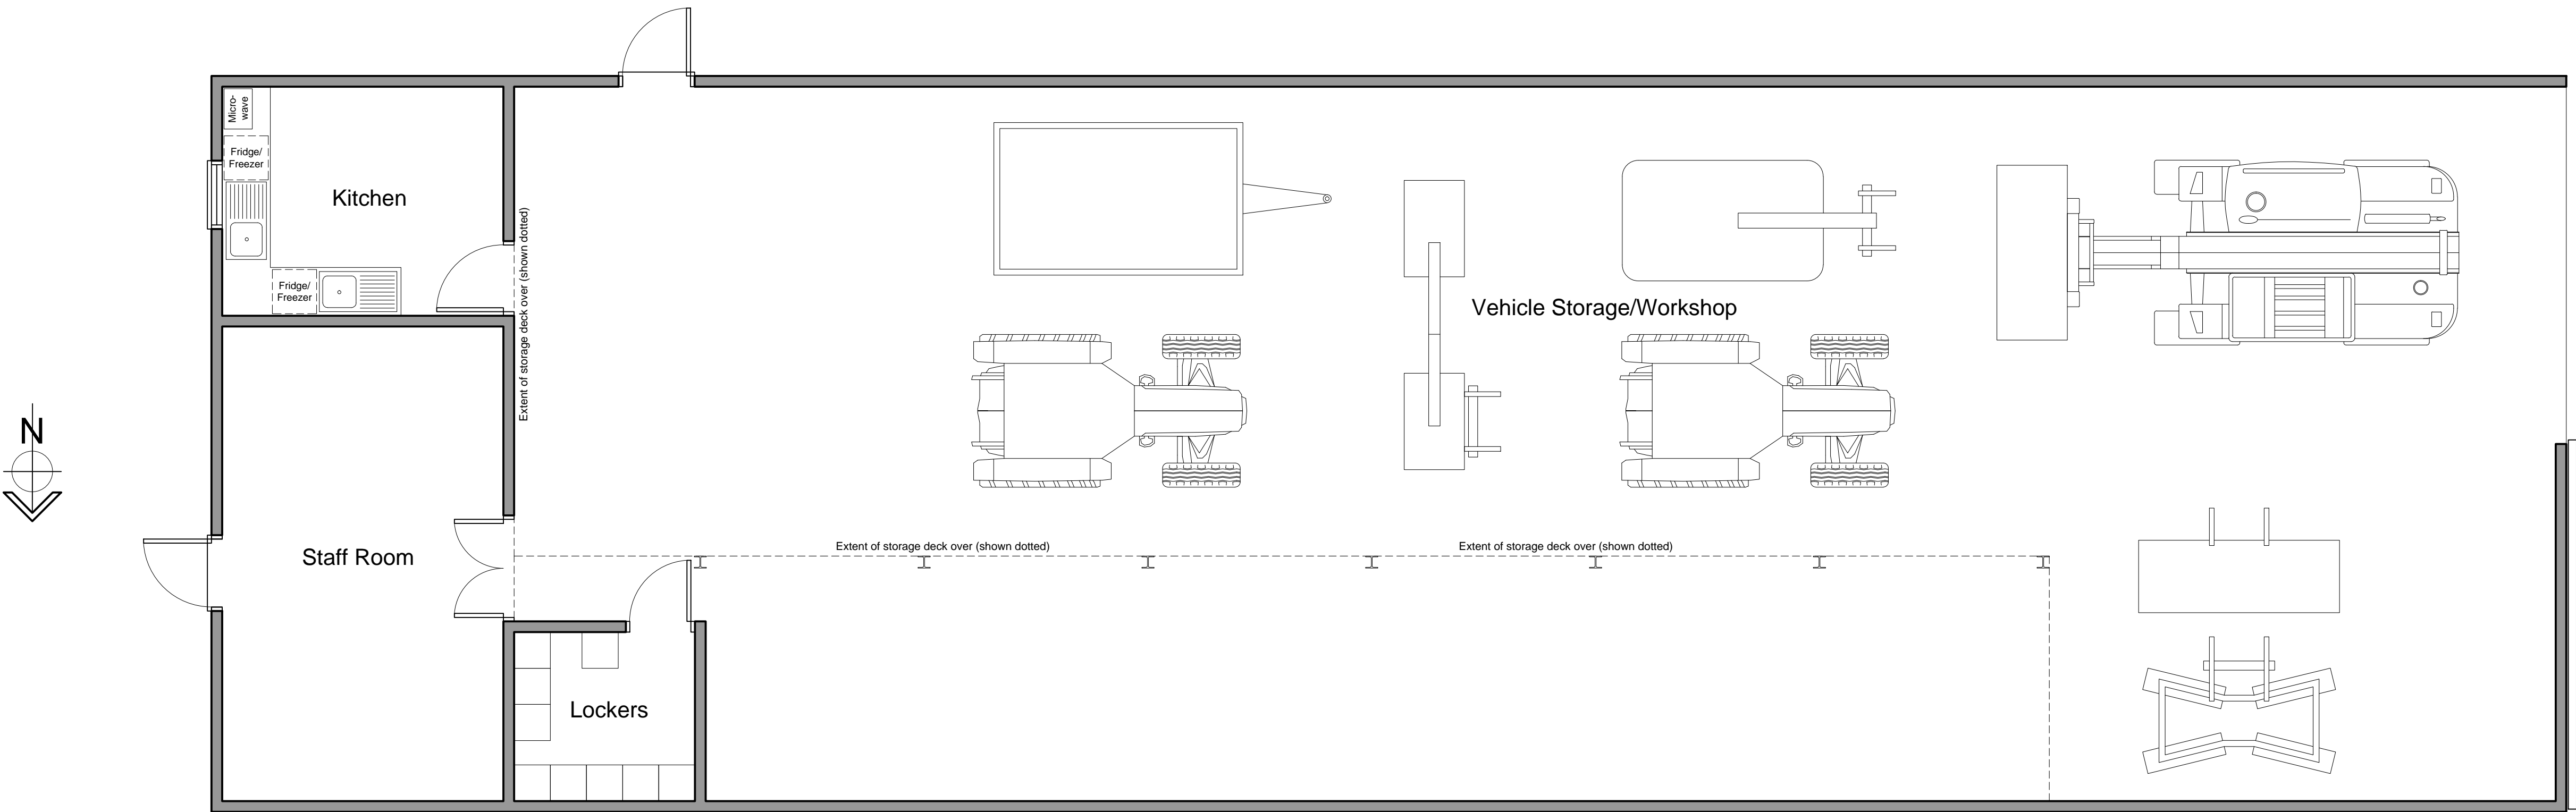

Ground Floor Plan

3D

limited

ARCHITECTURE

3-D Architecture Limited

Suite G, Kennett House, The Office Village,

Uckfield, East Sussex. TN22 1SL

Tel: 01825 764455 Fax: 01825 764455

Email: info@3d-architecture.co.uk

CLIENT

Crowborough Town Council

PROJECT

Wolfe Recreation Ground
Blackness Road
Crowborough
TN6 2NA

DRAWING TITLE			
Plan & Elevations As Existing			
SCALE	DATE	DRAWN BY	
1:50	December 2021	ANH	
DRAWING NO.	REVISION		
2021/BR1			-