




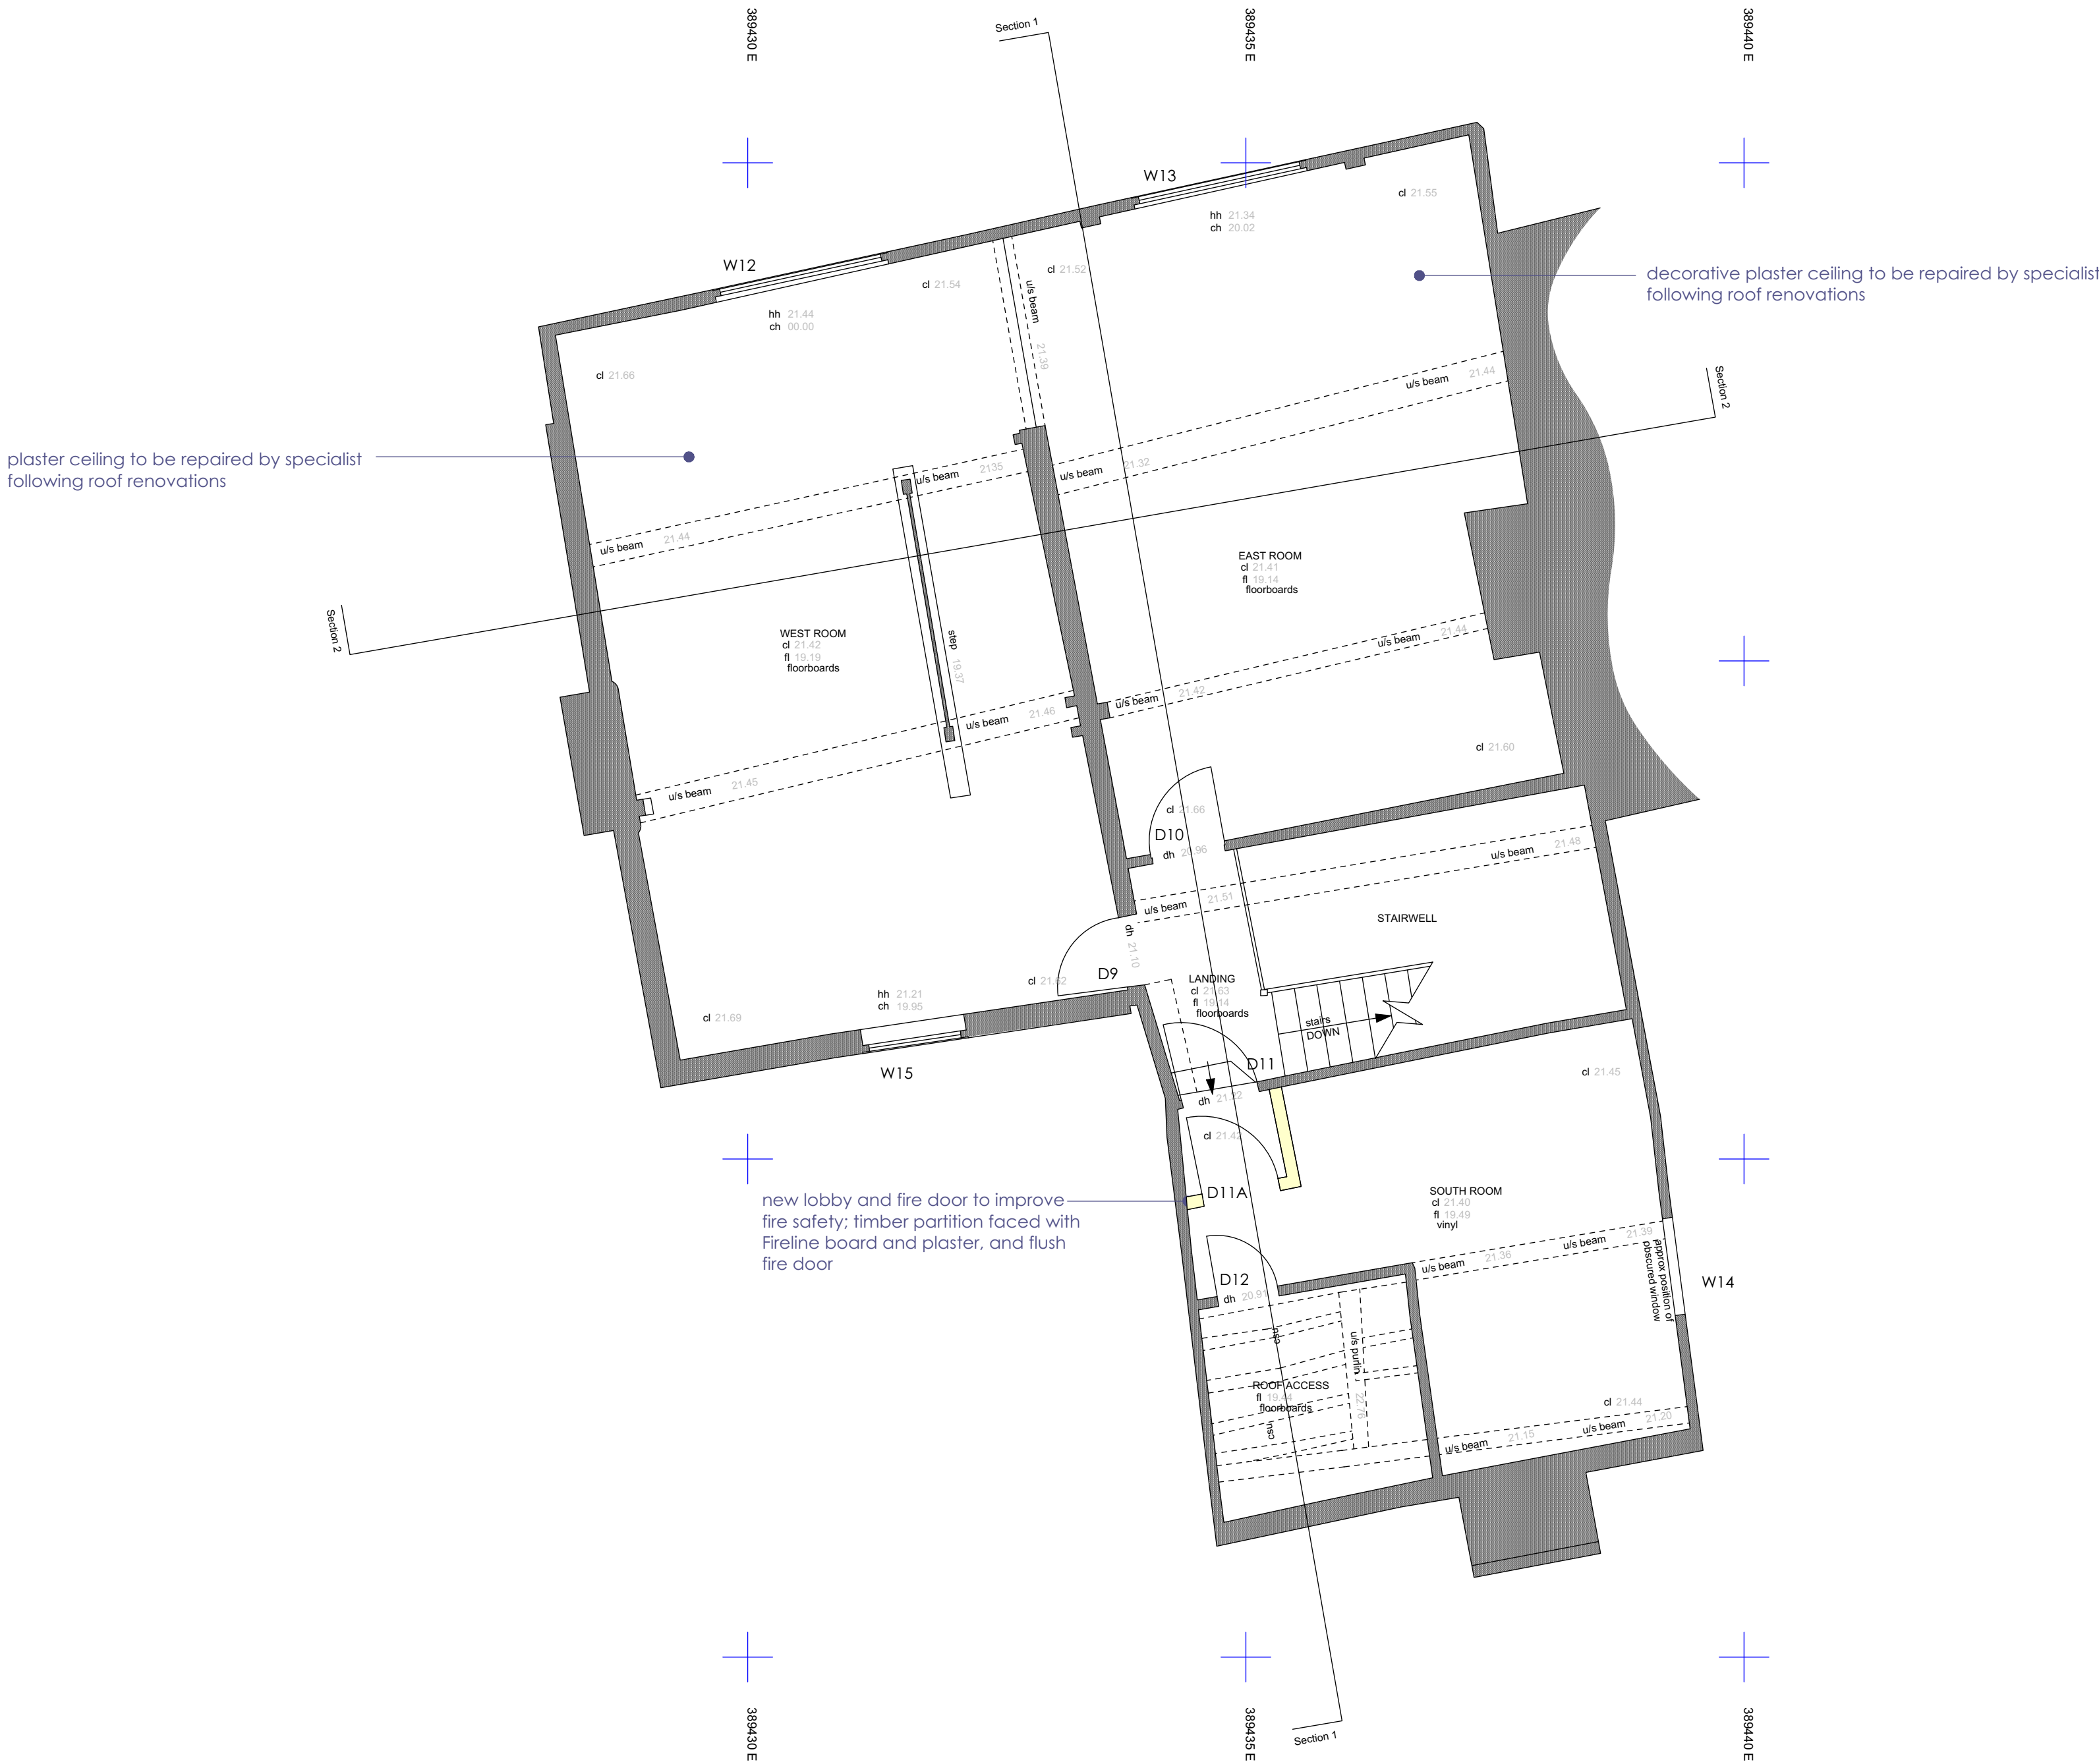

Scale 1 : 50

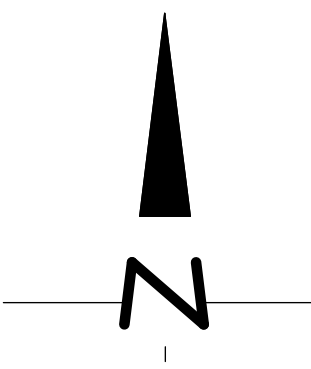

SECOND FLOOR PLAN

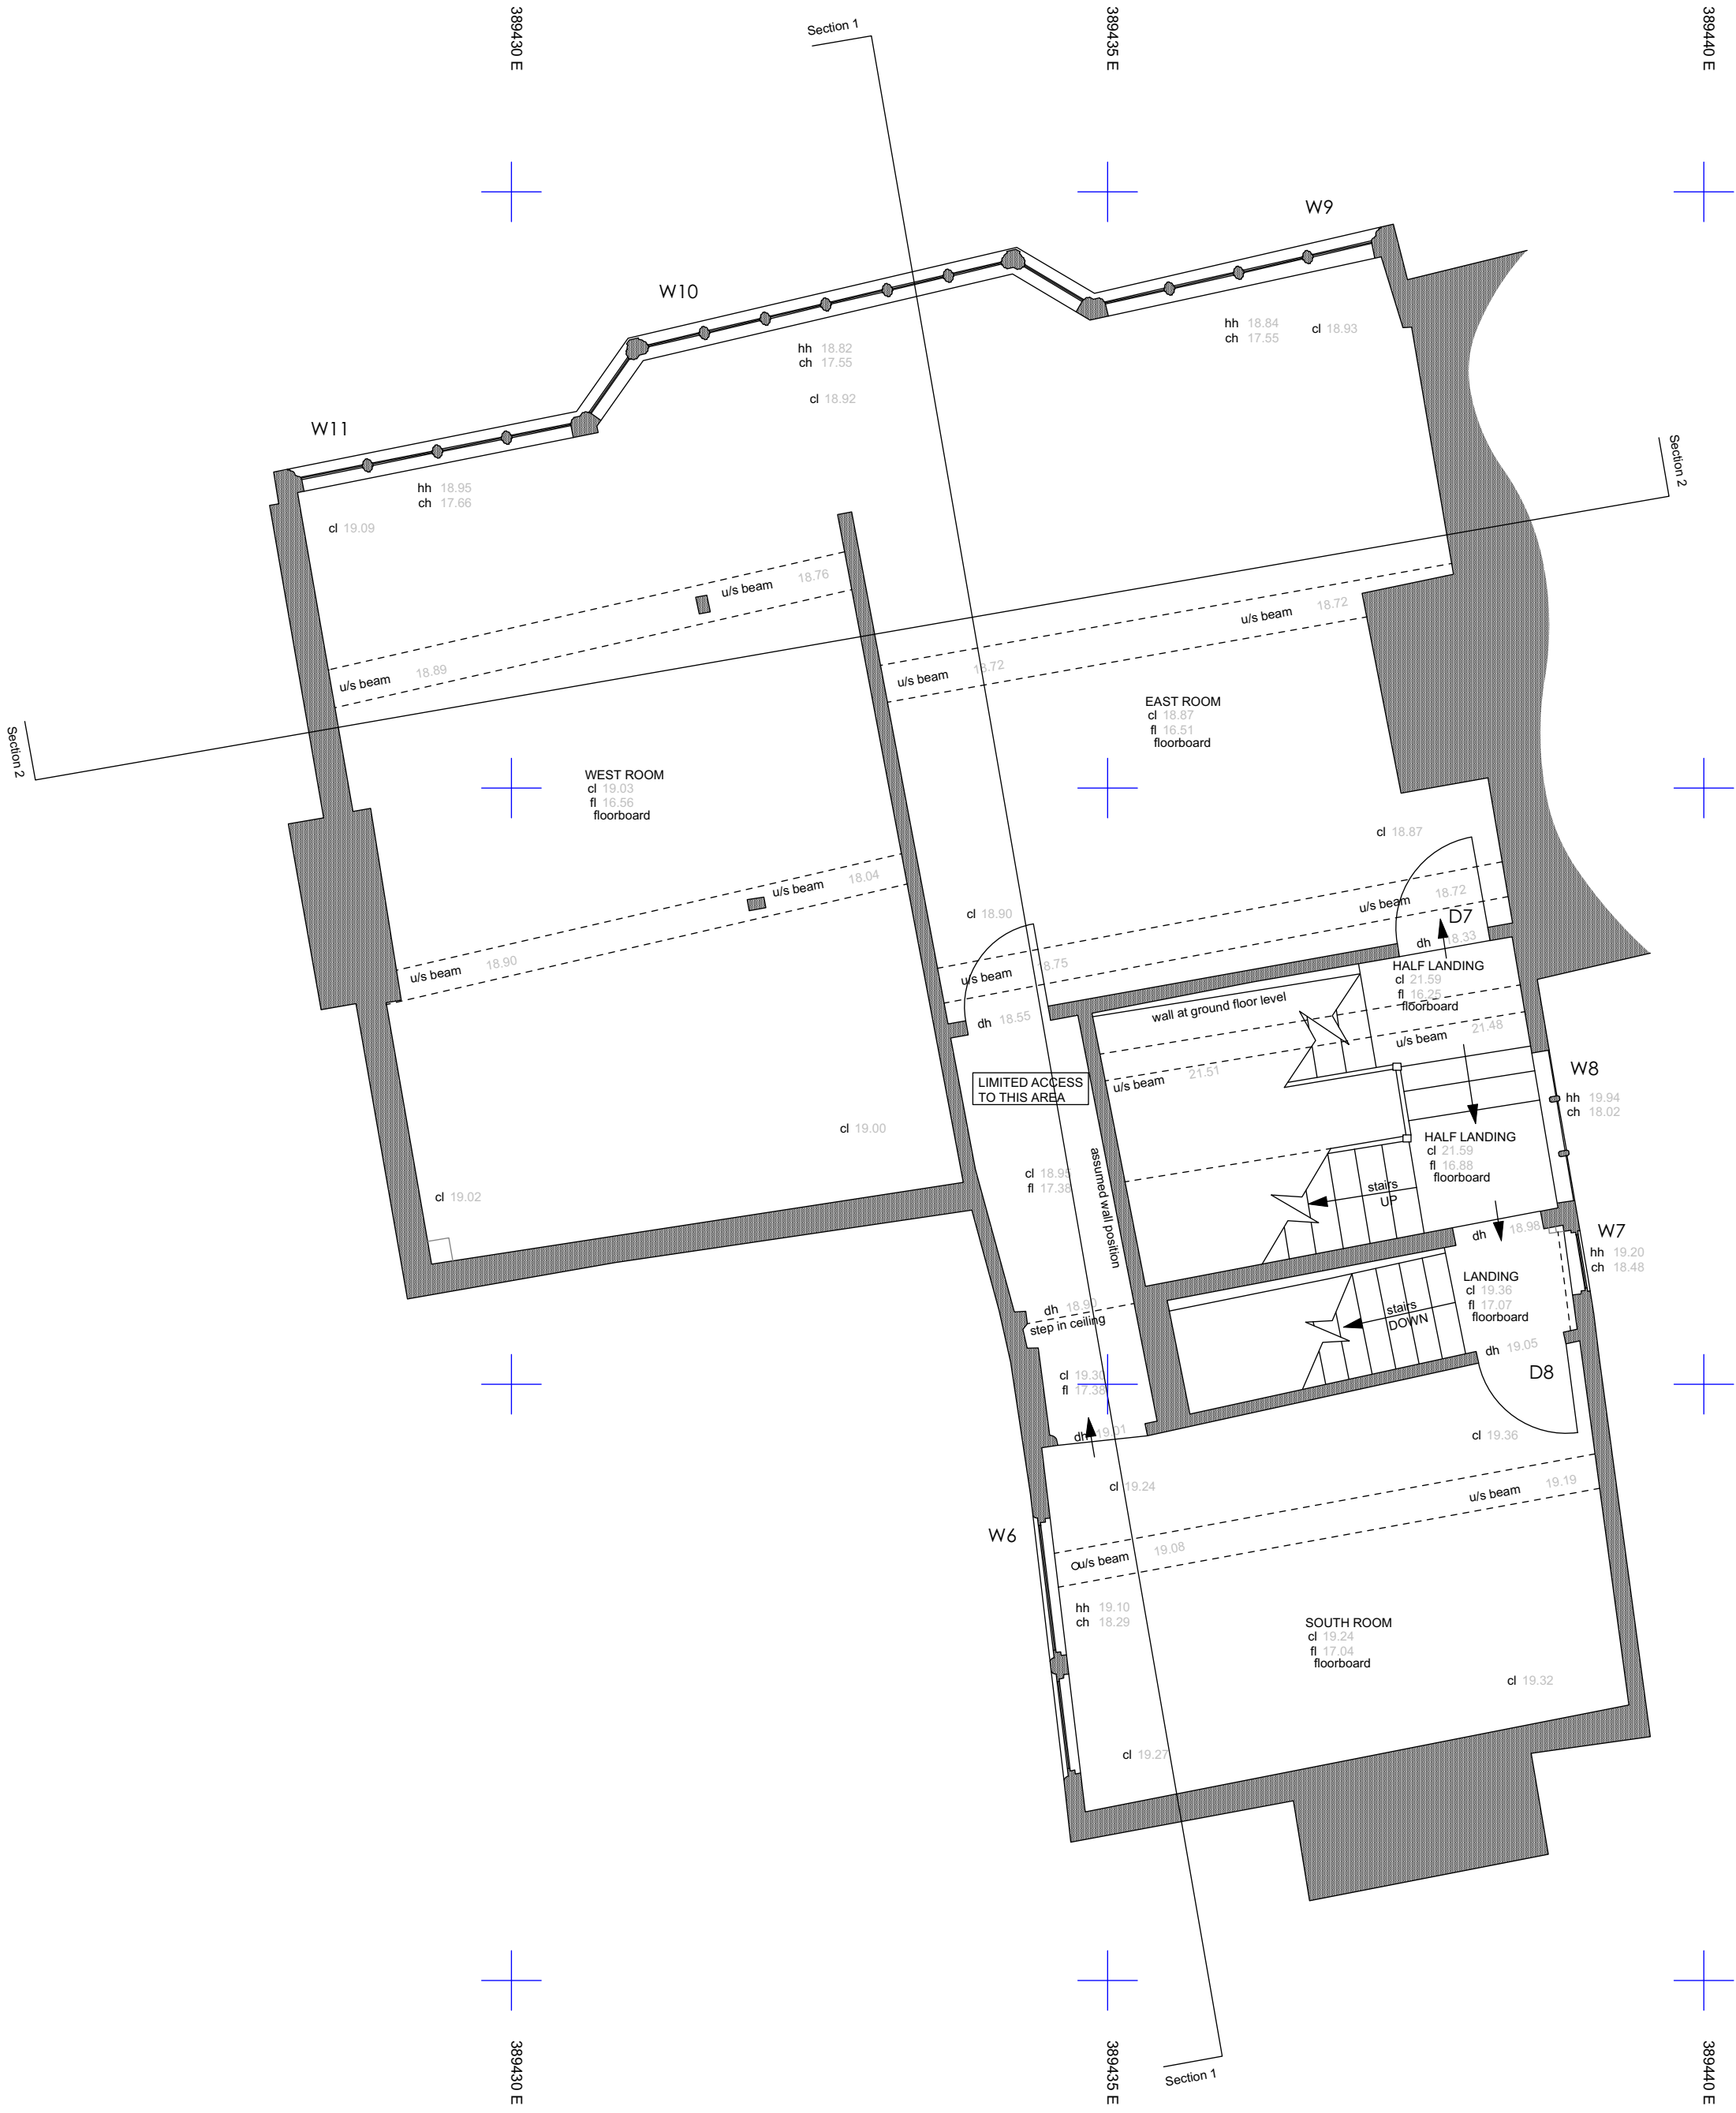

FIRST FLOOR PLAN

REV A (04/01/2023) VENTILATION PROPOSALS OMITTED (APB)

nick joyce architects ltd architects and historic building consultants Company No. 9524906 Registered in England and Wales		
5 BARBOURNE ROAD WORCESTER WR1 1RS TELEPHONE 01905 726307/29911 FAX 01905 726307		
TEWKESBURY MUSEUM, 64 BARTON STREET, TEWKESBURY		
FIRST AND SECOND FLOOR PLANS - PROPOSED		
SCALE - 1:50 @ A1	DRAWN - APB	DRG No - 2187/12A
DATE - SEPTEMBER 2022	CHECKED -	