
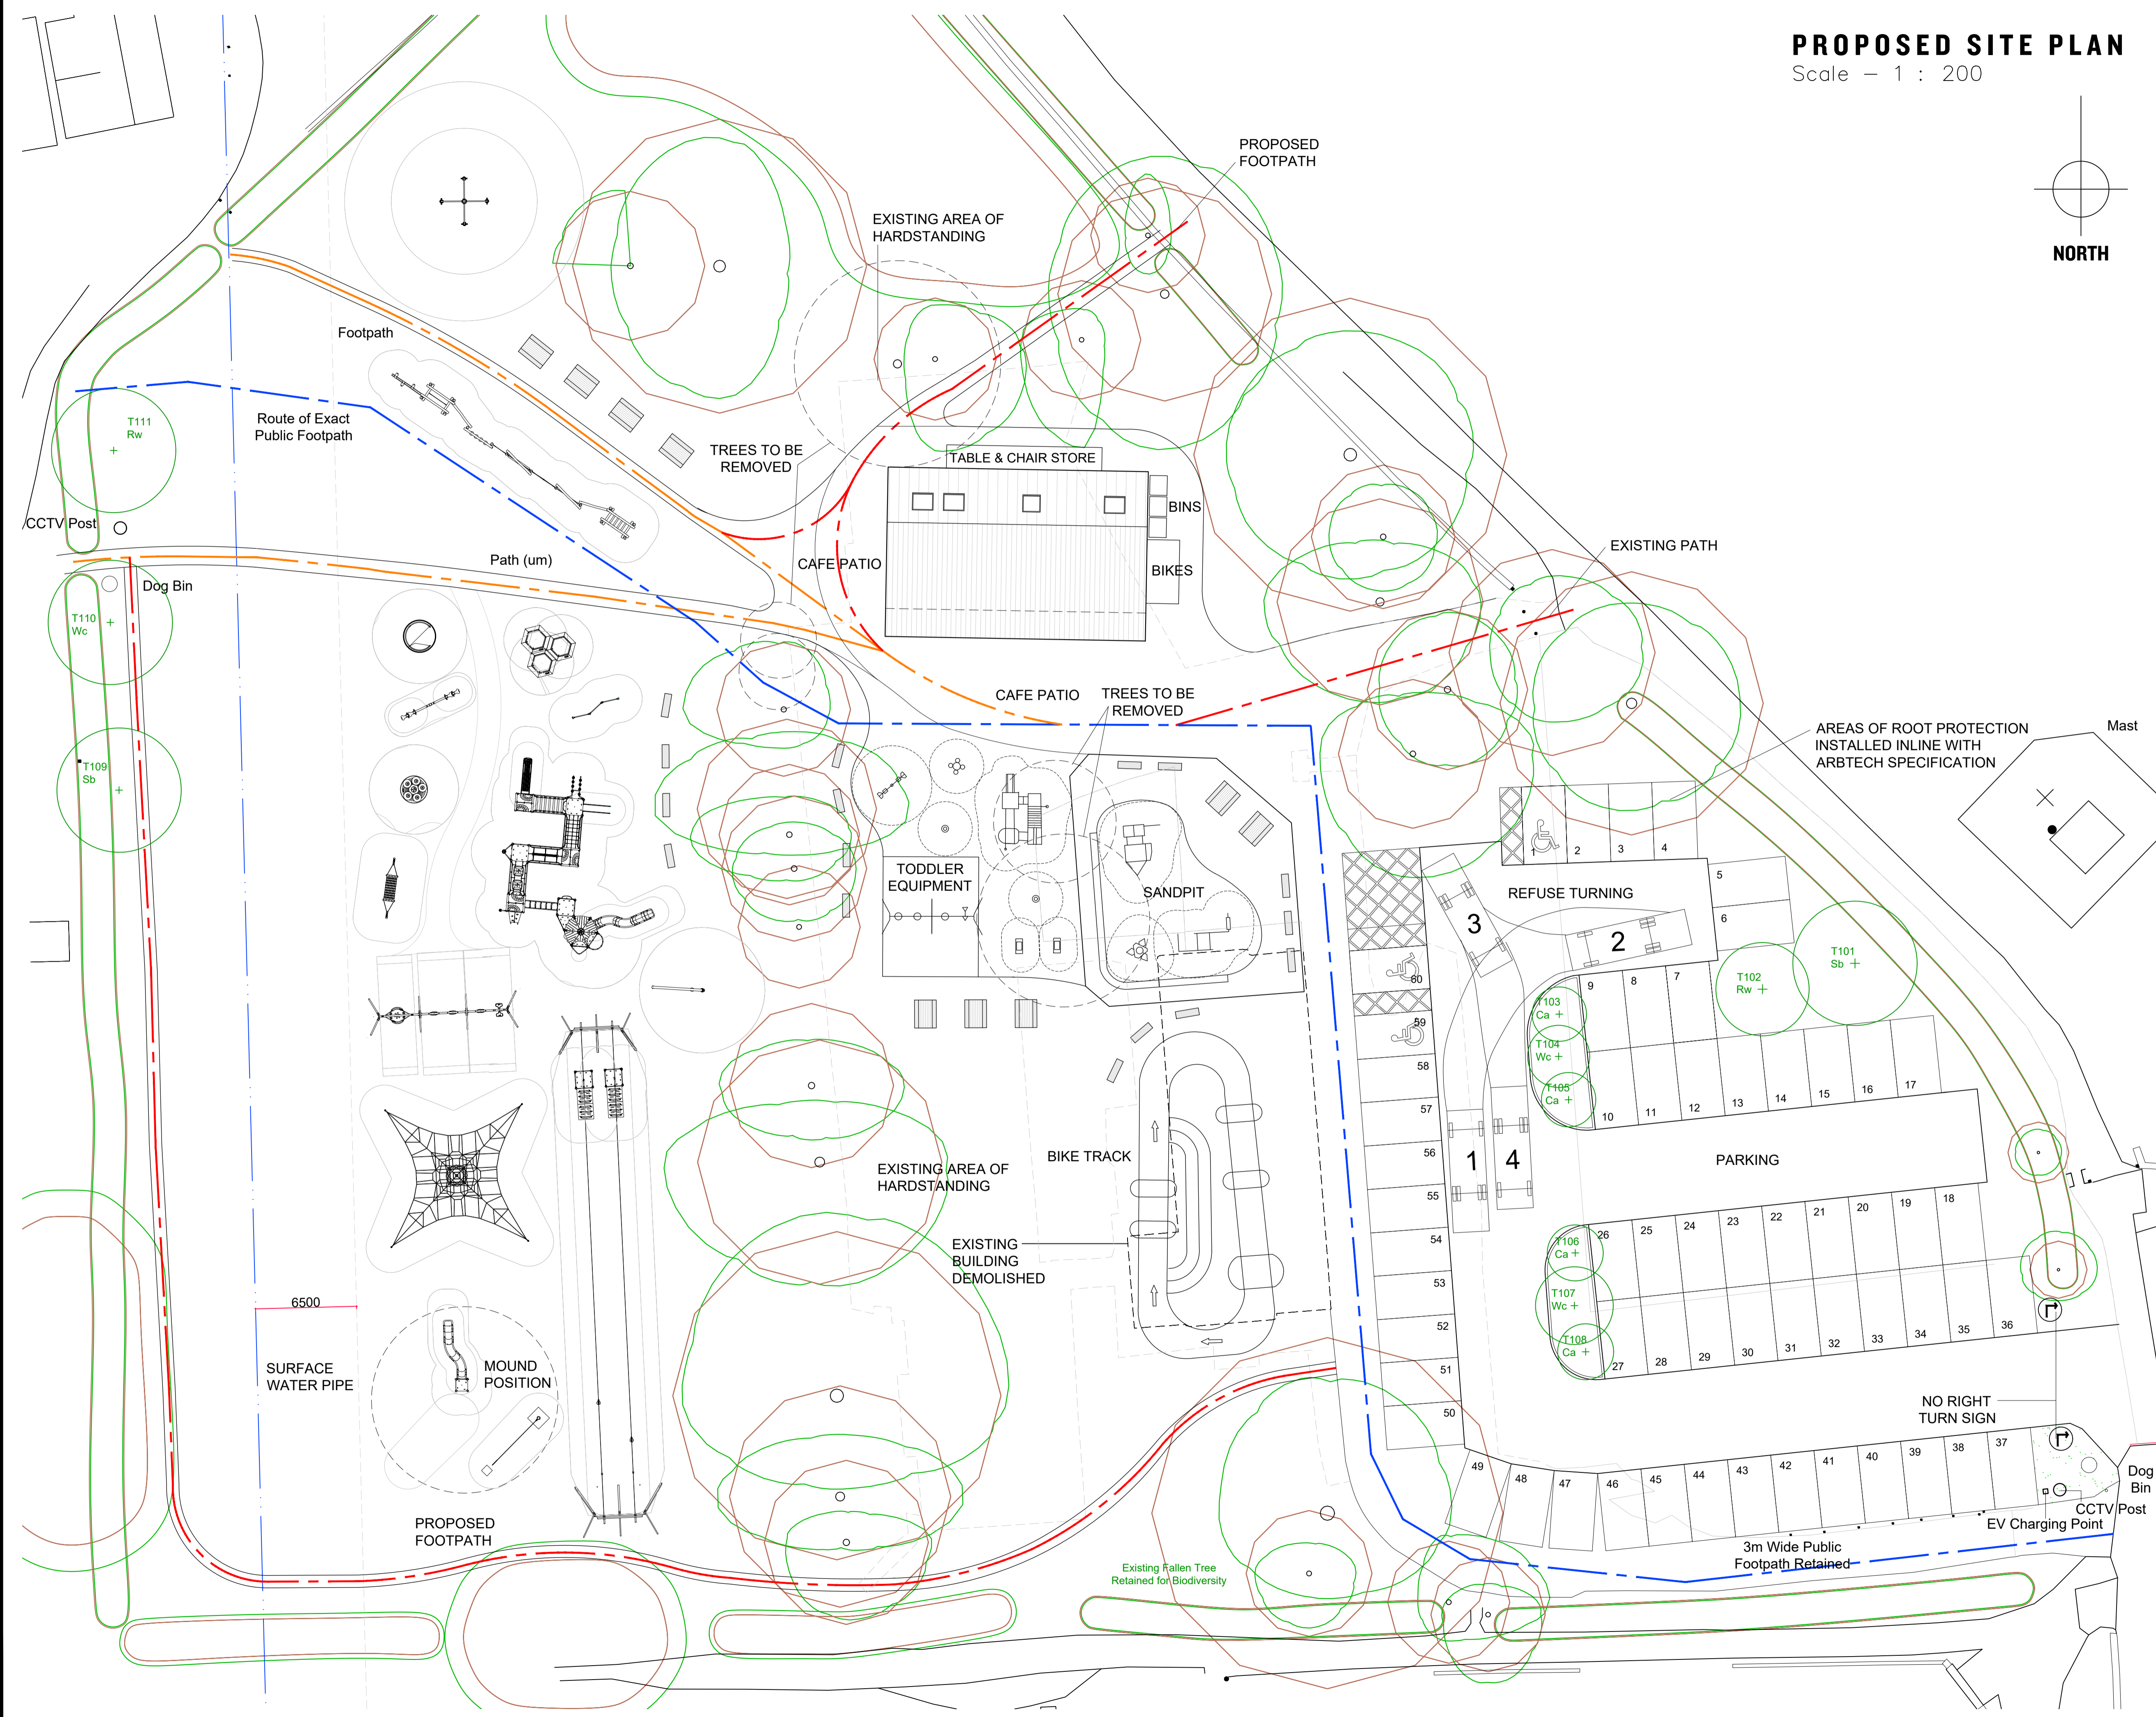


PROPOSED SITE PLAN

Scale - 1 : 200

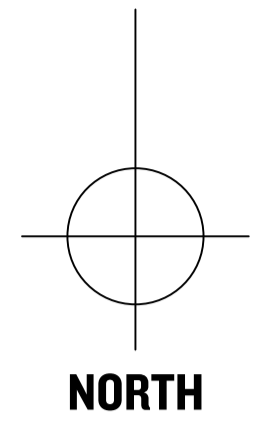

GENERAL NOTES

Figured dimensions only to be taken from this drawing
Do not scale. If in doubt ask.

Copyright exists on design and information contained in this drawing

No.	Revision/Issue	Date

Client Name
Eckington Parish Council

Project Name
RECREATIONAL GROUNDS

Project Address
**STEAD STREET
ECKINGTON
SHEFFIELD**

Drawing Title
Proposed Site Plan

Drawn By
CR

Checked By
TJ

Office Ref
24.01/ParishCouncil/SteadStreet

Project Number
24.011

Date
13.05.2024

Scale
1:200@A1

Drawing Number
PL03J

**JENKINS
VEITCH
NOLAN**

Appleby House
Unit 19 Ravenshorn Way
Renishaw, Sheffield S21 3WY

T: 01246 432 338
F: 01246 436 794
E: info@jvnarchitecture.com