



PROPOSED FIRST FLOOR PLAN - 1:50

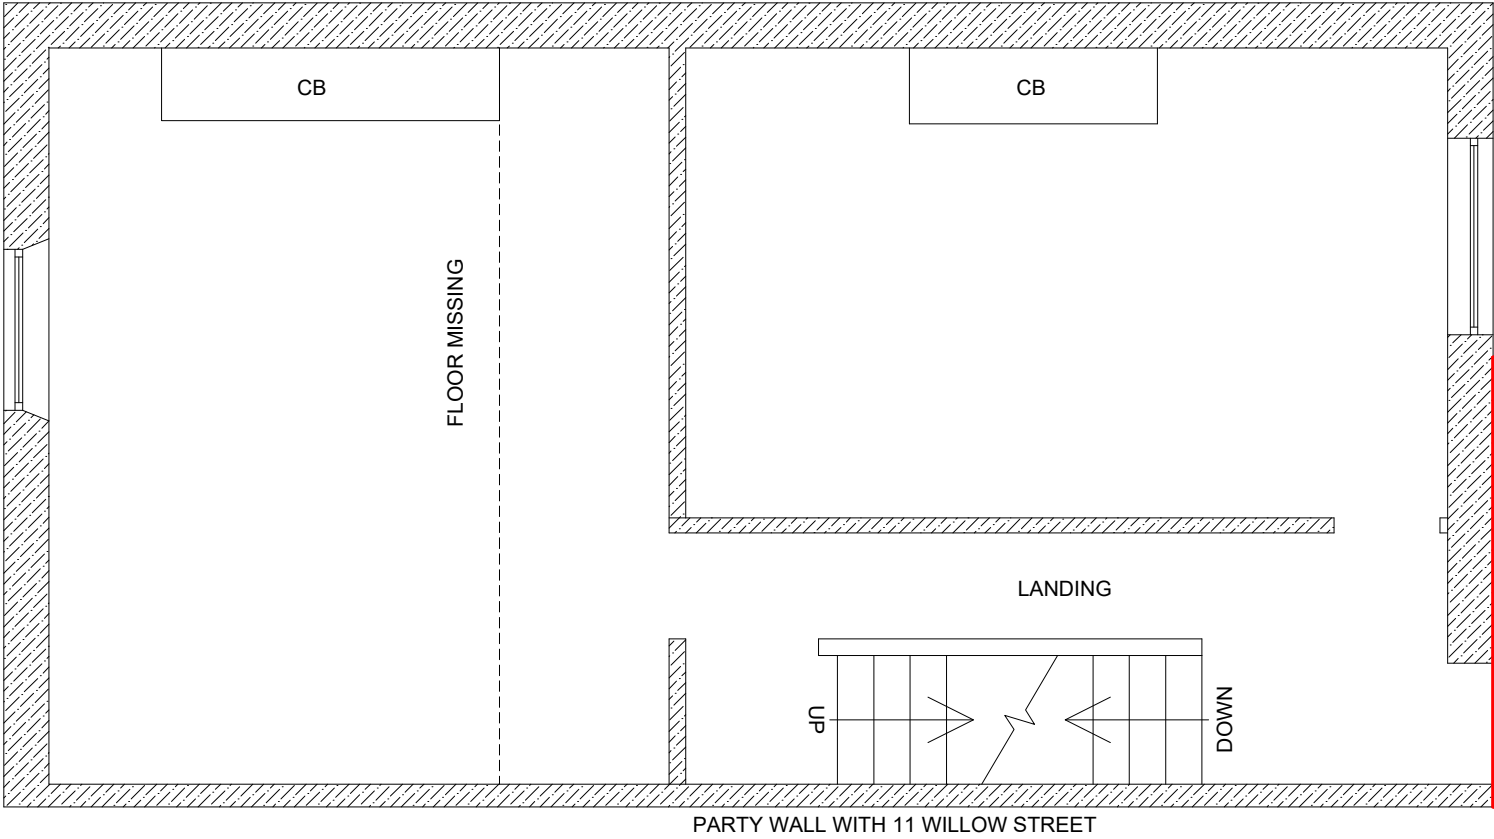

EXISTING FIRST FLOOR PLAN - 1:50

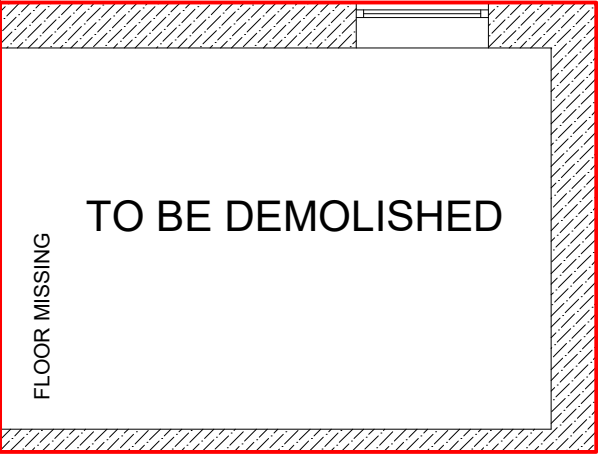

**ACS**Surveyors

Chartered Surveyors, Property Consultation & Engineers

Lancashire Digital Technology Centre  
Bancroft Road  
Burnley  
Lancashire  
BB10 2TP

Tel: (01282) 872541

NOTES:

- 1. ALL SIZES APPROXIMATE
- 2. DO NOT SCALE OFF DRAWING
- 3. DRAWING TO BE READ WITH STRUCTURAL CALCULATIONS

PROJECT:  
BUILDING CONVERSION

DATE:  
27/06/2023

SCALE:  
1:50 @A3

DRAWN/CHECKED:  
PF/JS

SHEET:  
4 OF 5

SITE:  
13 WILLOW STREET  
BURNLEY  
BB12 0RE

DRAWING:  
EXISTING / PROPOSED FIRST FLOOR PLANS