





South-East Elevation
Scale 1:100

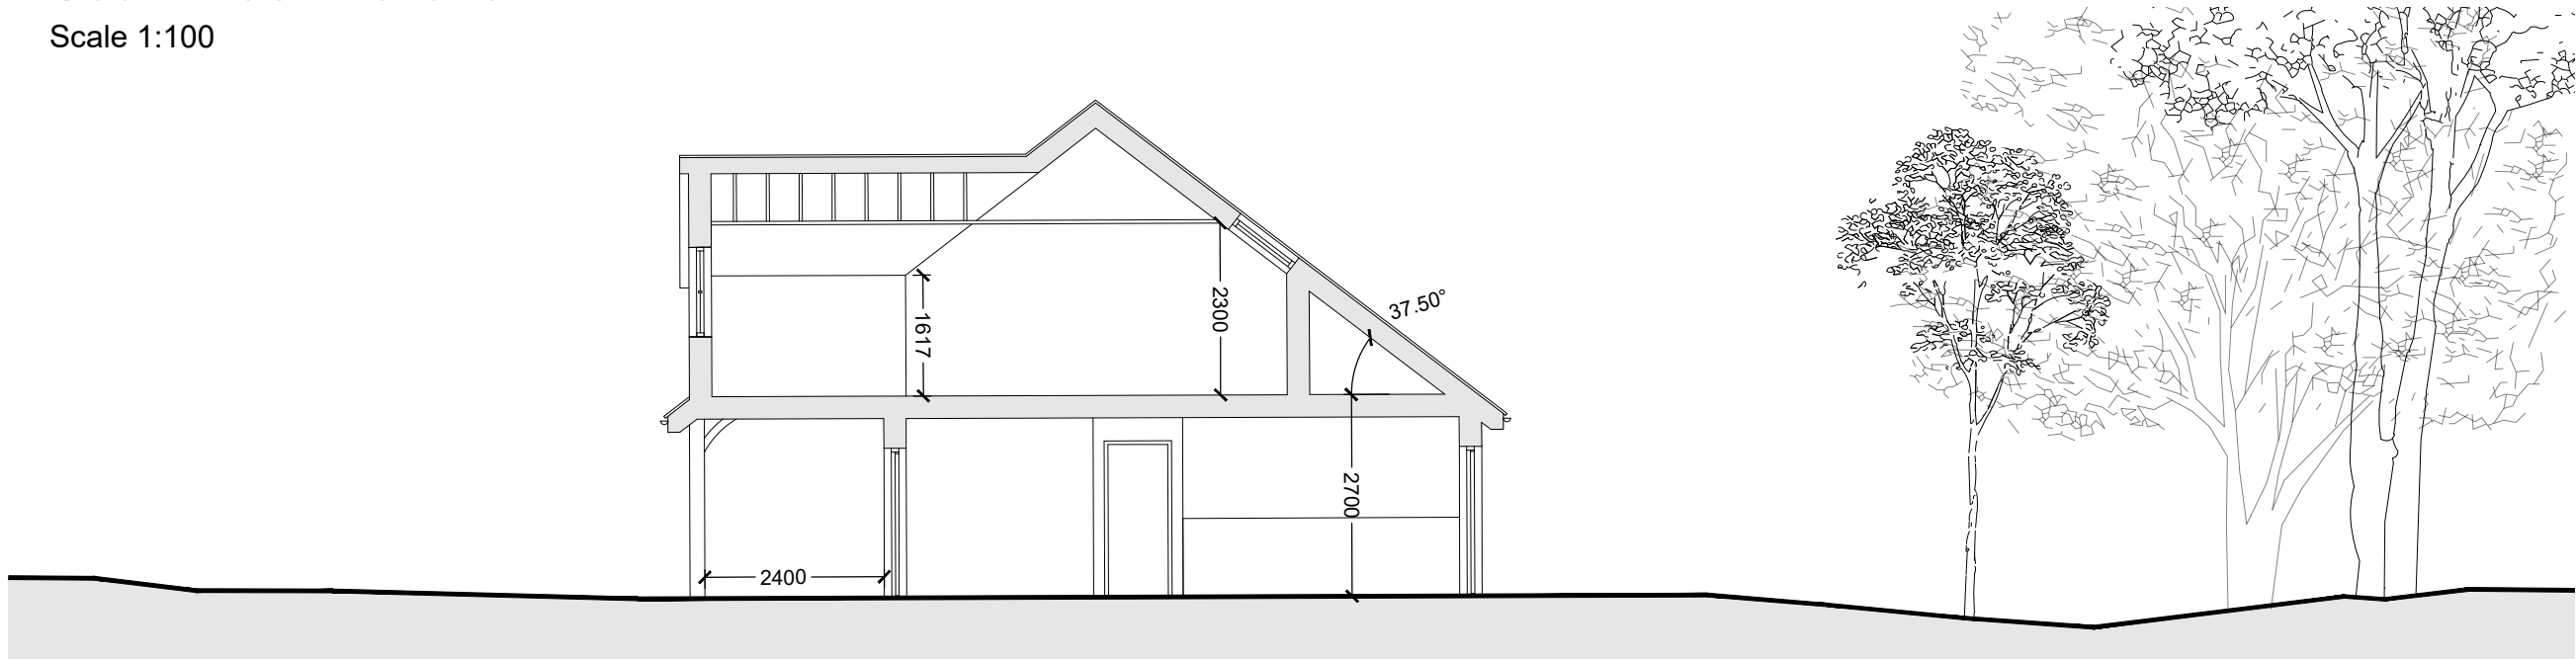

Section A-A
Scale 1:100

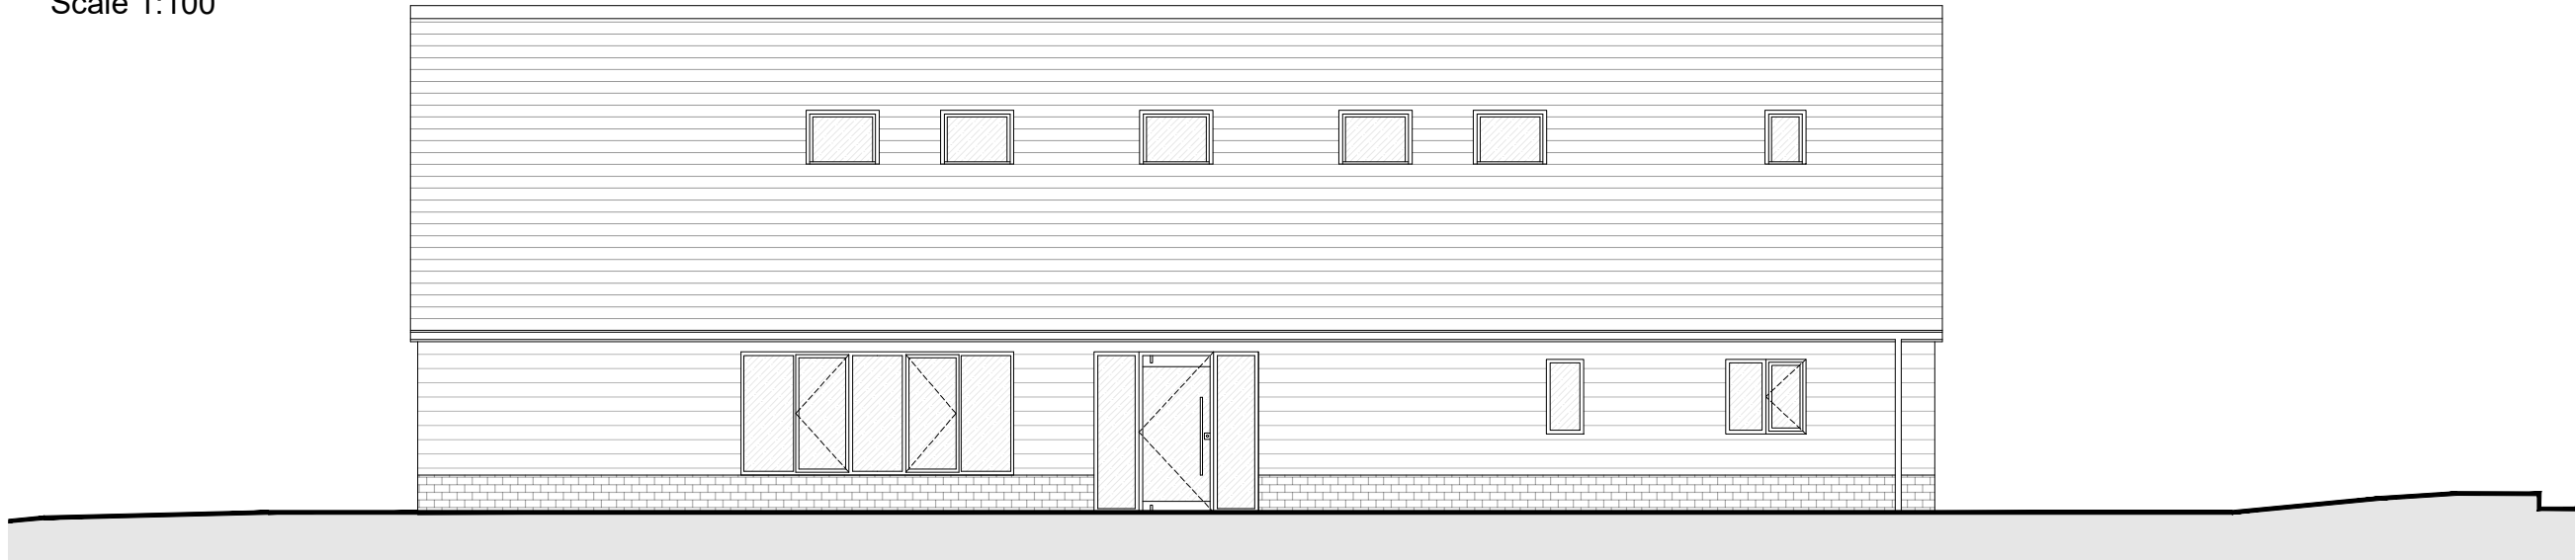


North-East Elevation
Scale 1:100

Notes:
This drawing is protected by copyright. No part of this document may be reproduced, altered, or transmitted in any form or by any means without permission.
Do not scale off these drawings for construction purposes. If any discrepancies are found, please contact PWCR.

Rev	Description	Drawn By	Date
Client: Shaftesbury Town Council		Drawn By: LE	
Dwg Title: Elevations & Section		Checked By: GC	
Project: Mampitts Community Hub		Scale: 1:100 @A3	
		Date: 14th June 2023	
Job No.: 5166	Dwg No.: P05	Revision: -	



ARCHITECTS | TOWN PLANNERS

 

PWCR, Grosvenor House,
Bleke Street, Shaftesbury,
Dorset SP7 8AW
01747 851881
www.pwcr.co.uk
mail@pwcr.co.uk
RIBA Chartered Practice