

DO NOT SCALE FOR CONSTRUCTION PURPOSES: All dimensions to be checked on site and verified prior to commencing works / manufacture. Any stated dimensions are given in mm unless annotated differently. Any discrepancies to be reported as soon as practicably possible to Crossley Hill Ltd. This drawing is copyright and may not be reproduced in any form or by any means nor for any purpose without written permission of Crossley Hill Ltd.

Notes

Revisions

Ref	Date	Revision Detail
0	XX.XX.XXXX	Original

Client
PERRANZABULOE PARISH COUNCIL

Property Address
OLD BANK BUILDING

Drawing Title
PROPOSED SITE PLAN

Job Number
CH19569

Drawing No: 0004-PL Rev: 0


Scale: 1:200 Paper Size: A3

Author: DH Checked By: DH



Crossley Hill
Chartered Surveyors

Crossley Hill Chartered Surveyors
29a Lemon Street, Truro, Cornwall, TR1 2LS
enquiries@chsurveyors.com
www.chsurveyors.com

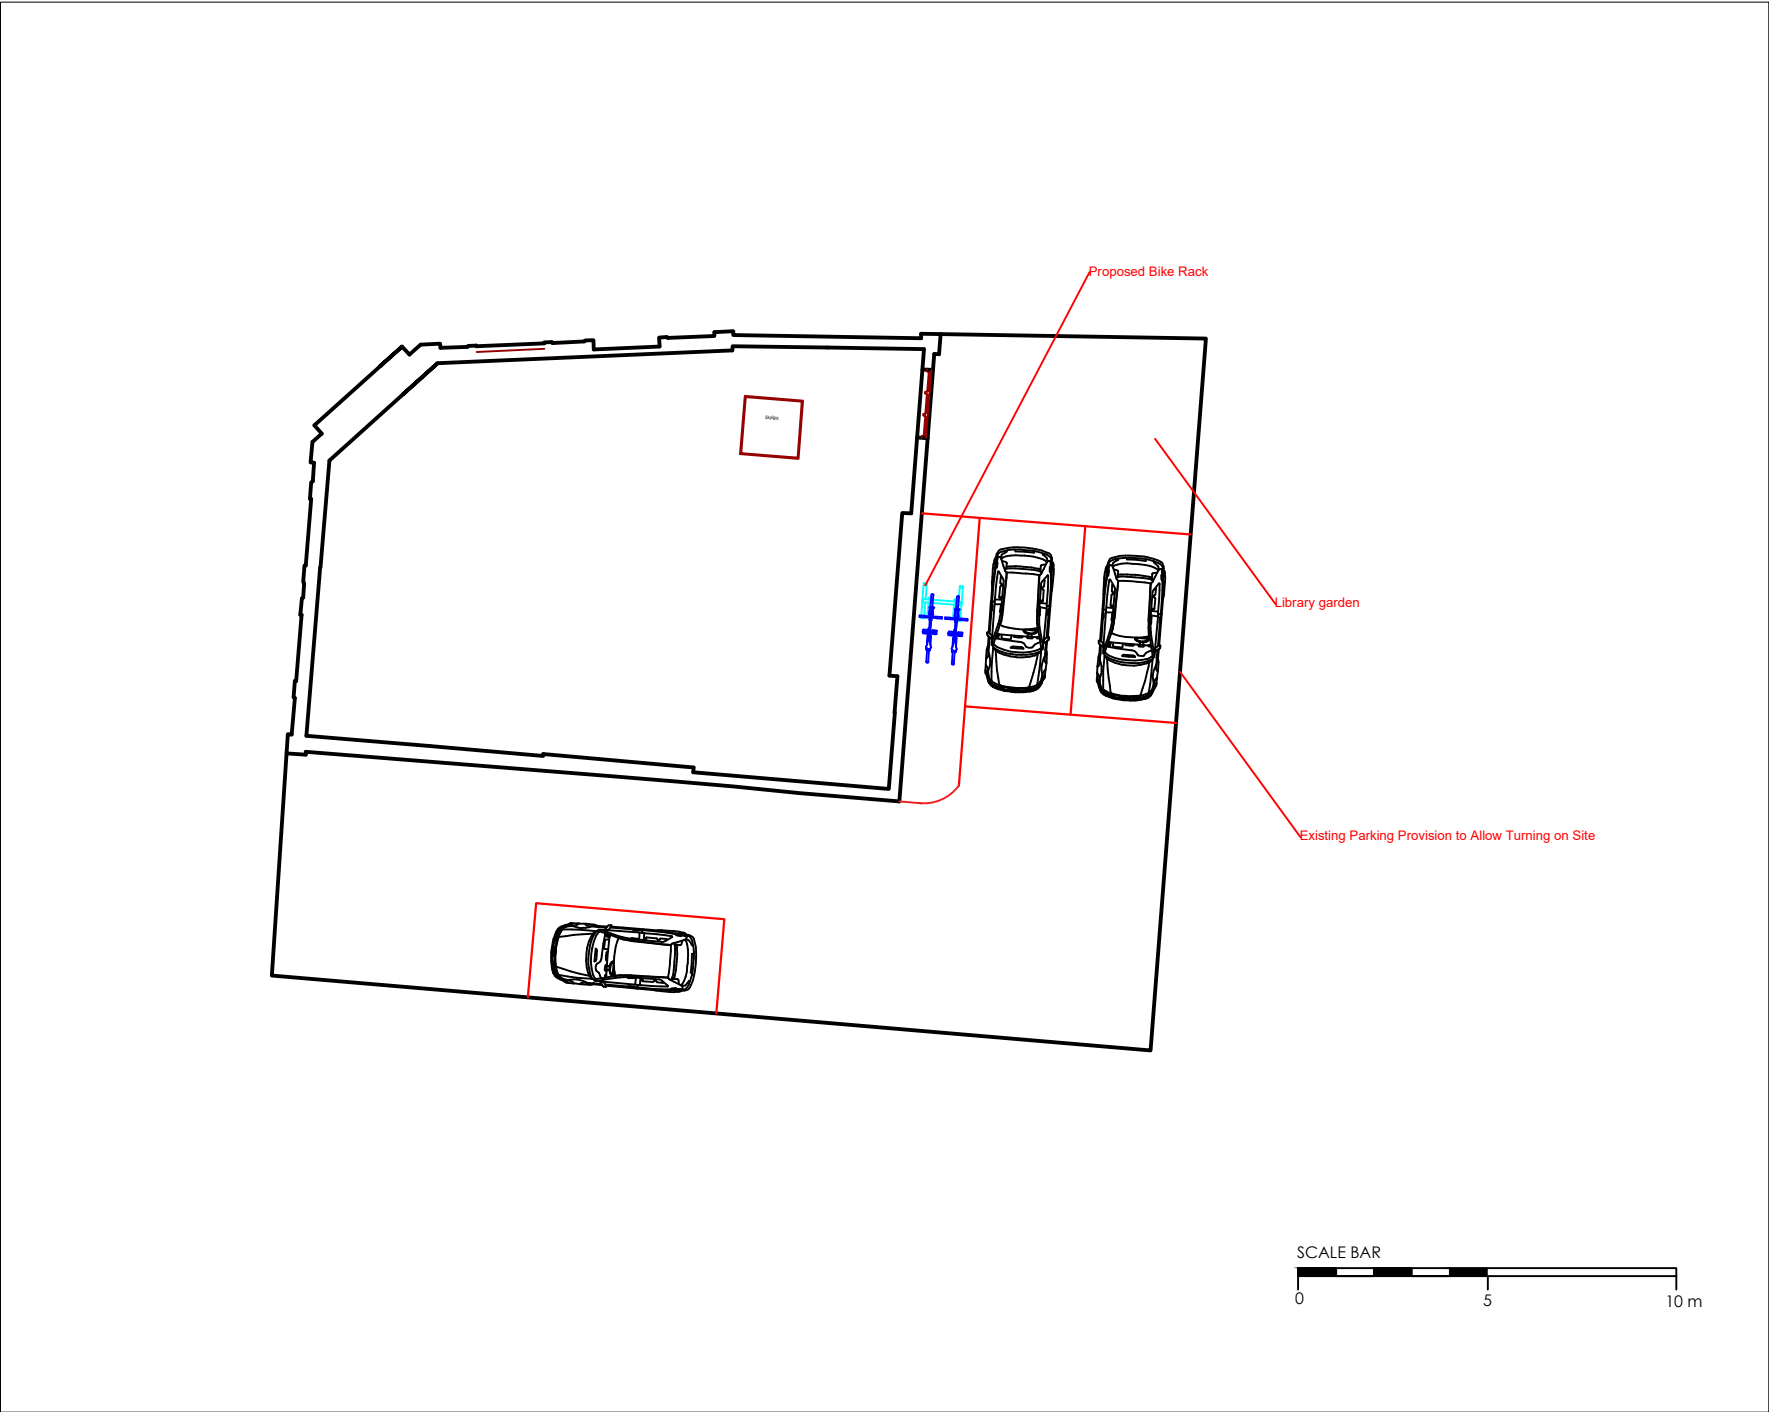

SITE PLAN
Scale 1:200