


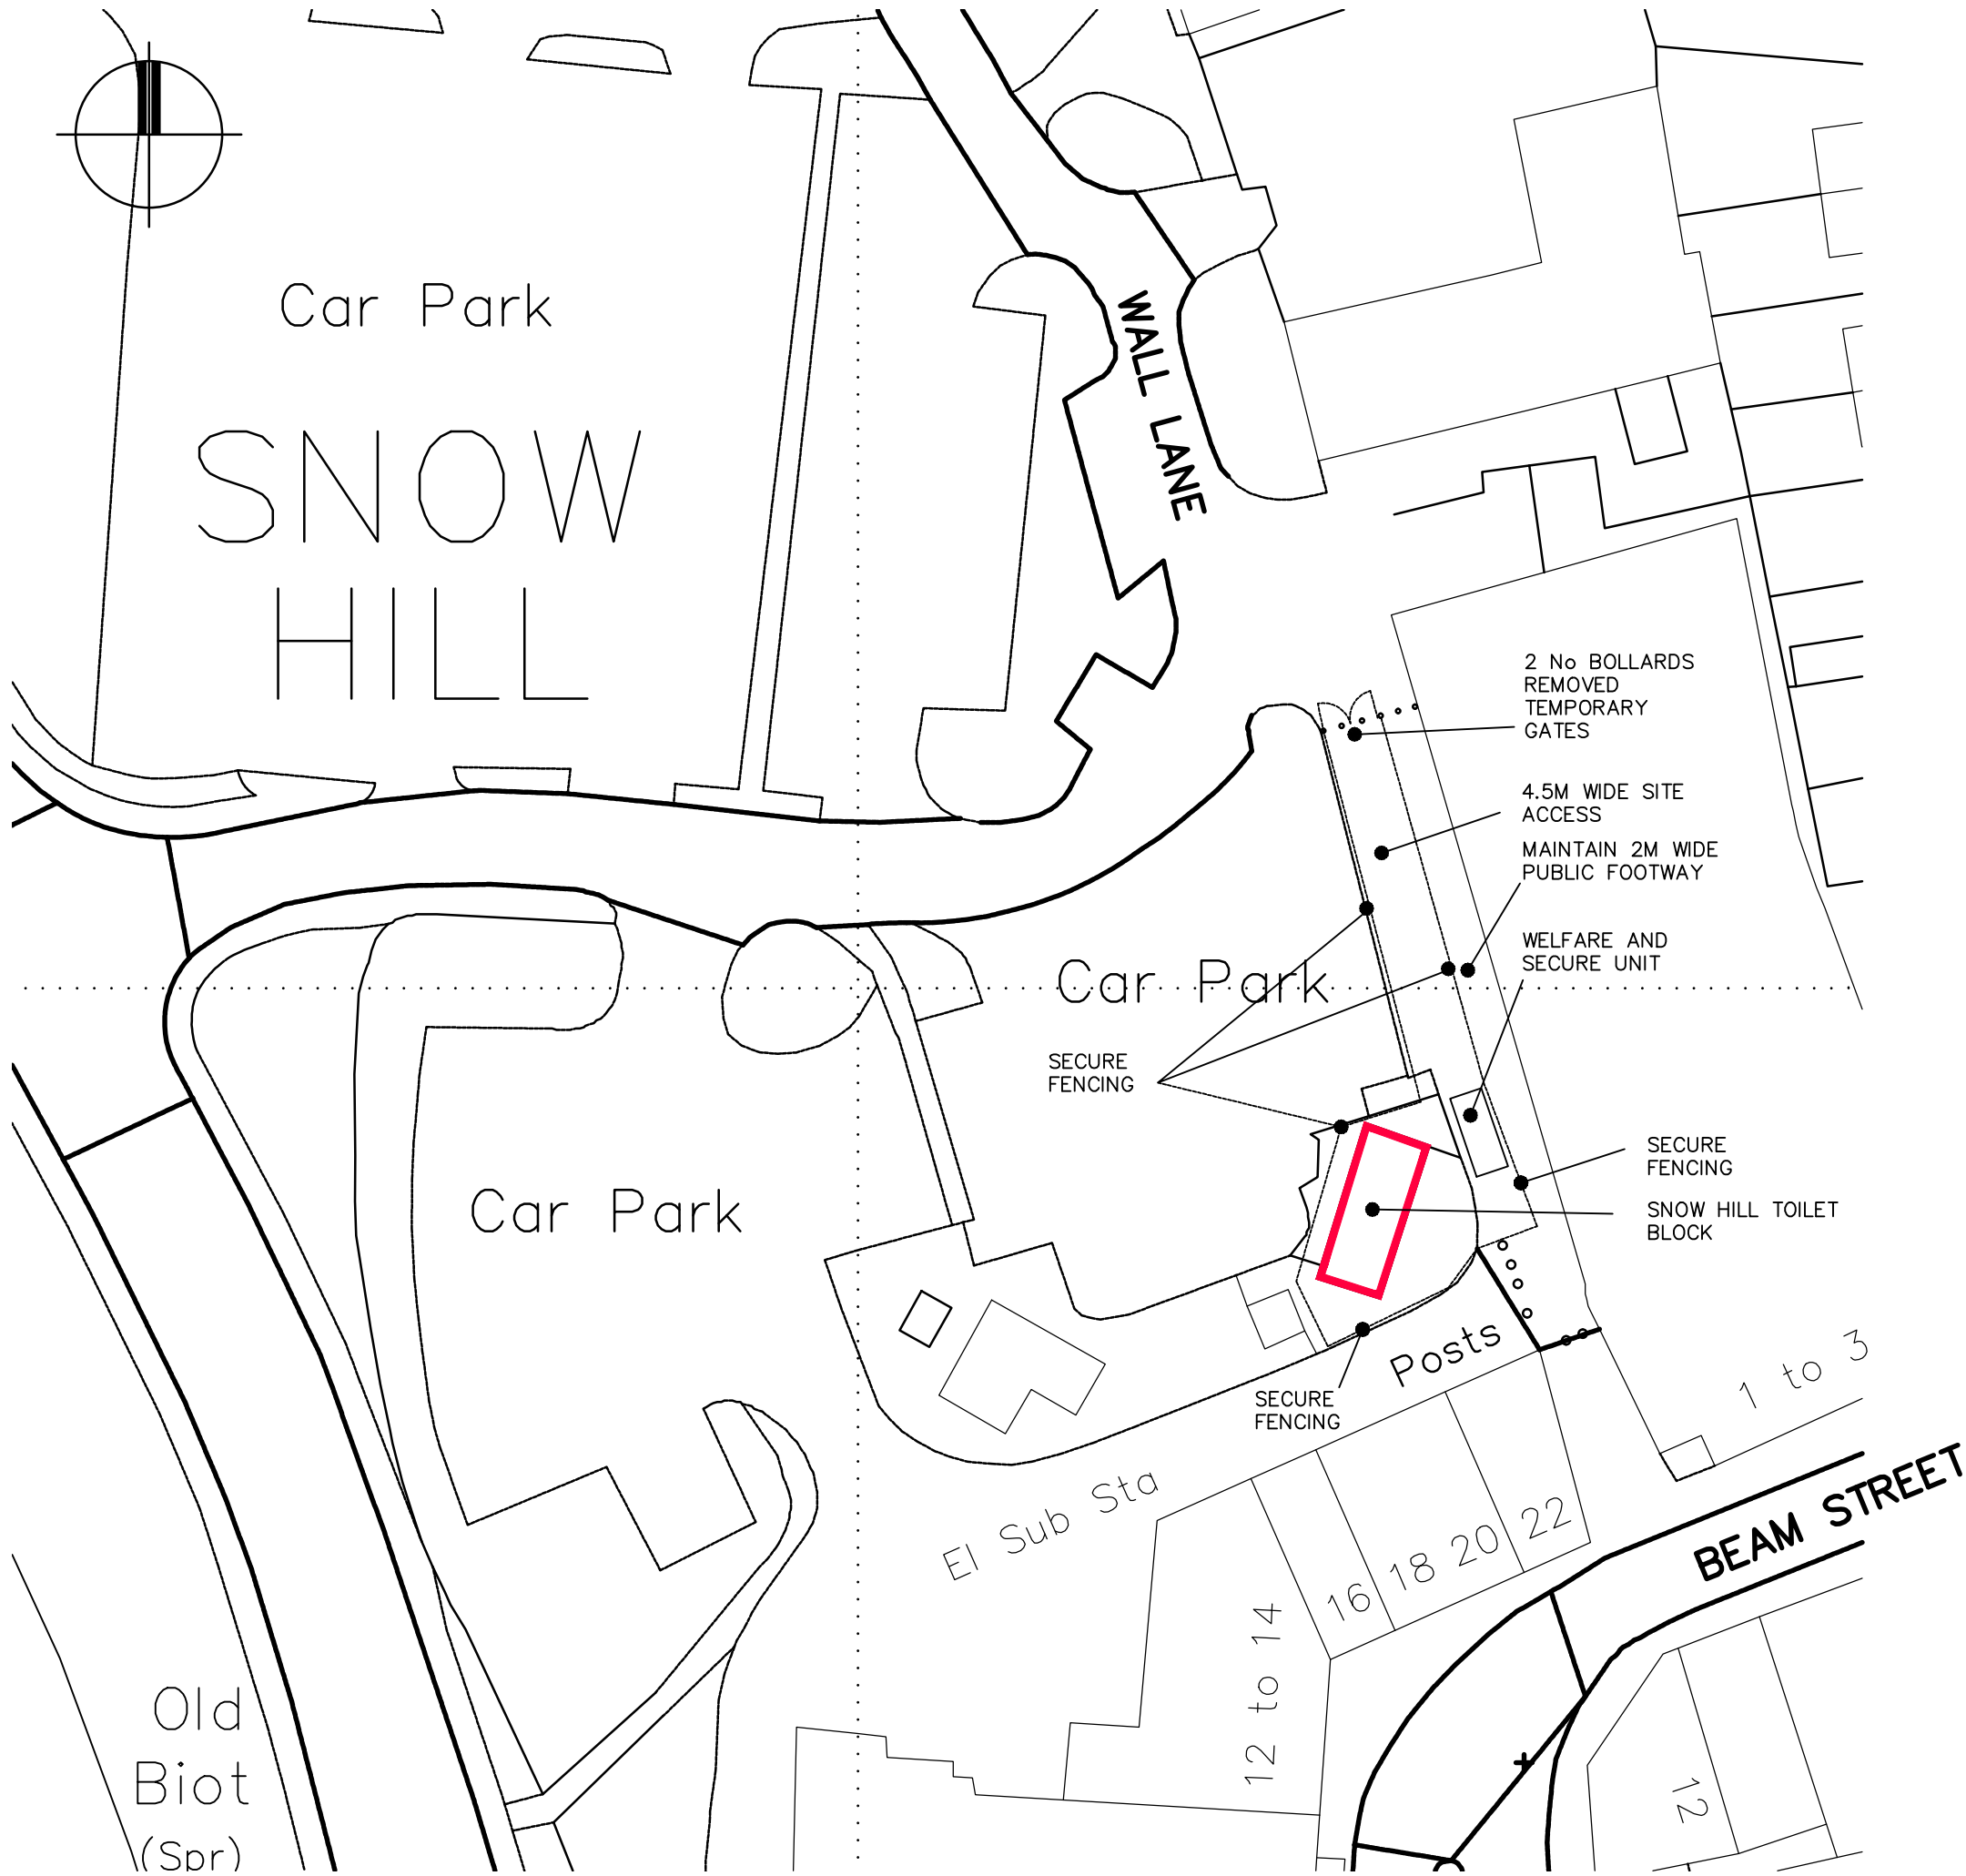

THIS DRAWING AND THE BUILDING WORKS DEPICTED ARE COPYRIGHT OF THE ARCHITECTS AND MAY NOT BE REPRODUCED EXCEPT BY WRITTEN PERMISSION. ALL DIMENSIONS MUST BE CHECKED ON SITE AND NOT SCALED FROM THIS DRAWING.

LETTER	REVISION	DATE	BY
--------	----------	------	----

BOWER EDLESTON ARCHITECTS

SWEETBRIAR HALL, NANTWICH, CHESHIRE CW5 5RW
TELEPHONE: 01270 624129 FACSIMILE: 01270 627684
E MAIL: ADMIN @ BOWER - EDLESTON . COM
WEBSITE: WWW . BOWER - EDLESTON . COM

PROJECT
SNOW HILL TOILET BLOCK, NANTWICH
TITLE
PROPOSED SITE SET UP

SCALE	1:500 @ A3	DRAWN BY	CAT
DATE	June 2022	STAGE	
DRG.No	6589 24	REVISION	

SITE PLAN 1:500