


 South Gloucestershire Council ENVIRONMENT AND COMMUNITY SERVICES	Drawing QE 2 Playing fields, Dodington, Yate Site plan	Scale 1:1000@A3	Drawn AJS	Date 08.01.2024	Checked	Approved
		Dwg No. LA247 M03				Rev -

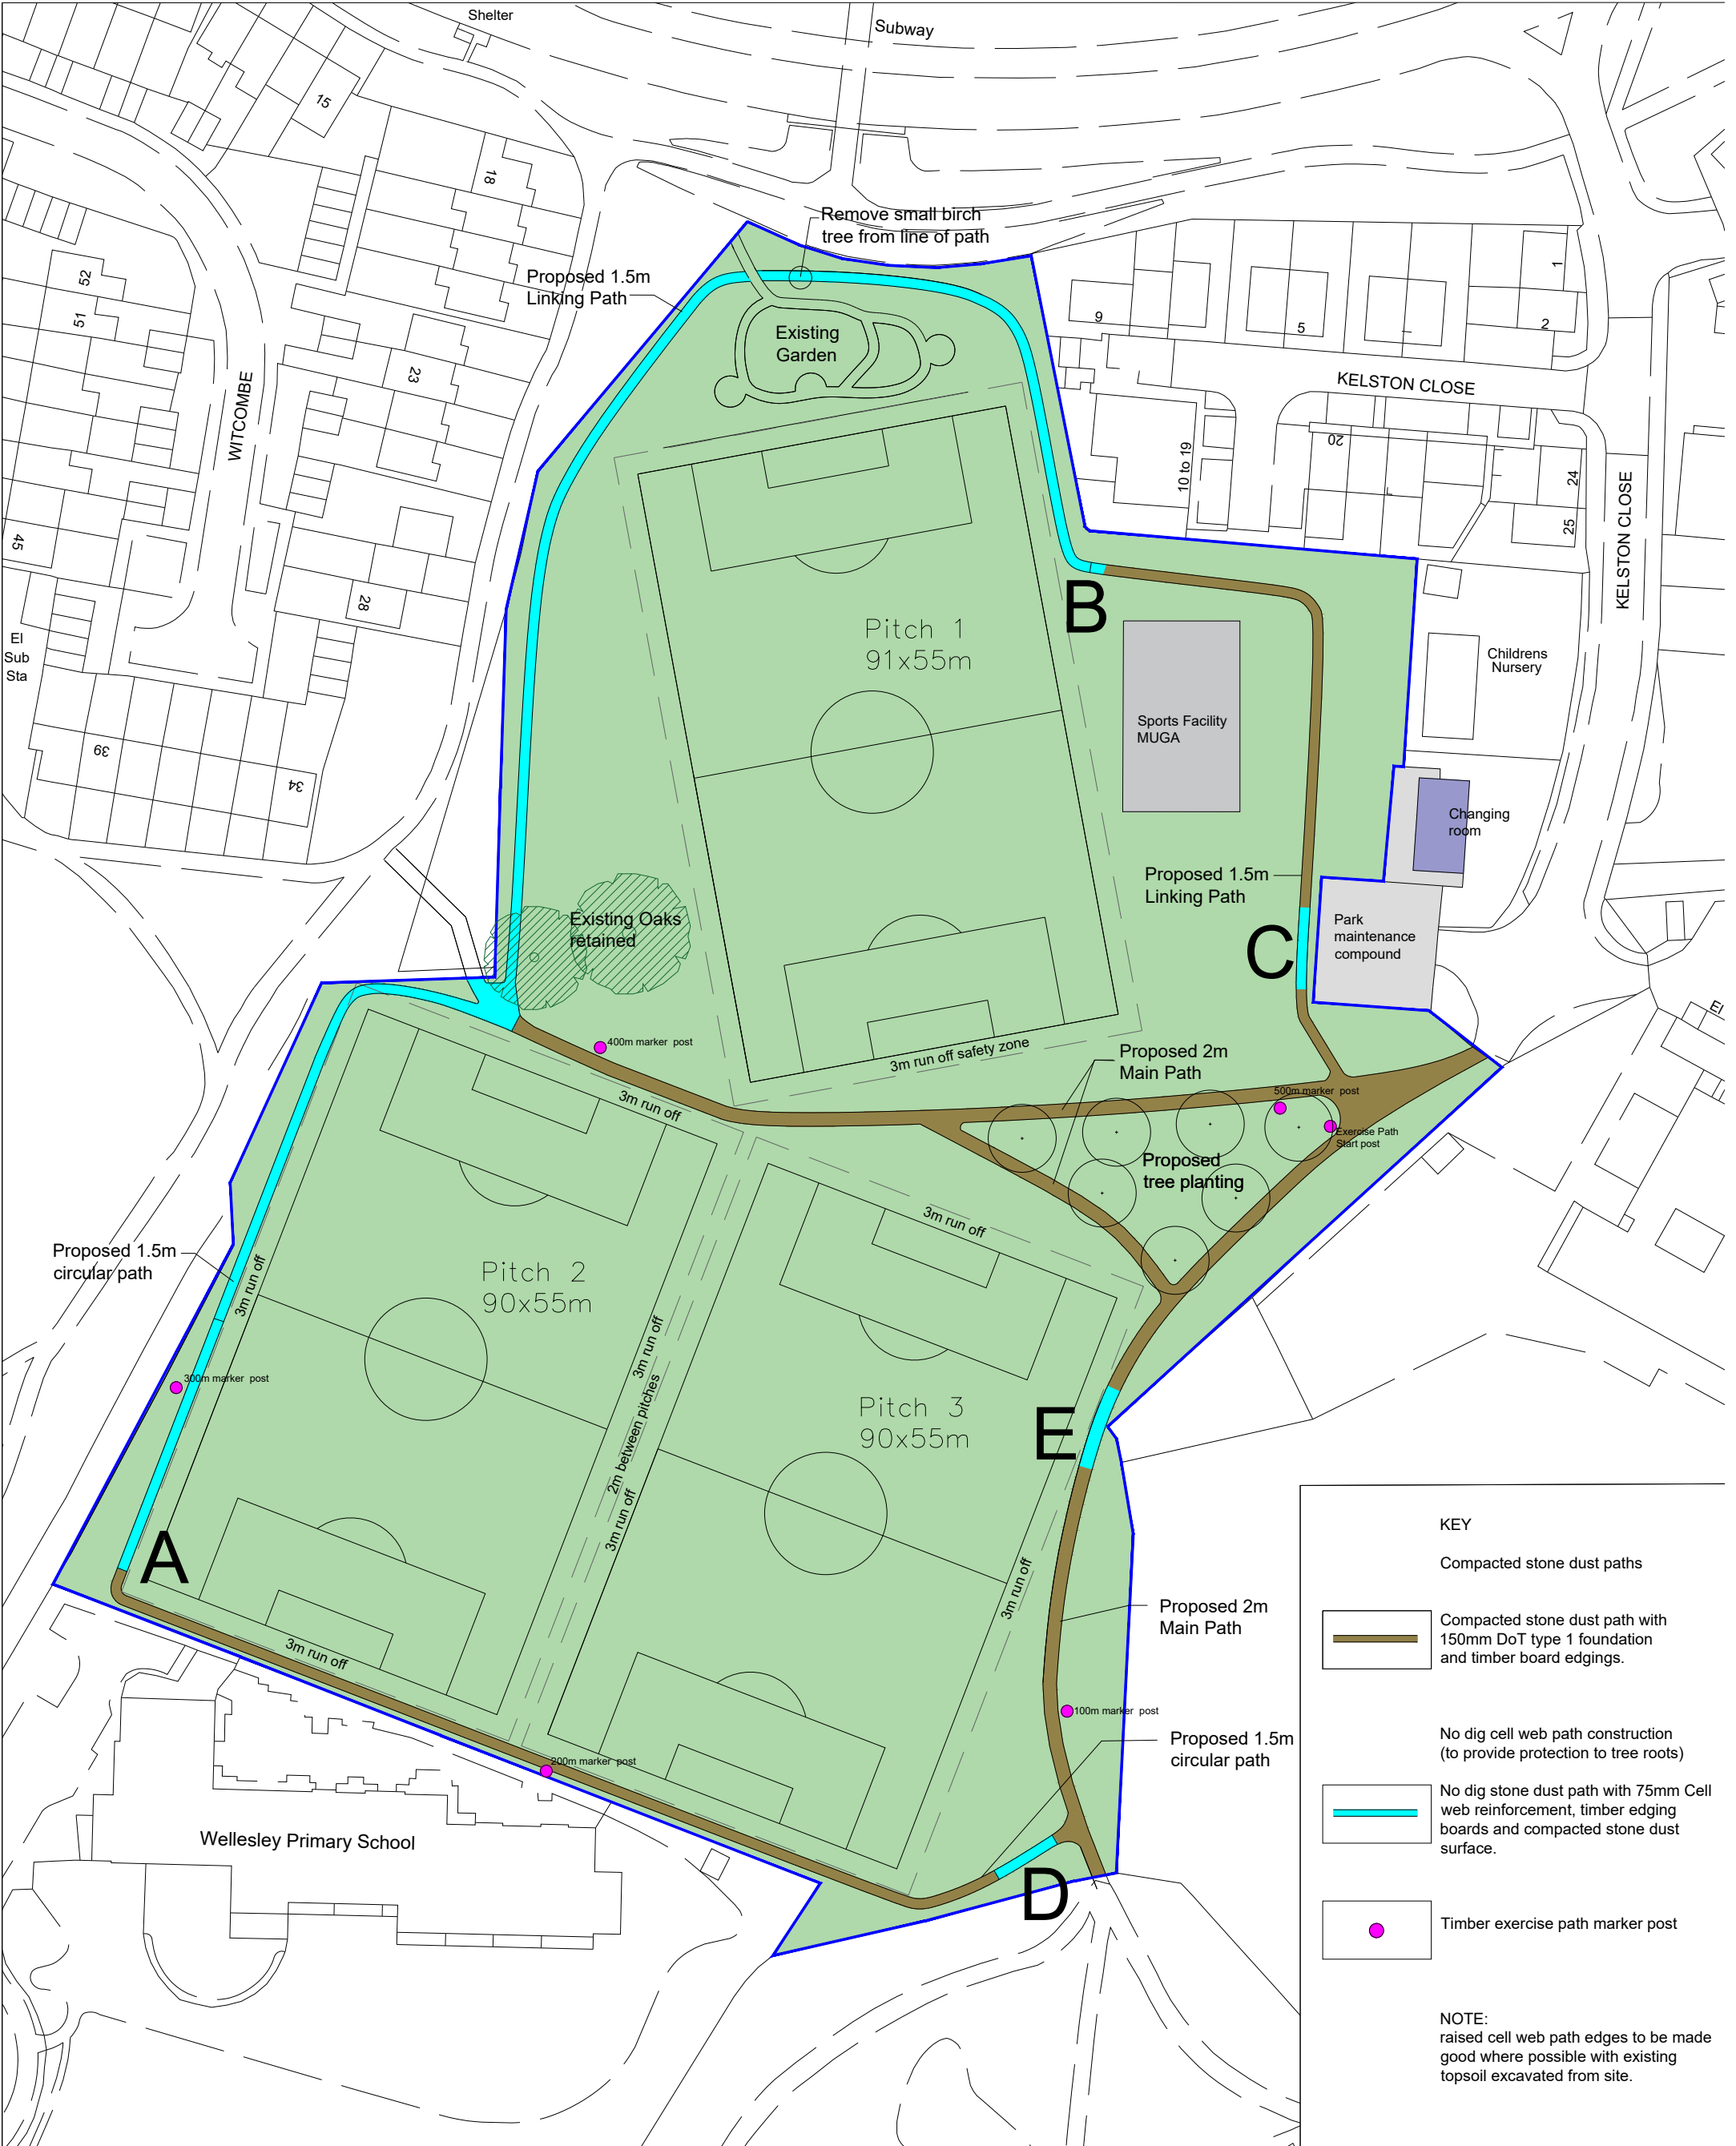

KEY

Compacted stone dust paths

Compacted stone dust path with 150mm DoT type 1 foundation and timber board edgings.

No dig cell web path construction (to provide protection to tree roots)

No dig stone dust path with 75mm Cell web reinforcement, timber edging boards and compacted stone dust surface.


Timber exercise path marker post

NOTE:

raised cell web path edges to be made good where possible with existing topsoil excavated from site.

<div><div><div><div><div></div><div></div></div><div><div></div><div></div></div></div><div><div>South Gloucestershire</div><div>Council</div></div><div>ENVIRONMENT AND COMMUNITY SERVICES</div></div></div>	Drawing QE 2 Playing fields, Dodington, Yate Proposed exercise path	Scale 1:1000@A3	Drawn AJS	Date 08.01.2024	Checked	Approved
		Dwg No. LA247 M02				Rev G

STANDARD PATH CONSTRUCTION;
excavate to full construction depth and fill
with 150mm depth of DoT Type 1.
Surface course 20mm depth of compacted
limestone, 3mm to dust.

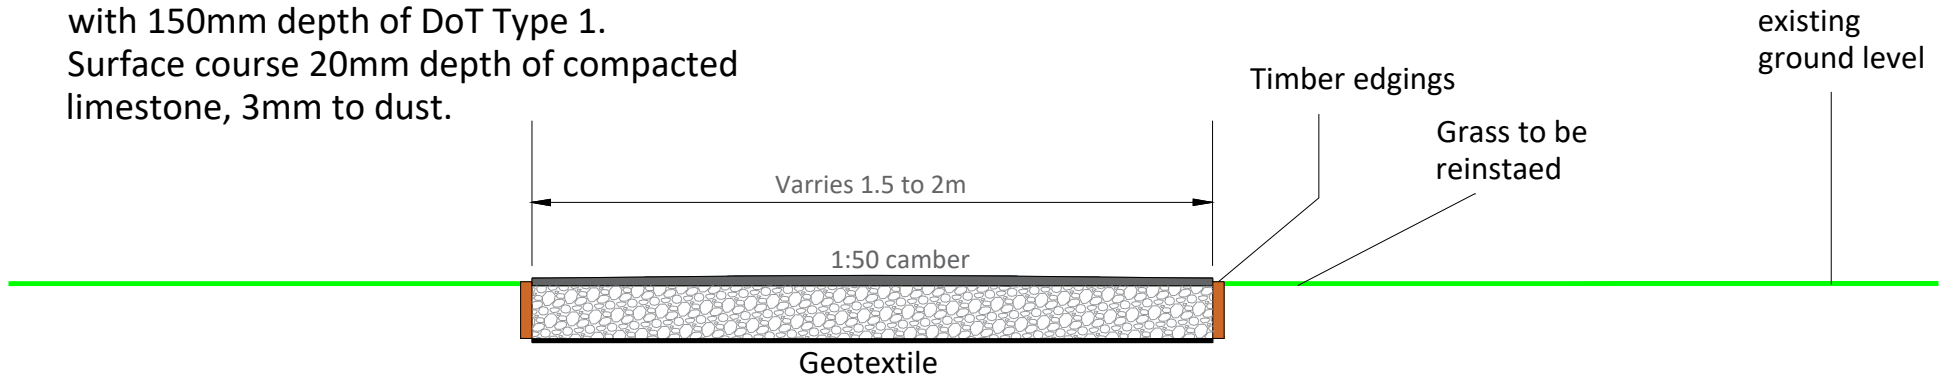

CELL WEB REINFORCED PATH;
with 75mm depth of cell web and 25mm
depth of stone over fill.
Surface course 20mm depth of compacted
limestone, 3mm to dust.

