


North Elevation

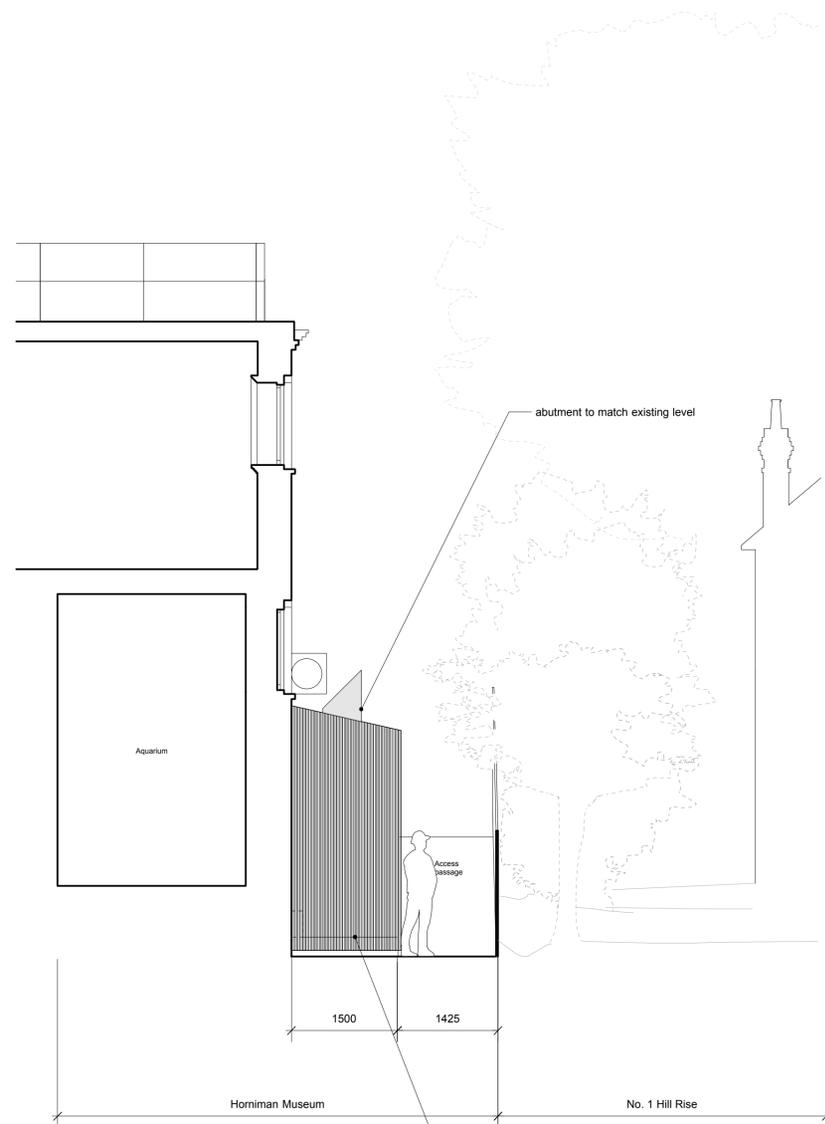

South Elevation

10mm thick, 2200mm wide Eternit Equitone [Linear] Fibre Cement Cladding panels fitted to 38mm vertical sw timber battens on Proctor Facadeshield UV on 9mm OSB on 75mm sw studs tightly packed with rigid insulation with 12mm ply internal leaf. Panels to continue across roof and east elevation.

goode

Goode Architecture  
12 Crown Works  
Temple Street  
London E2 6QQ  
+44 (0) 20 7729 7505  
info@goode.london  
www.goode.london

Status: **PLANNING**

Title: North + South Elevations\_As Proposed  
Client: Horniman Museum & Gardens  
Project: Aquarium Chiller Works  
Drawing No: L(2-106  
Scale: 1:50  
Date: November 2017

Revisions:

