

























 



 






 




 

















  


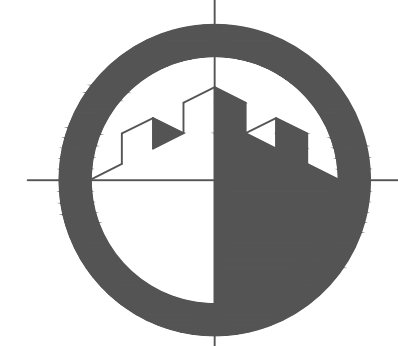


 Floor Plan Legend:	Topographic Legend:
 Silt 1.00m HHT 2.00m	 Buildings / Walls
 Window Cill & Head Height SHT: Silt Height From FFL HHT: Head Height From FFL	 Building Canopy / Overhang
 Door Height From FFL	 Concrete ledge
 Stairs/Step	 Kerb Line
 Radiator	 Centre Line
 Ventilation / Overhead	 Barrier
 Access Hatch	 Hedge
 TV Point	 Security Fence
 Phone Point	 Panel Fence
 13A Power Socket	 Gate
 Fused Socket	 Overhead Line
 Shaver Socket	 Tree / Sapling
 Extractor Fan	 Tree Canopy Line
 Lantern Light	 Chambers
 Down Light	 CS1
 Light Dimmer Switch	 BM 120.00
 Light Switch	 TBM 100.00
 Fixed Lighting	 CL
 Fire Alarm Button	 ILV 0.25
 Fire Extinguisher	 GU
 Reception	 MH
 Carpet	 IC
 Ceiling Height	 T1g
 Internal Floor Level	 T2g
	 Ridge Level
	 Eave Level
	 Control Box
	 Lamp Post
	 Sign Post
	 Water Meter
	 Bellfrya Beacon
	 Bollard
	 Box Stop
	 Earthing Post
	 Box Post
	 Main Stone
	 FG
	 Gas Mistor
	 Electric Post
	 Telegraph Post



CASTLE SURVEYS LTD
CASTLE HOUSE
SOUTH STREET
ASHBY-DE-LA-ZOUCH
LEICESTERSHIRE
LE65 1BR

WWW.CASTLESURVEYS.CO.UK

CASTLE SURVEYS LTD

MIDLANDS: 01530 569338
LONDON: 020 3728 2884
MANCHESTER: 0161 549 0206

CLIENT:

brp Architects

SITE DETAILS:

**Action Homeless
Leicester**

TITLE:

Floor Plans

DRAWING NO.:

2019-20-02

REV:

SCALE:

1: 50

DATE:

30-09-2020

DRAWN:

CH

CHECKED:

PJ

Level datum

OSGB36(15)

Comments:

This plan should only be used for its original purpose. Castle Surveys Ltd does not accept any responsibility for this plan if supplied to any other party, other than the original client.

All dimensions and levels should be check on site prior to design and construction

Drainage information (where applicable) has been visually inspected from the surface and therefore should be treated as approximate only. Some services may have been omitted due to parked vehicles or due to the site being overgrown with vegetation.


Tree information (where applicable) has been surveyed from ground level and therefore should be treated as approximate only. Advise that a tree survey should be carried out.

Roof linework (where applicable) is indicative only.

DO NOT SCALE

© Copyright Castle Surveys Ltd 2020





CASTLE SURVEYS LTD

CASTLE HOUSE
SOUTH STREET
ASHBY-DELA-ZOUCH
LEICESTERSHIRE
LE165 1BR

01530 569338
020 3728 2884
0161 549 0206

CASTLE SURVEYS LTD

WWW.CASTLESURVEYS.CO.UK

01530 569338
020 3728 2884
0161 549 0206

CASTLE SURVEYS LTD

WWW.CASTLESURVEYS.CO.UK

01530 569338
020 3728 2884
0161 549 0206

CASTLE SURVEYS LTD

WWW.CASTLESURVEYS.CO.UK

01530 569338
020 3728 2884
0161 549 0206

SITE DETAILS:

**Action Homeless
Leicester**

TITLE: **Floor Plans**

DRAWING NO.:
20119-20-02

SCALE: 1: 50	DATE: 30-09-2020
------------------------	----------------------------

DRAWN:	CHECKED:
CH	P.

Level datum	OSGB36(15)
-------------	------------

Comments:

This plan should only be used for its original purpose. Castle Surveys Ltd does not accept any responsibility for this plan if supplied to any other party, other than the original client.


All dimensions and levels should be checked on site prior to design and construction.

Drainage information (where applicable) has been visually inspected from the surface and therefore should be treated as approximate only. Some services may have been omitted due to parked vehicles or due to the site being overgrown with vegetation.

Trees information (where applicable) has been surveyed from ground level and therefore should be treated as approximate only. Advise that a tree survey should be carried out.

Road linework (where applicable) is indicative only.

DO NOT SCALE

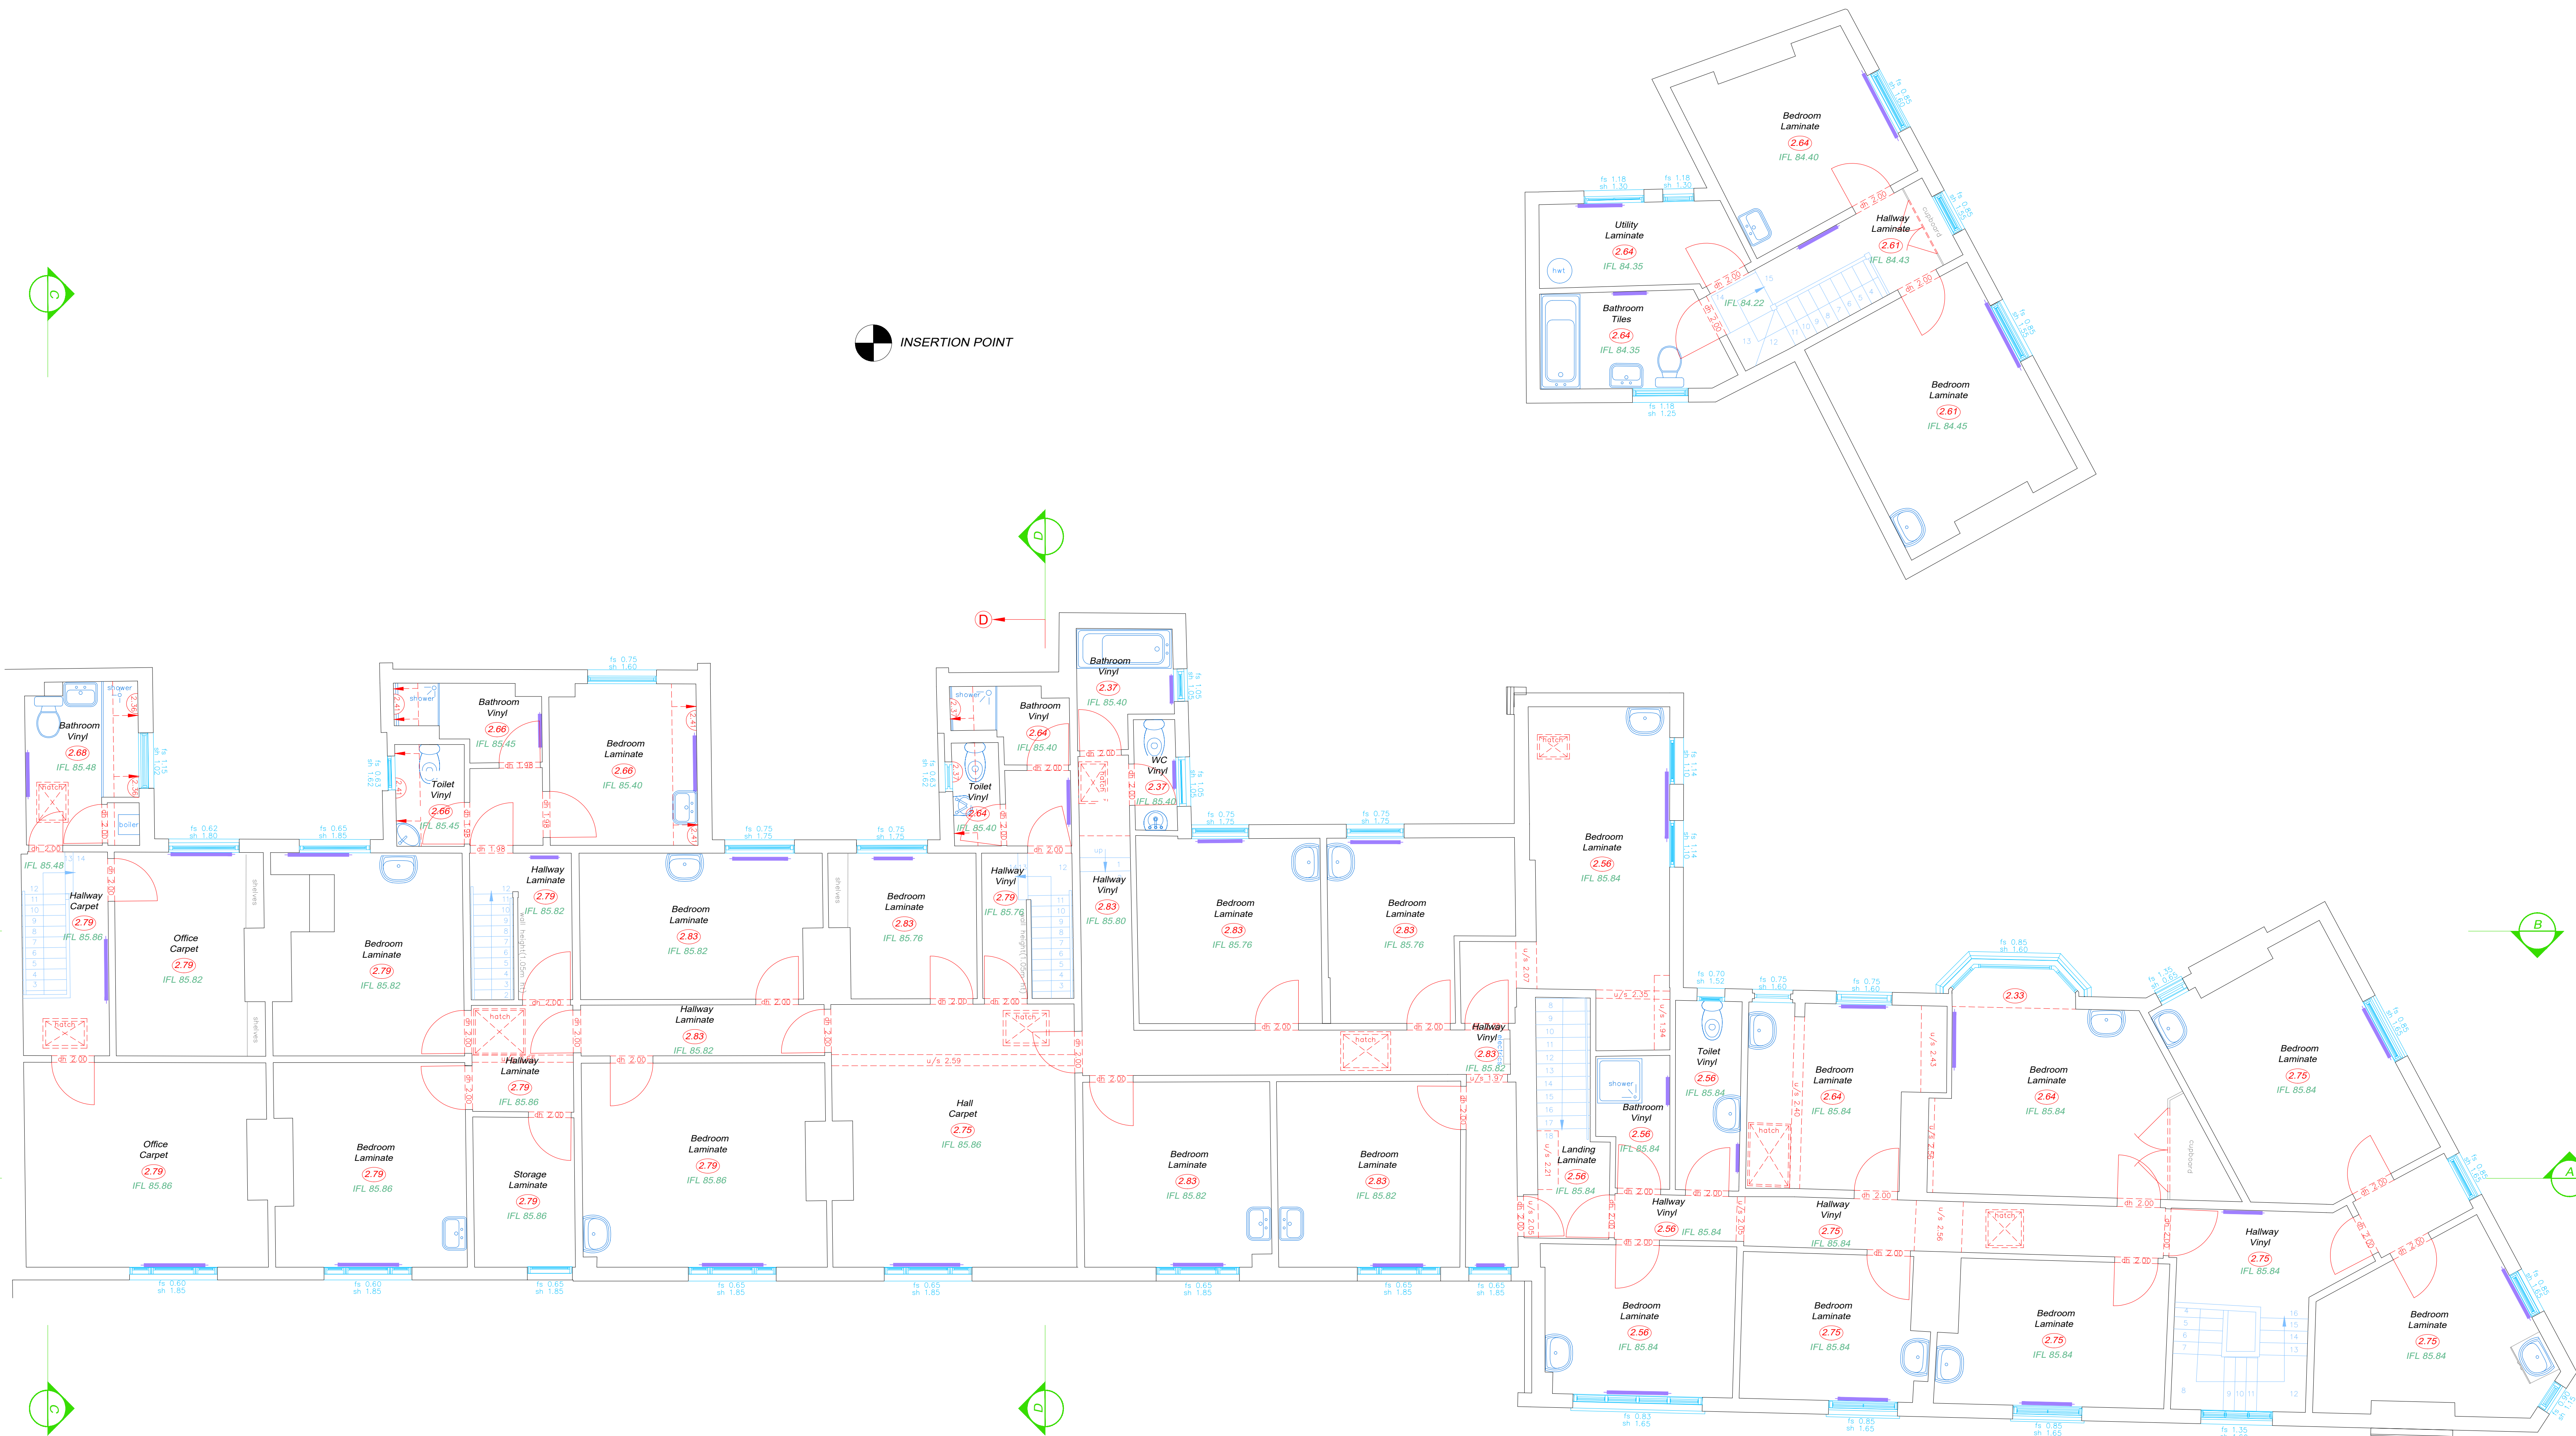

First Floor Plan

Floor Plan Legend:		Topographic Legend:	
	Window Cill & Head Height SHt: Sill Height From FFL HHt: Head Height From FFL		Buildings / Walls
	Door Height From FFL		Building Canopy / Overhang
	Stairs/Step		Concrete edge
	Radiator		Kerb line
	Ventilation / Overhead		Centre Line
	Access Hatch		Barrier
	TV Point		Hedge
	Phone Point		Security Fence
	13A Power Socket		Panel Fence
	Fused Socket		Gate
	Shaver Socket		Overhead Line
	Extractor Fan		Tree / Sapling
	Lantern Light		Tree Canopy Line
	Down Light		Chambers
	Light Dimmer Switch		Survey Station & Name
	Light Switch		Bench Mark
	Fixed Lighting		Temporary Bench Mark
	Fire Alarm Button		Cover level
	Fire Extinguisher		Invert level
	Room Name		Pipe invert (diameter)
	Floor Covering		Gully
	Ceiling Height		Manhole
	Internal Floor Level		Inspection chamber

CASTLE SURVEYS LTD
CASTLE HOUSE
SOUTH STREET
ASHBY-DE-LA-ZOUCH
LEICESTERSHIRE
LE65 1BR

WWW.CASTLESURVEYS.CO.UK

MIDLANDS: 01530 569338
LONDON: 020 3728 2884
MANCHESTER: 0161 549 0206

CLIENT:

brp Architects

SITE DETAILS:

**Action Homeless
Leicester**

TITLE:

Floor Plans

DRAWING NO.:

20119-20-02

SCALE:

1: 50

DATE:

30-09-2020

DRAWN:

CH

CHECKED:

PJ

Level datum

OSGB36(15)

Paper Size - A0

Comments:

This plan should only be used for its original purpose. Castle Surveys Ltd dos not accept any responsibility for this plan if supplied to any other party, other than the original client.

All dimensions and levels should be check on site prior to design and construction.

Drainage information (where applicable) has been visually inspected from the surface and therefore should be treated as approximate only. Some services may have been omitted due to parked vehicles or due to the site being overgrown with vegetation.


Tree information (where applicable) has been surveyed from ground level and therefore should be treated as approximate only. Advise that a tree survey should be carried out.

Roof linework (where applicable) is indicative only.


DO NOT SCALE

Copyright Castle Surveys Ltd 2020

 *INSERTION POINT*

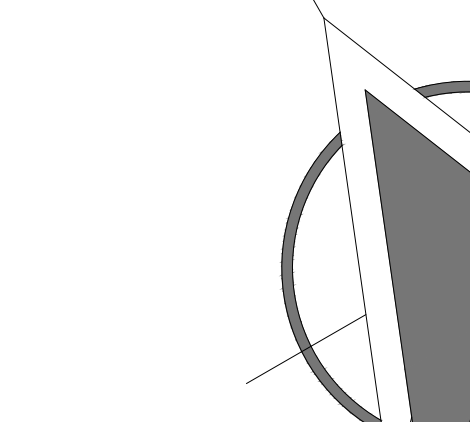


CASTLE SURVEYS LTD
CASTLE HOUSE
SOUTH STREET
ASHBY-DE-LA-ZOUCH
LEICESTERSHIRE
LE65 1BR

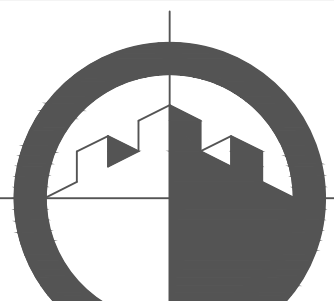

WWW.CASTLESURVEYS.CO.UK

MIDLANDS: 01530 589338
 LONDON: 020 3728 2884
 MANCHESTER: 0161 549 0206

CASTLE SURVEYS LTD

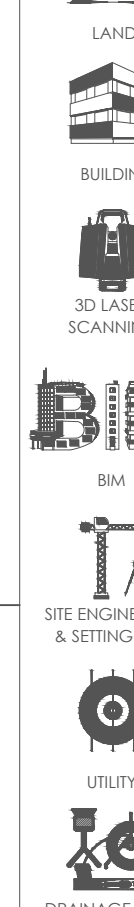

© Copyright Castle Surveys Ltd 2020