
 


NOTES:  
 Do Not Scale.  
 Report all discrepancies, errors and omissions.  
 Verify all dimensions on site before commencing any work on site or preparing shop drawings.  
 All materials, components and workmanship are to comply with the manufacturer's recommendations that from time to time shall apply.  
 For all specialist work, see relevant drawings.  
 This drawing and design are copyright of Clague LLP  
 Registration number OC333948.

Rev	Date	Description
A	12/08/2016	Amendments following comments from Tenterden Town Council
B	19/09/2016	Amendments following comments from Ashford Borough Council

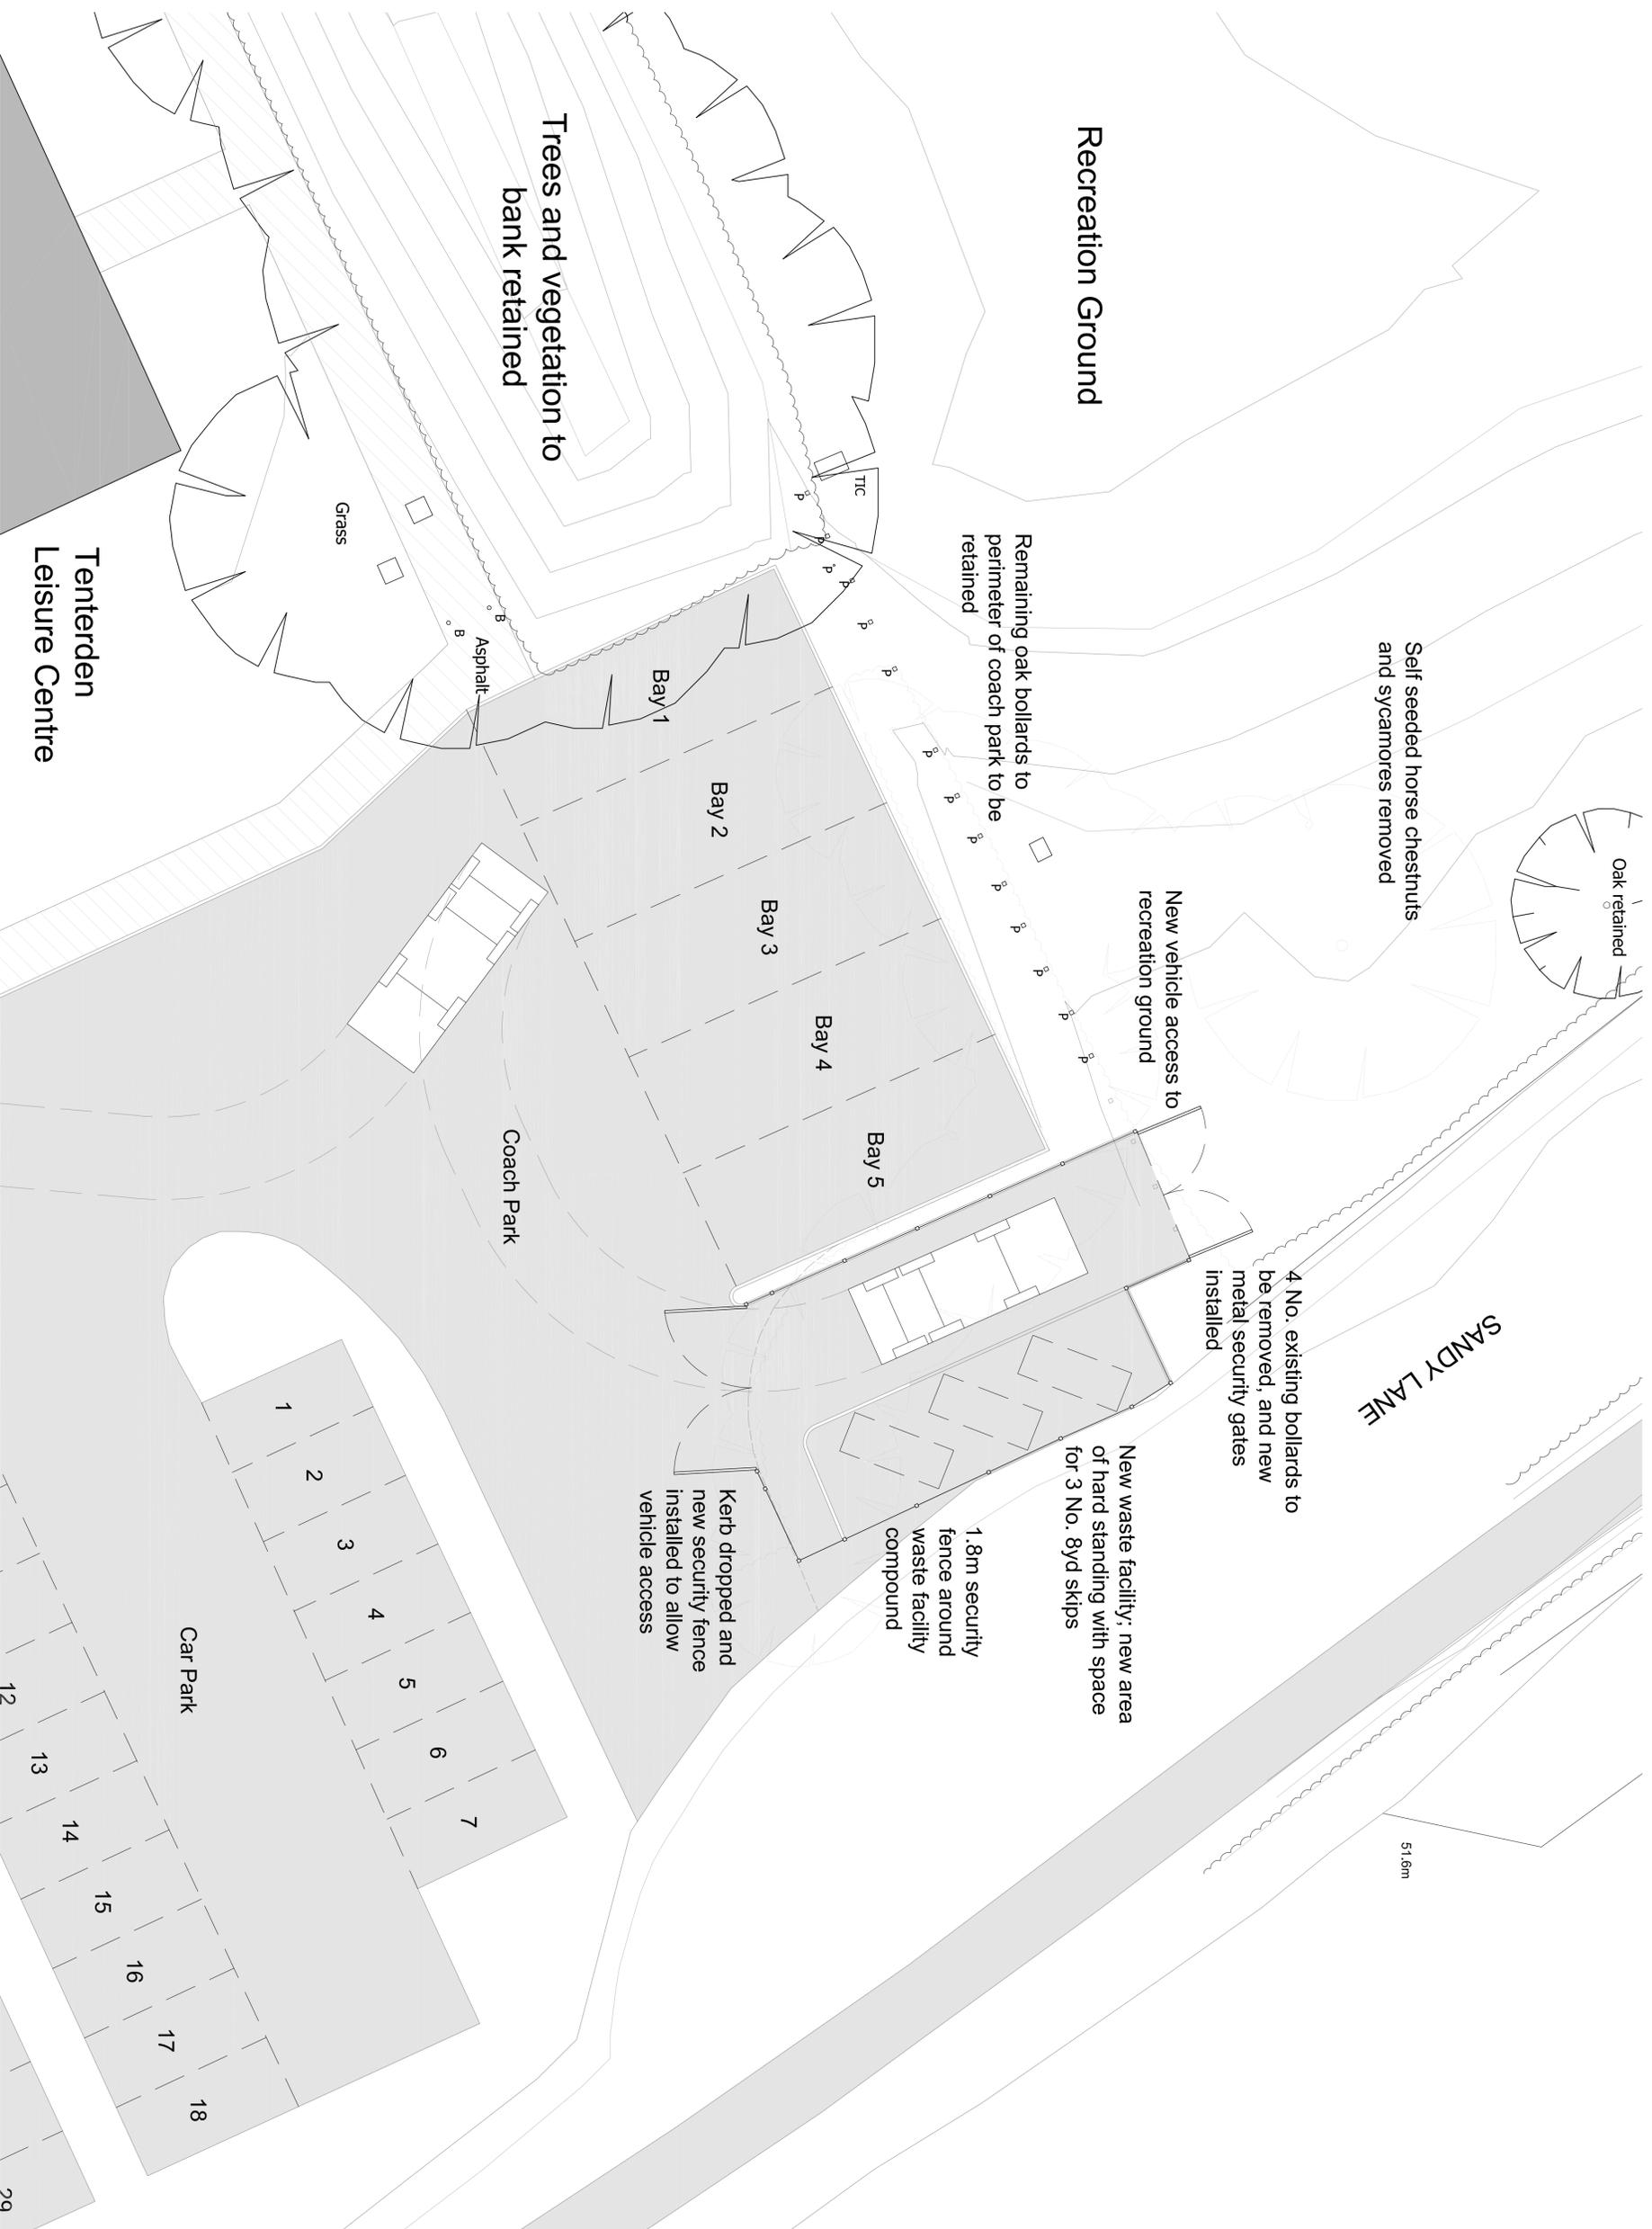

Project Title  
**Tenterden Town Council**  
 Proposed Waste Facility at:  
 Tenterden Leisure Centre  
 Tenterden  
 Kent, TN30 6RA

Drawing Description  
**Proposed Site Plan**

Scale	Drawn by
1:100 @ A1	HW
Date	Checked by
August 2016	JK

**CLAGUE ARCHITECTS**

62 Burgate, Canterbury  
 Kent CT1 2BH 01227 762060  
 1 Knebbourne Court, Luton Road,  
 Harpenden, Hertfordshire AL5 3RL 01582 765102  
 4th Floor, 99 Charterhouse Street  
 London EC1M 6HR 0203 597 6112

Drawing Number	Revision
CANTERBURY LONDON	HARPENDEN
<b>21883B/104</b>	<b>B</b>