

This drawing is Copyright © of GVA Grimley Limited.
 Do not scale this drawing.
 All dimensions to be checked on site.
 Drawing to be read in conjunction with any specifications, schedules and Consultants drawings and details.

DOOR SCHEDULE

Door 1 (03.10a)

Door Set
 Manufacturer: FD303
 Type: FD303
 Size: 1818mm x 2130mm (clearance 1800mm)
 Finish: As existing
 Vision Panels: 200mm x 200mm (Part M)
 Door Construction: 45mm solid core
 Locks: 2-point lock

Door 2 (03.10b)

Door Set
 Manufacturer: FD303
 Type: FD303
 Size: 1818mm x 2130mm (clearance 1800mm)
 Finish: As existing
 Vision Panels: 200mm x 200mm (Part M)
 Door Construction: 45mm solid core
 Locks: 2-point lock

Door 3 (03.10c)

Door Set
 Manufacturer: FD303
 Type: FD303
 Size: 1818mm x 2130mm (clearance 1800mm)
 Finish: As existing
 Vision Panels: 200mm x 200mm (Part M)
 Door Construction: 45mm solid core
 Locks: 2-point lock

Door 4 (03.10d)


Door Set
 Manufacturer: FD303
 Type: FD303
 Size: 1818mm x 2130mm (clearance 1800mm)
 Finish: As existing
 Vision Panels: 200mm x 200mm (Part M)
 Door Construction: 45mm solid core
 Locks: 2-point lock

Door 5 (03.10e)


Door Set
 Manufacturer: FD303
 Type: FD303
 Size: 1818mm x 2130mm (clearance 1800mm)
 Finish: As existing
 Vision Panels: 200mm x 200mm (Part M)
 Door Construction: 45mm solid core
 Locks: 2-point lock

Door 6 (03.10f)

Door Set
 Manufacturer: FD303
 Type: FD303
 Size: 1818mm x 2130mm (clearance 1800mm)
 Finish: As existing
 Vision Panels: 200mm x 200mm (Part M)
 Door Construction: 45mm solid core
 Locks: 2-point lock

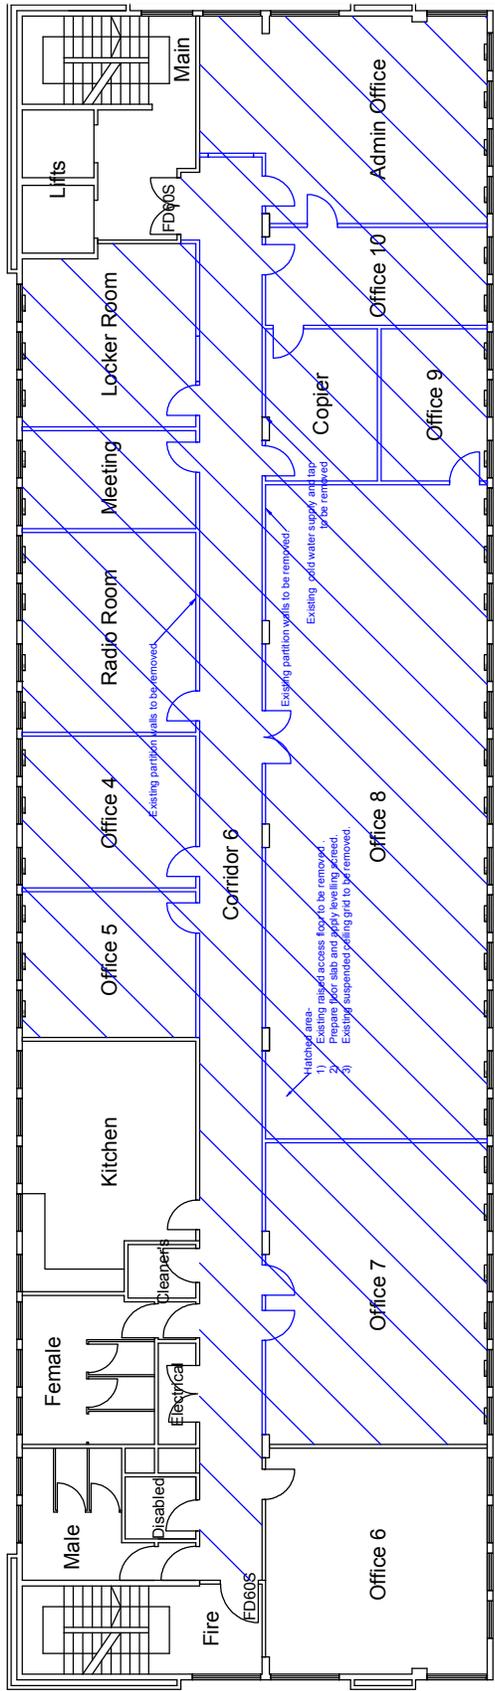

AS EXISTING

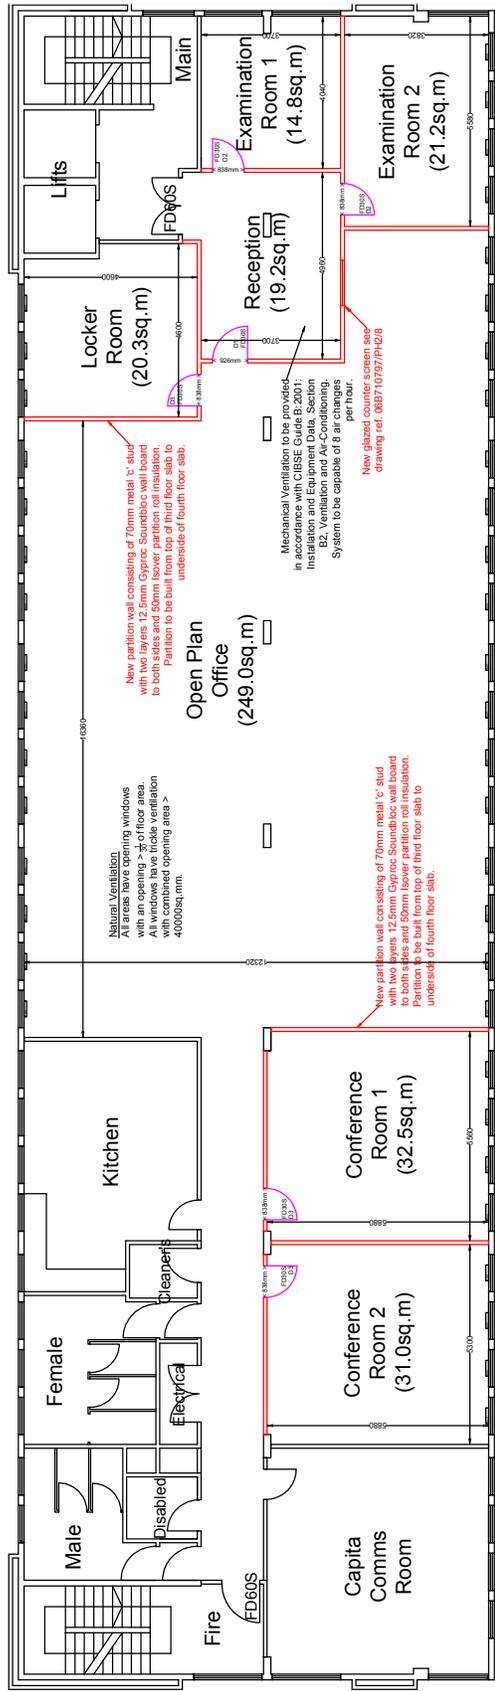

AS PROPOSED

GVA
 3rd Floor Marine House, Balcarras Quay, Aberdeen
 Internal Alterations - Phase 2
 Client: Maritime & Coastguard Agency
 Drawing Title: Existing & Proposed Floor Plans

| | |
|--------------|---|
| Project Name | 3rd Floor Marine House, Balcarras Quay, Aberdeen Internal Alterations - Phase 2 |
| Client | Maritime & Coastguard Agency |
| Scale @ A2 | 1:100 |
| Date | 01/05/18 |
| Project No. | 068710797 |
| Drawing No. | PH2/1 |
| Revision | B |

Project No. 068710797
 Drawing No. PH2/1
 Revision B