



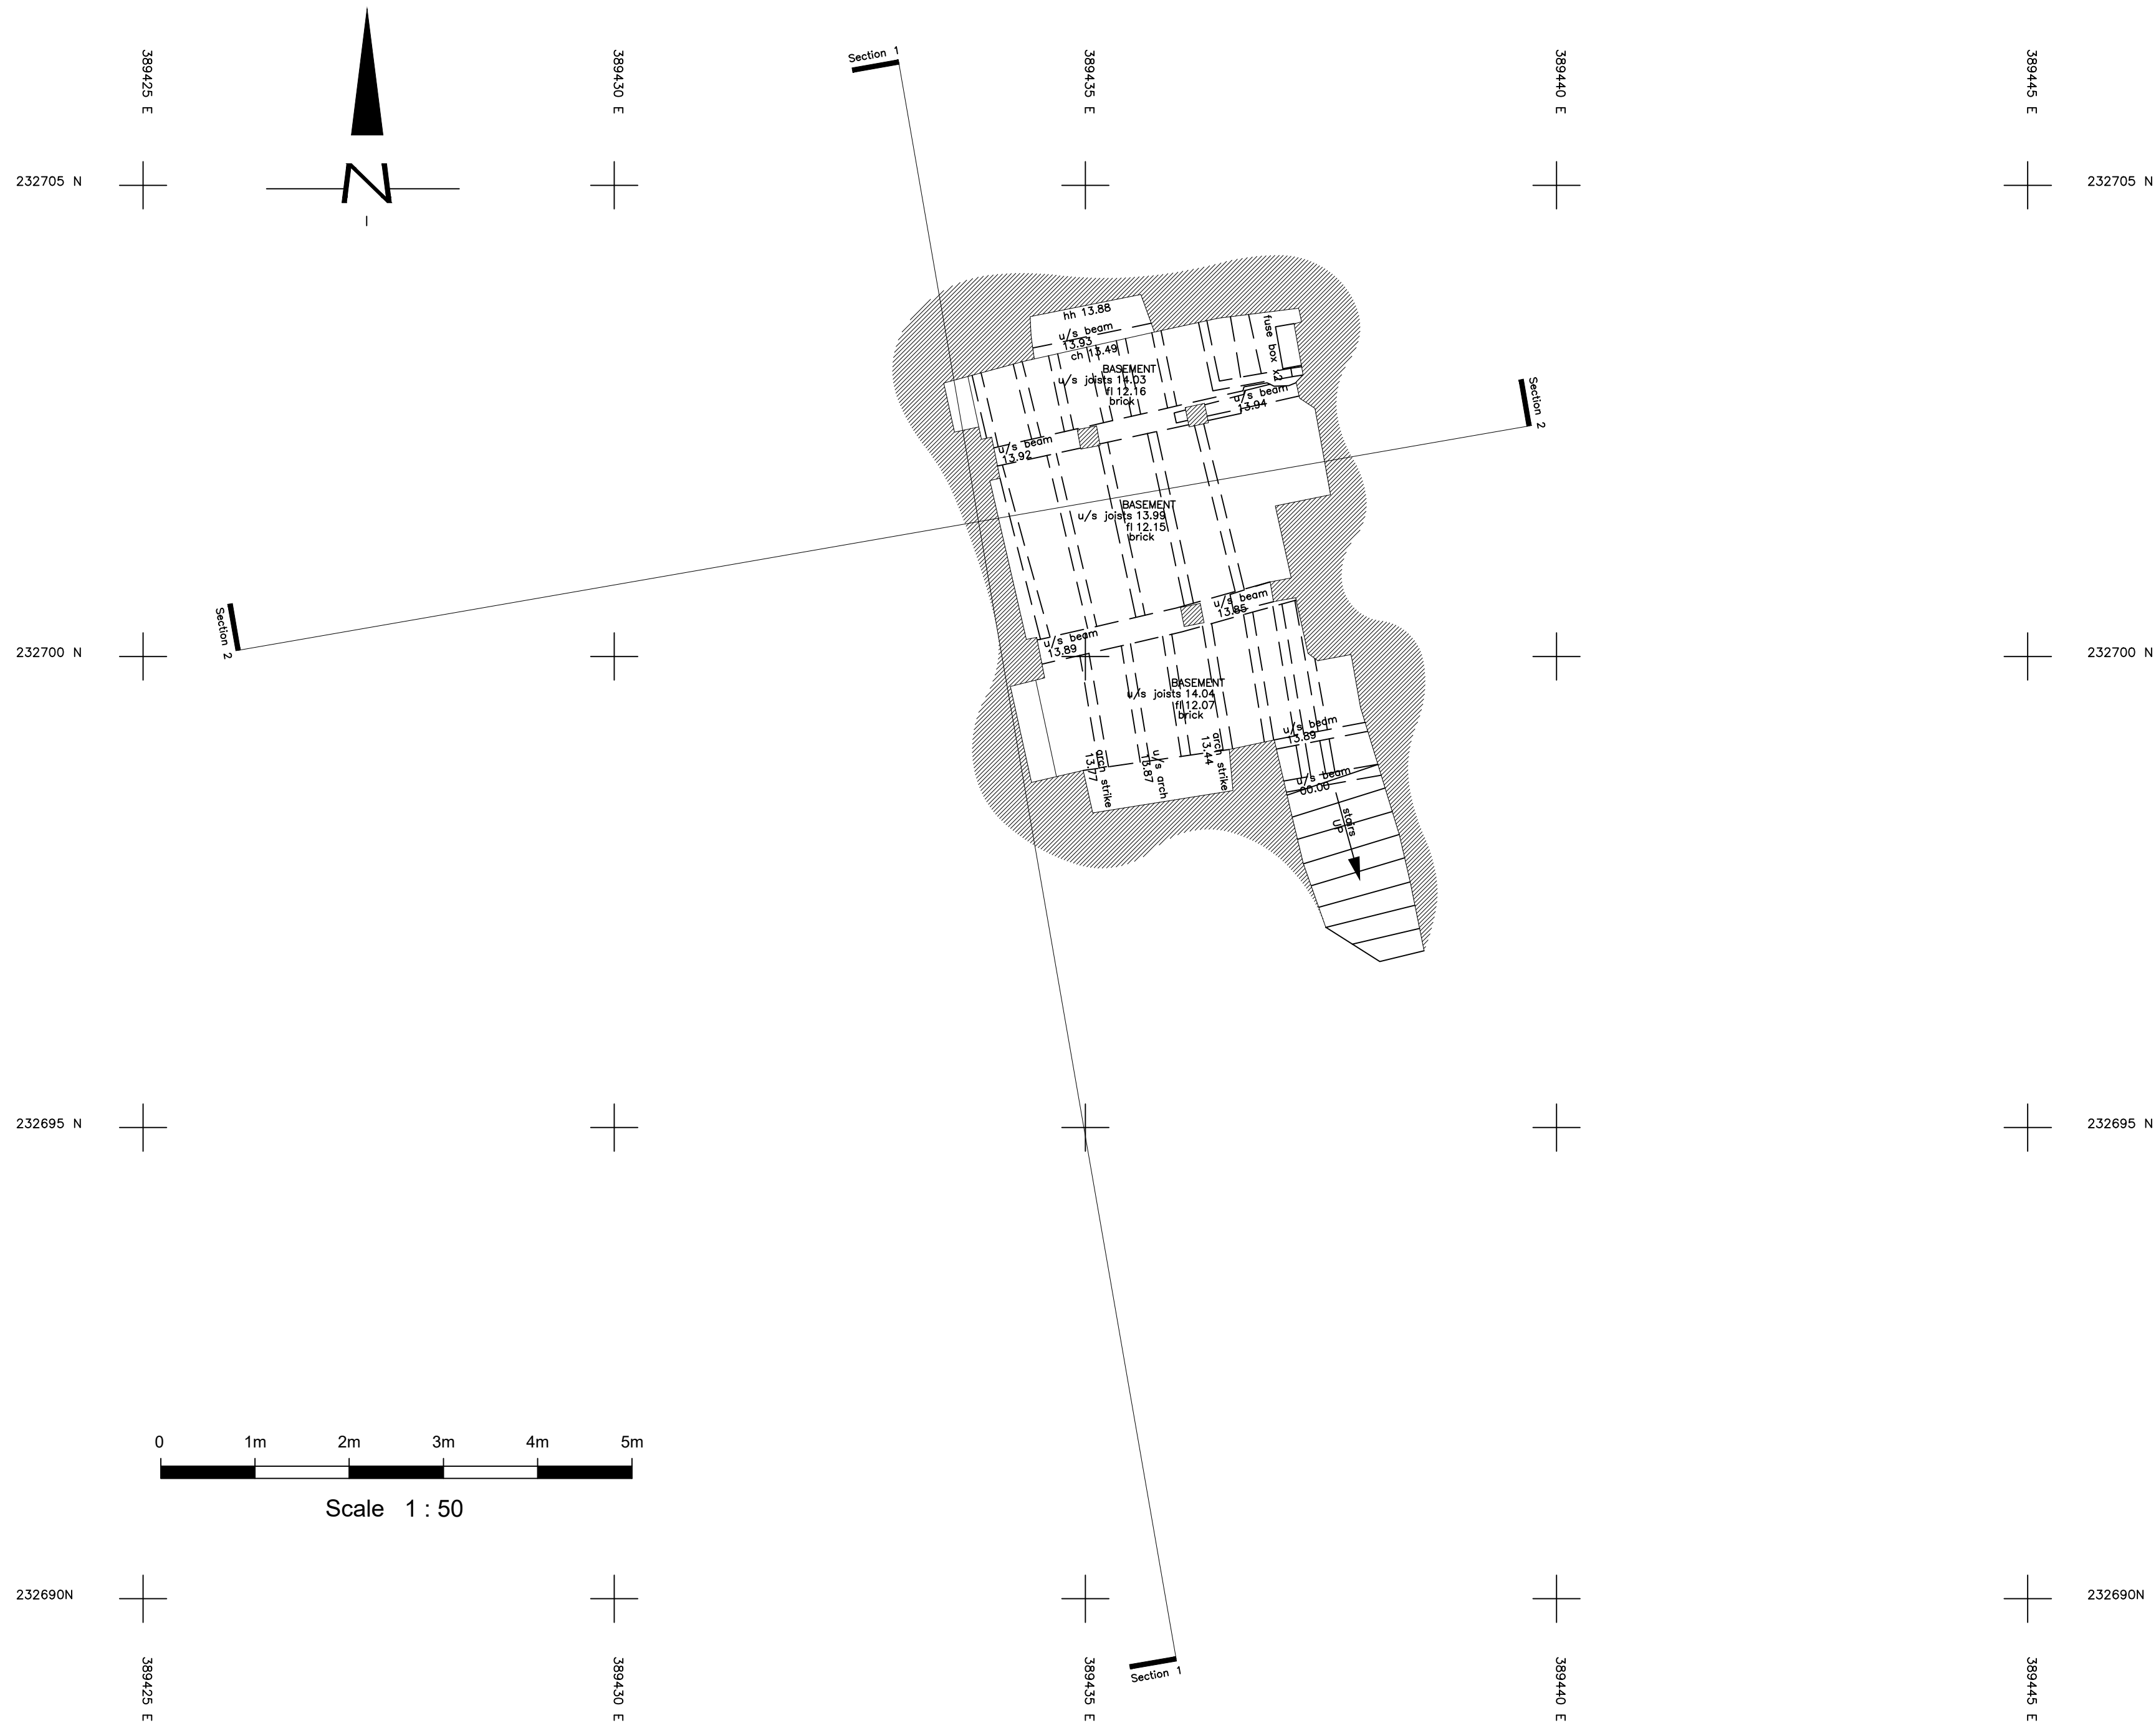

Elevation Locations

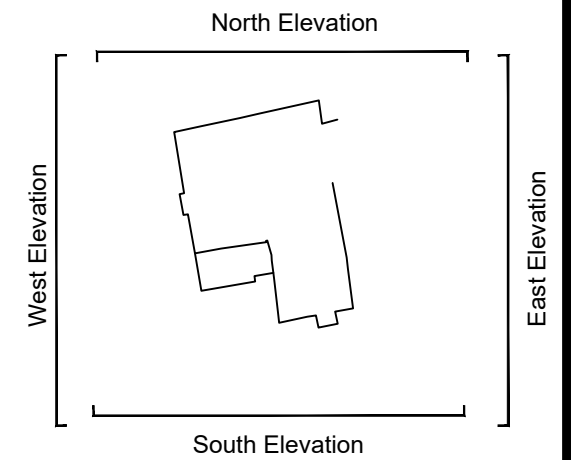

Key

Beam	_____
Ceiling	_____
Cupboard/Worktop	_____
Door	_____
Duct/Boxing	_____
Joists/Trusses	_____
Level	00.00
Manhole	☐ ☐
Overhead	_____
Section	_____
Services	_____
Step/Stairs/Ramps	_____
Wall	
Window	

Abbreviations

fl = floor level	dh = door head
cl = ceiling level	dc = door cill
fcl = false ceiling level	hh = head height
u/s = underside of	ch = cill height
u/sb = underside of beam	sh = strike height
csu = ceiling slopes up	sph = spring height
mh = manhole cover	ah = apex height



Tel: 01454 501683
Mobile: 07595946495
www.southwestsurveys.co.uk
info@southwestsurveys.co.uk

Drawing Title:

Basement floor plan

Project Name:

Tewkesbury Museum
64 Barton Street, Tewkesbury, GL20 5PX

Client:
Tewkesbury Town Council
Agent:
Nick Joyce Architects Ltd

Site Level Datum ODN Height		Grid Orientation OSGB36	
Date: 30th September 2022		Scale: 1:50 @ A2	
Surveyed By RP	Drawn By NW	Sheet ID SW/S07226Sbs	Rev rev