
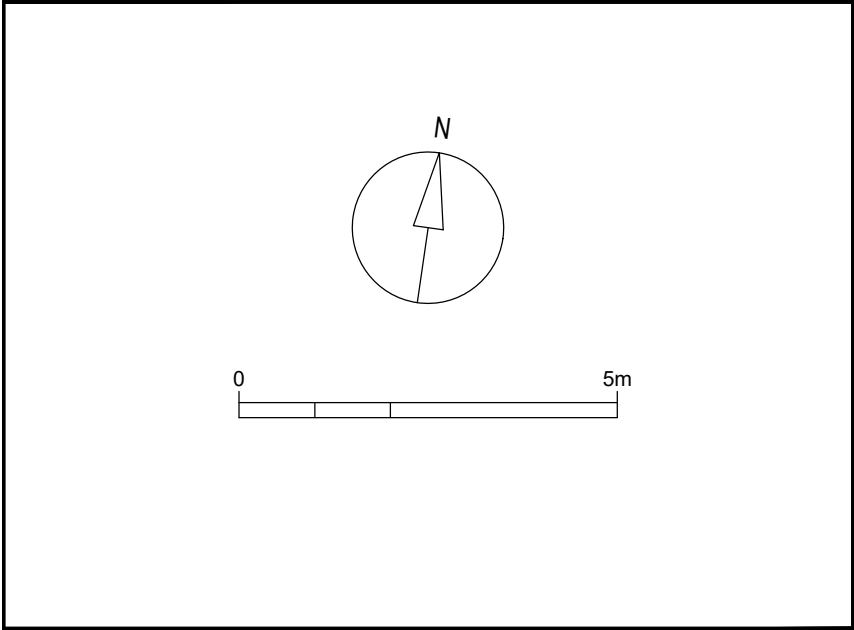


roof plan as existing 1:100

revision	date
*	*

 

Status

☐ Preliminary

☐ Planning

☒ Tender

☐ Construction

client
WARE TOWN COUNCIL

property
WARE PRIORY LIDO, PRIORY STREET
WARE, HERTFORDSHIRE
SG12 0DE

project
PROPOSED EXTENSION AND REFURBISHMENT

drawing
ROOF PLAN
AS EXISTING

scale
1:100 @ A1

date
04-01-24

drawn
CRD

checked
SR

drawing no.
WTC_003-10

revision

iCON Building Consultancy

13 Ducketts Wharf
South Street
Bishop's Stortford
Hertfordshire CM23 3AR

Tel: 01279 653386
Web: www.iconbc.co.uk