



PROPOSED FRONT ELEVATION (west)

PROPOSED SIDE ELEVATION (north)

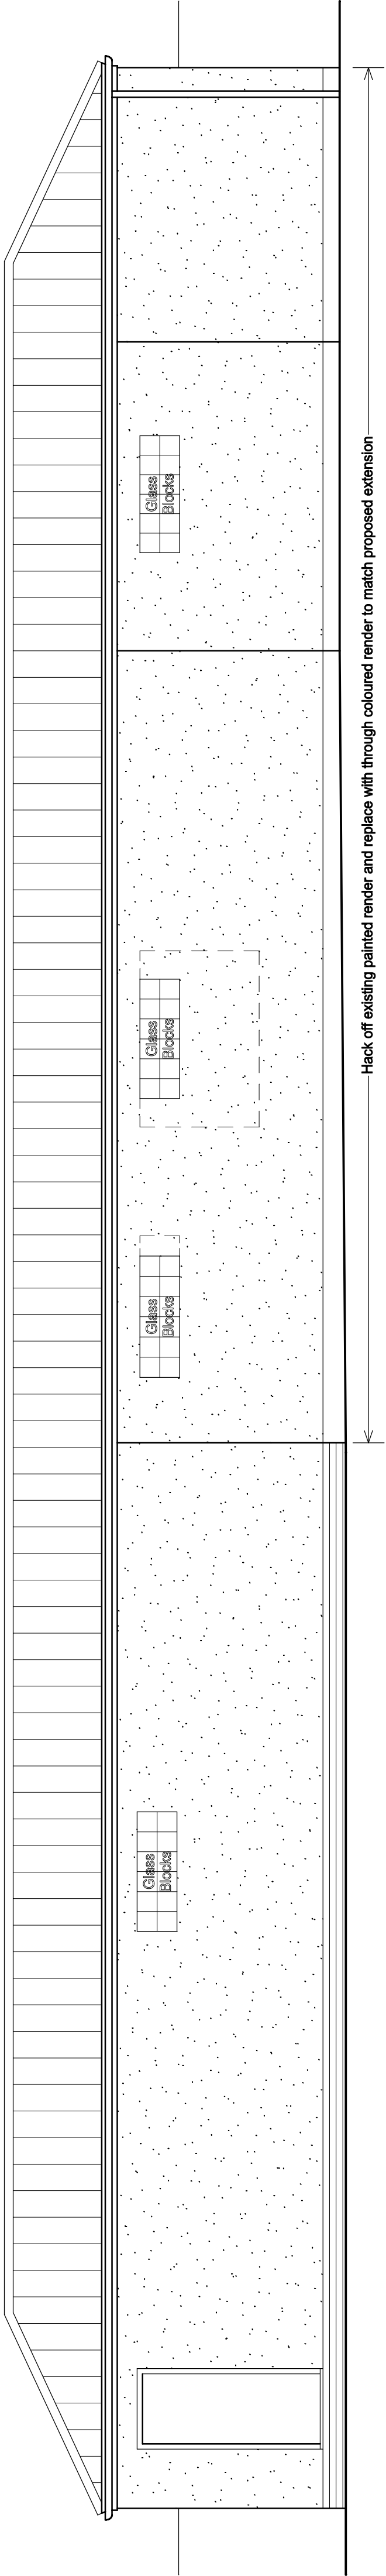

PROPOSED REAR ELEVATION (east)

PROPOSED SIDE ELEVATION (south)

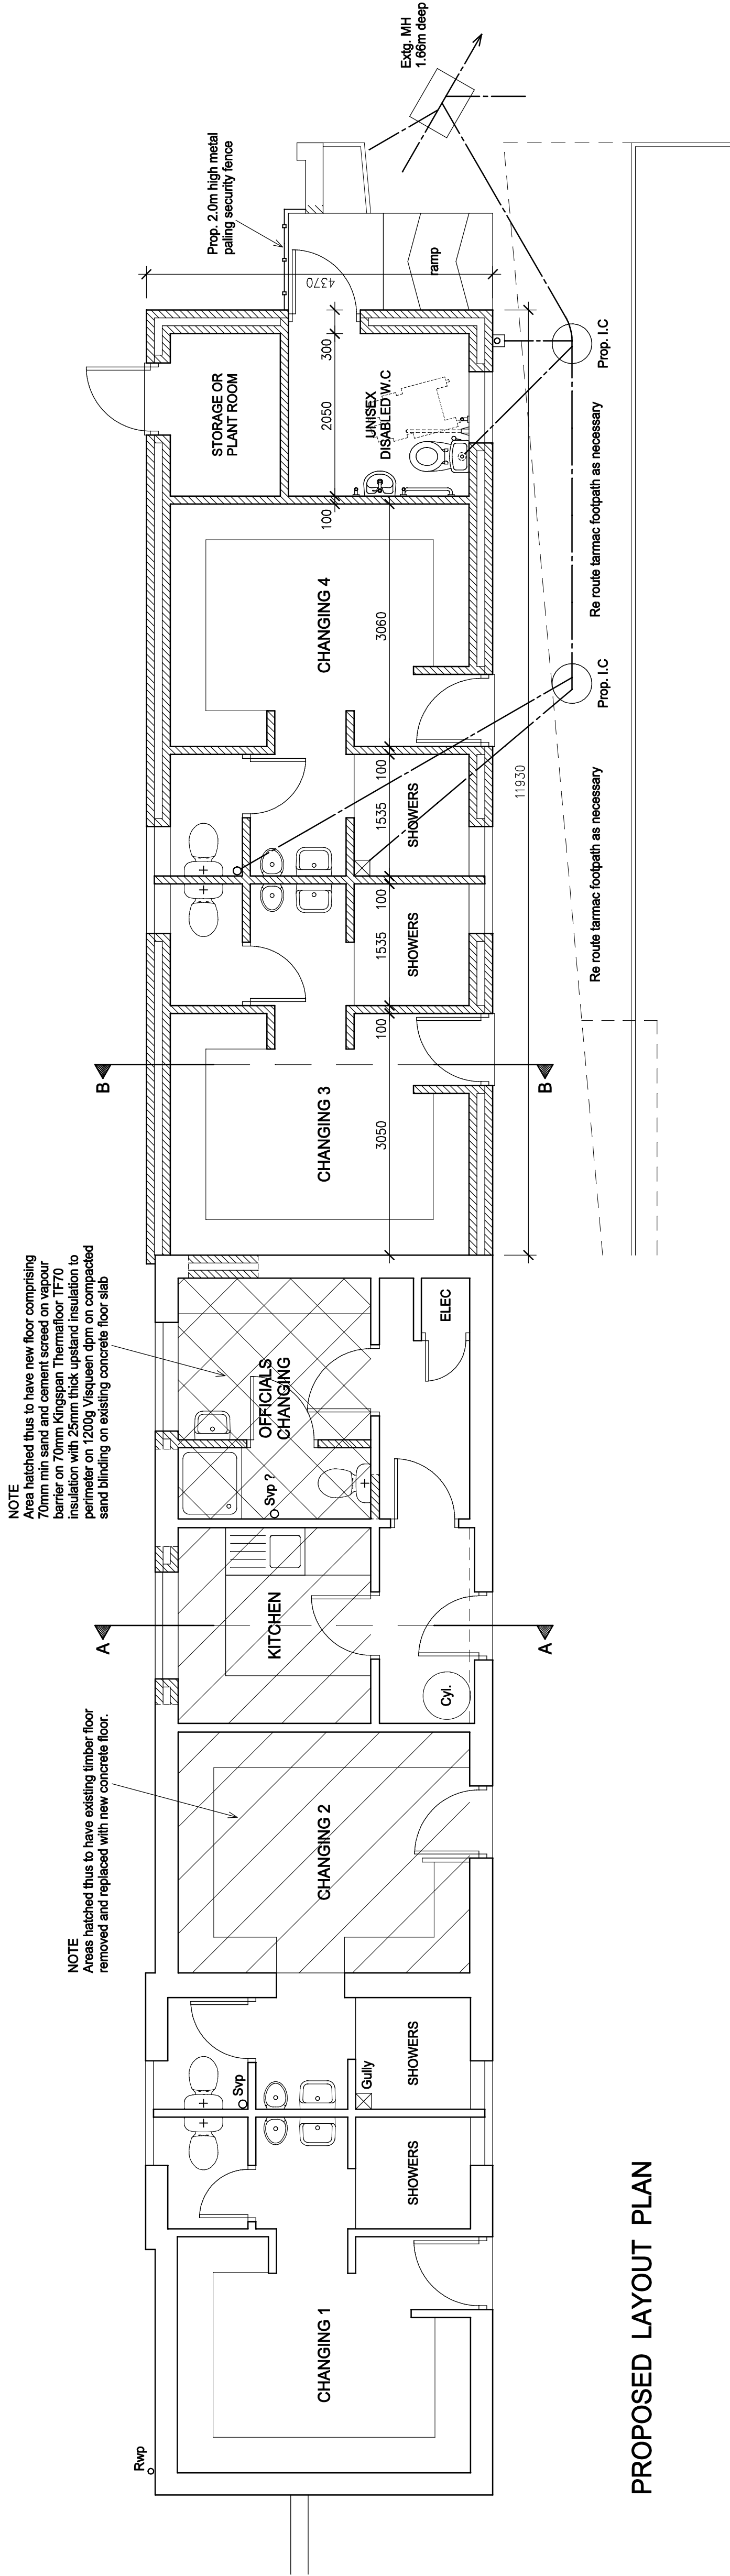

PROPOSED LAYOUT PLAN

Rev. A	22.10.18	Client's instructions (Layout Amended)
Rev	Date	Note
Gordon Thornton Architectural Services Garton House 14 Maythorne Drive Sutton Thornton Doncaster DN8 2SF Tel: 0197 5263338 Mob: 07947 311756		
Project PROPOSED CHANGING ROOMS EXTENSION SHOTTON COMMUNITY PARK STATION ROAD, SHOTTON FOR SHOTTON PARISH COUNCIL		
Title PROPOSED PLAN AND ELEVATIONS		
Date Feb. 2018	Scale 1 : 50 @ A1	
Drawn G.T.	Contract No./ Dwg No. M 1224 / 2 A	