




EAST ELEVATION

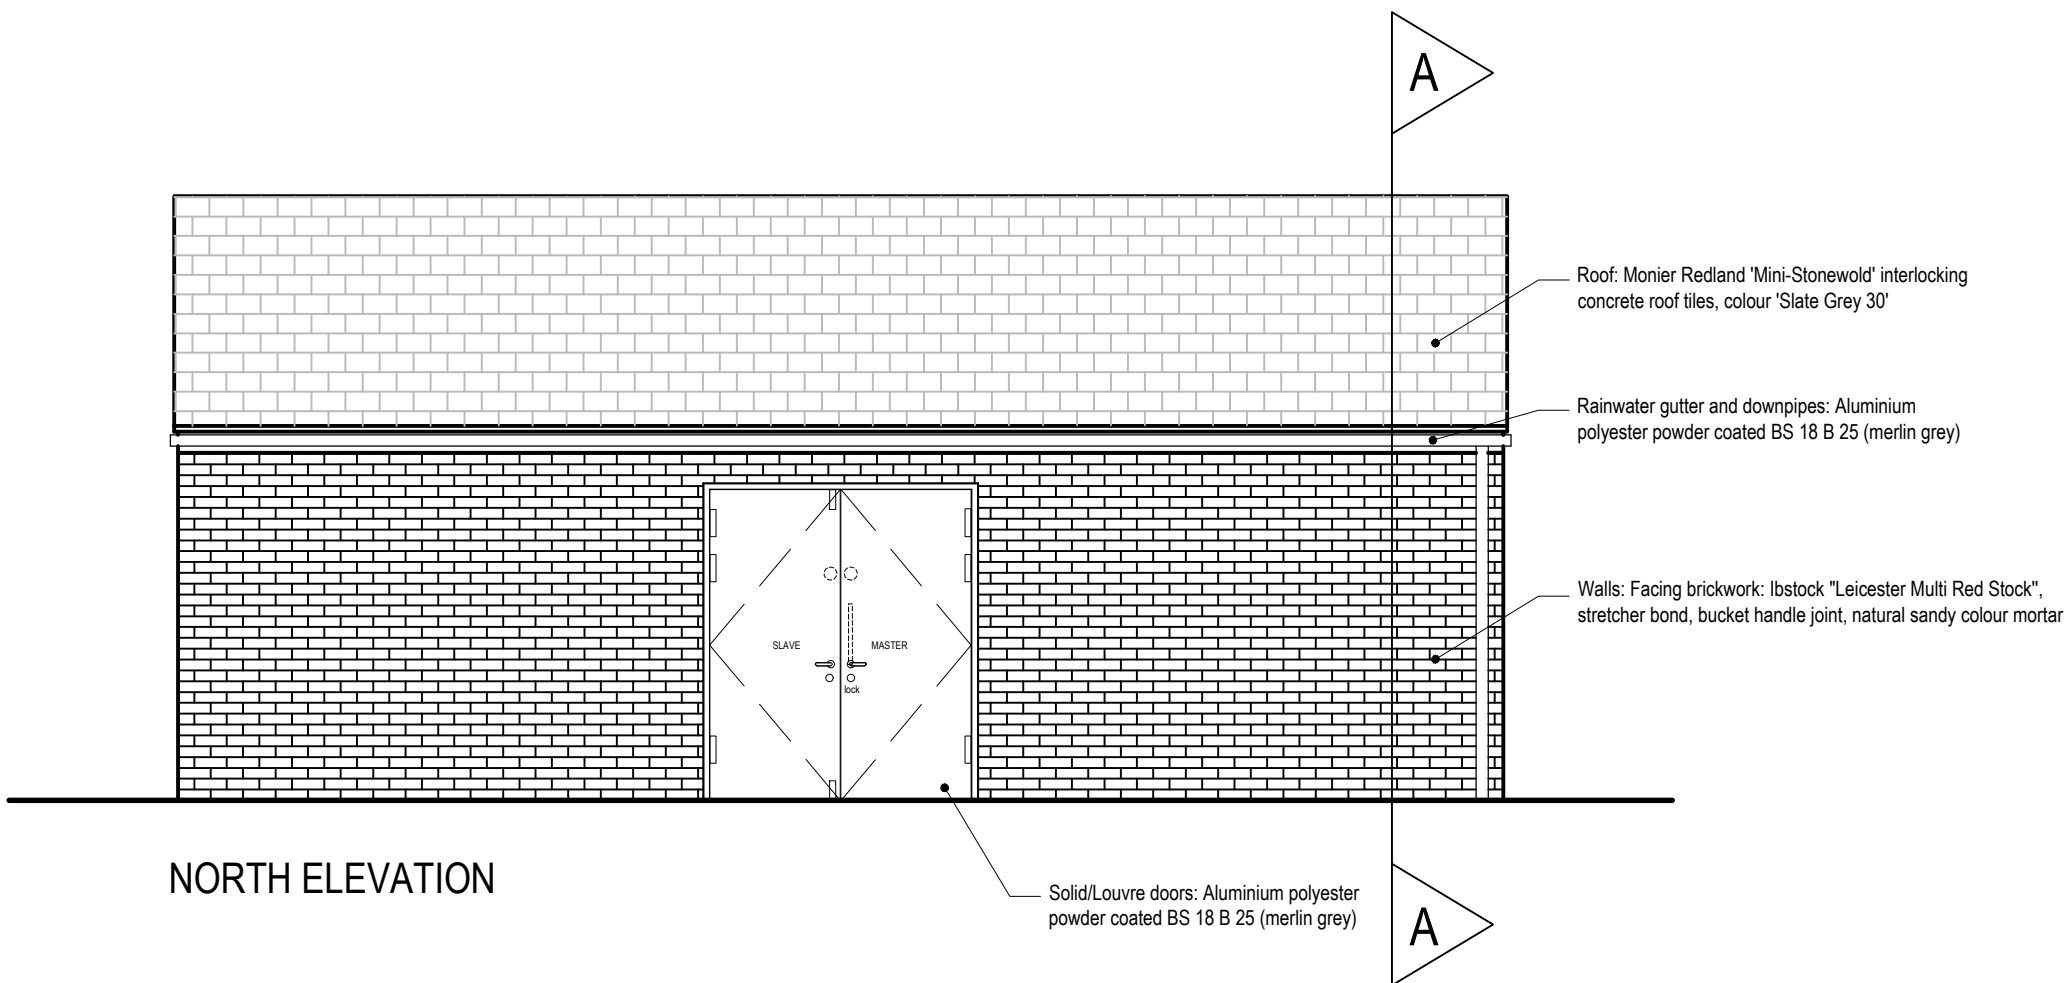


NORTH ELEVATION

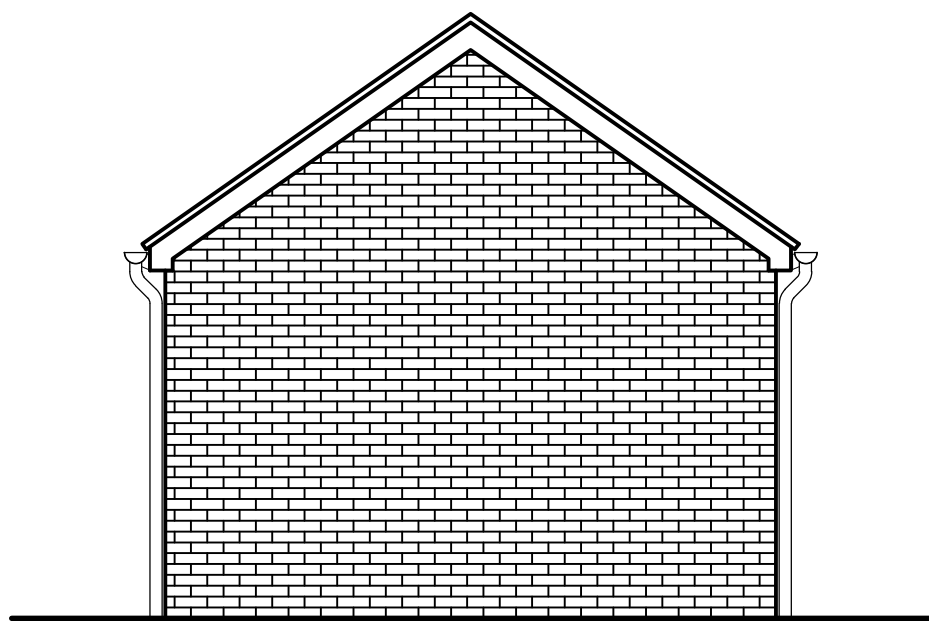

WEST ELEVATION

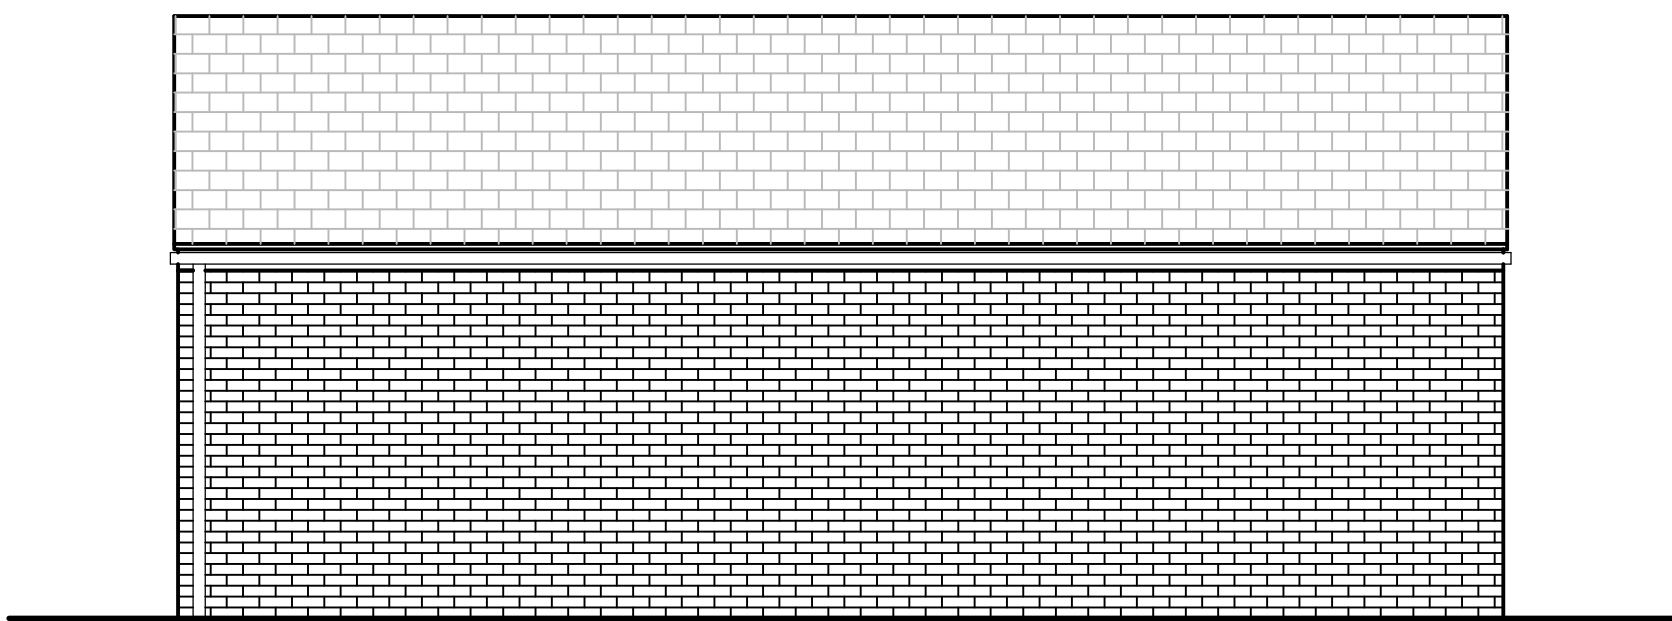

SOUTH ELEVATION

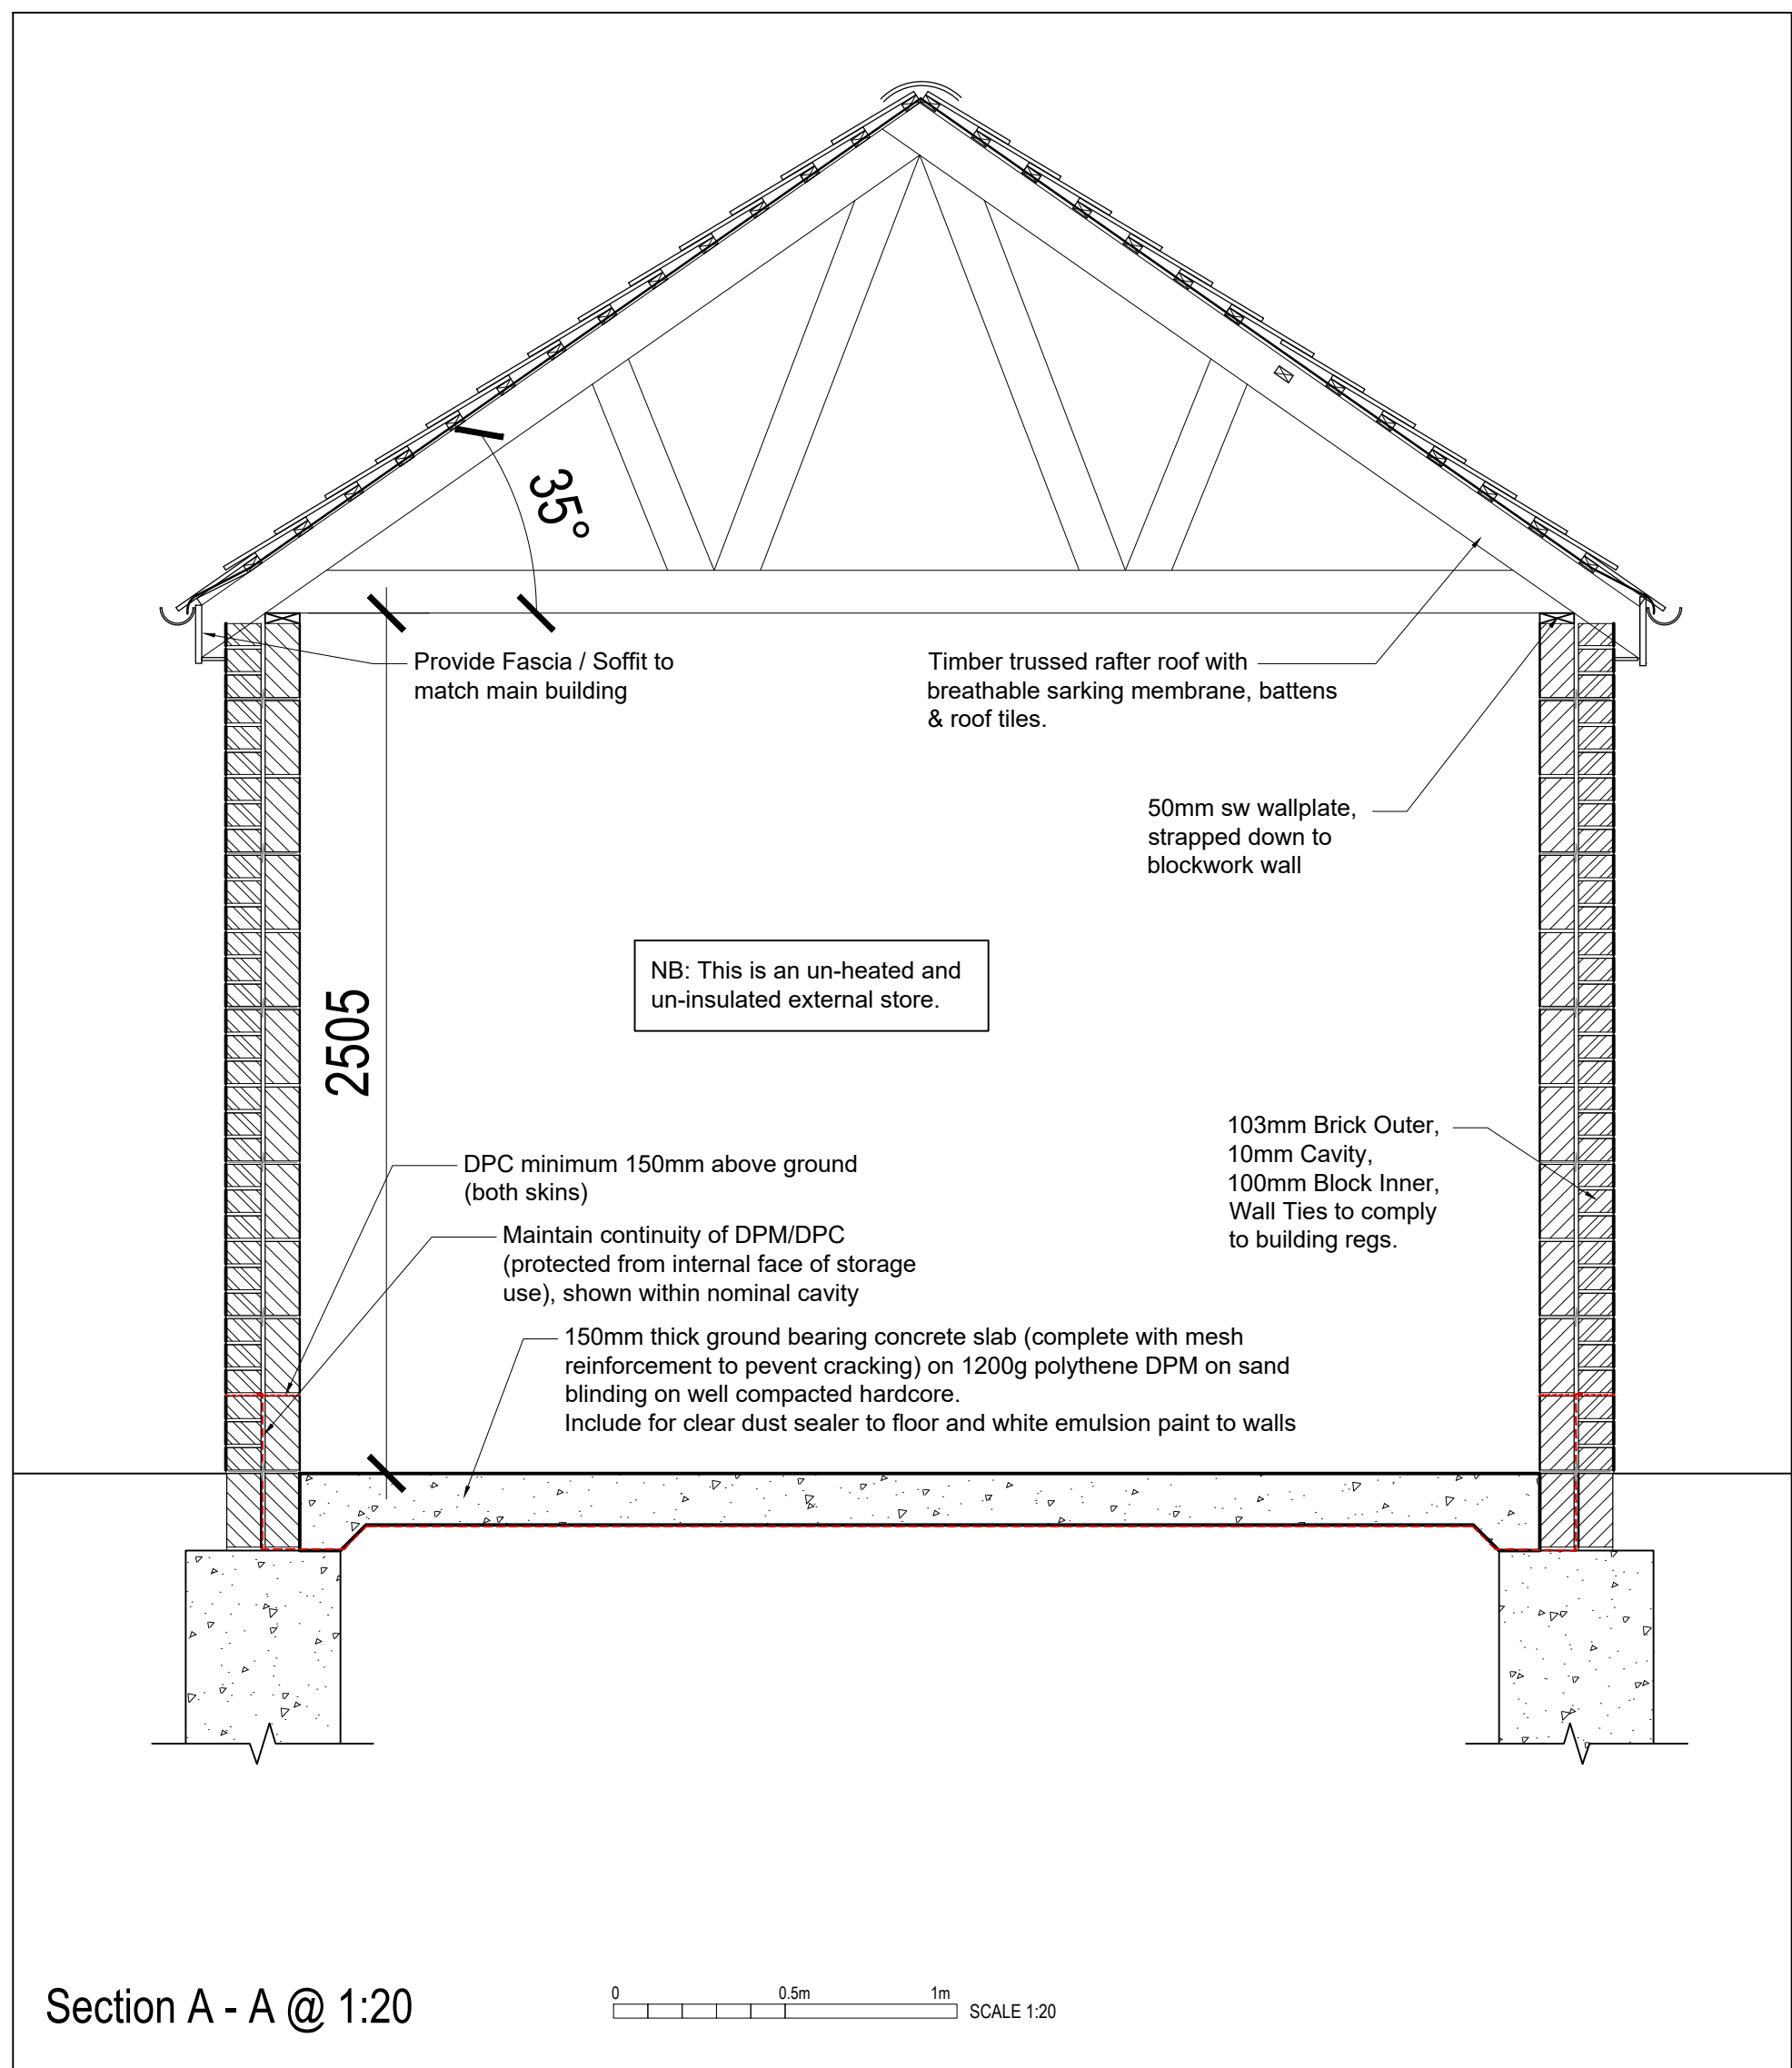

Section A - A @ 1:20

Revisions:				
P01	ISSUE FOR COMMENTS	12.11.21	AH	
P02	ISSUE FOR COMMENTS	29.11.21	AH	
P03	PLANNING ISSUE	04.01.22	AH	
C01	Updated to construction.	19.07.22	JB/OB	

The Old Rectory Rectory Lane Milton Malsor
NORTHAMPTON NN7 3AQ
t: +44 (0)1604 858916 f: +44 (0)1604 859123
www.peter-haddon.com



CAFE EXTENSION MOULTON COMMUNITY CENTRE

PROPOSED LAYOUT GROUND & FIRST FLOOR PLAN

Status	CONSTRUCTION		
Drawn by :	AHO	Checked by :	OB
Date	NOVEMBER 2021		

Document Number:							
Project Code	Zone	Level/Info	Type	Role	Job No.	Dwg No.	Revision
MCC-PHP-XX-00-DR-A-4181-202-C01						1:100	
Scale@ A1						0 2.5m 5m	
Copyright reserved. Dimensions to be checked on site. Discrepancies to be reported before proceeding.							