


ABERDEEN MRCC - FOURTH FLOOR

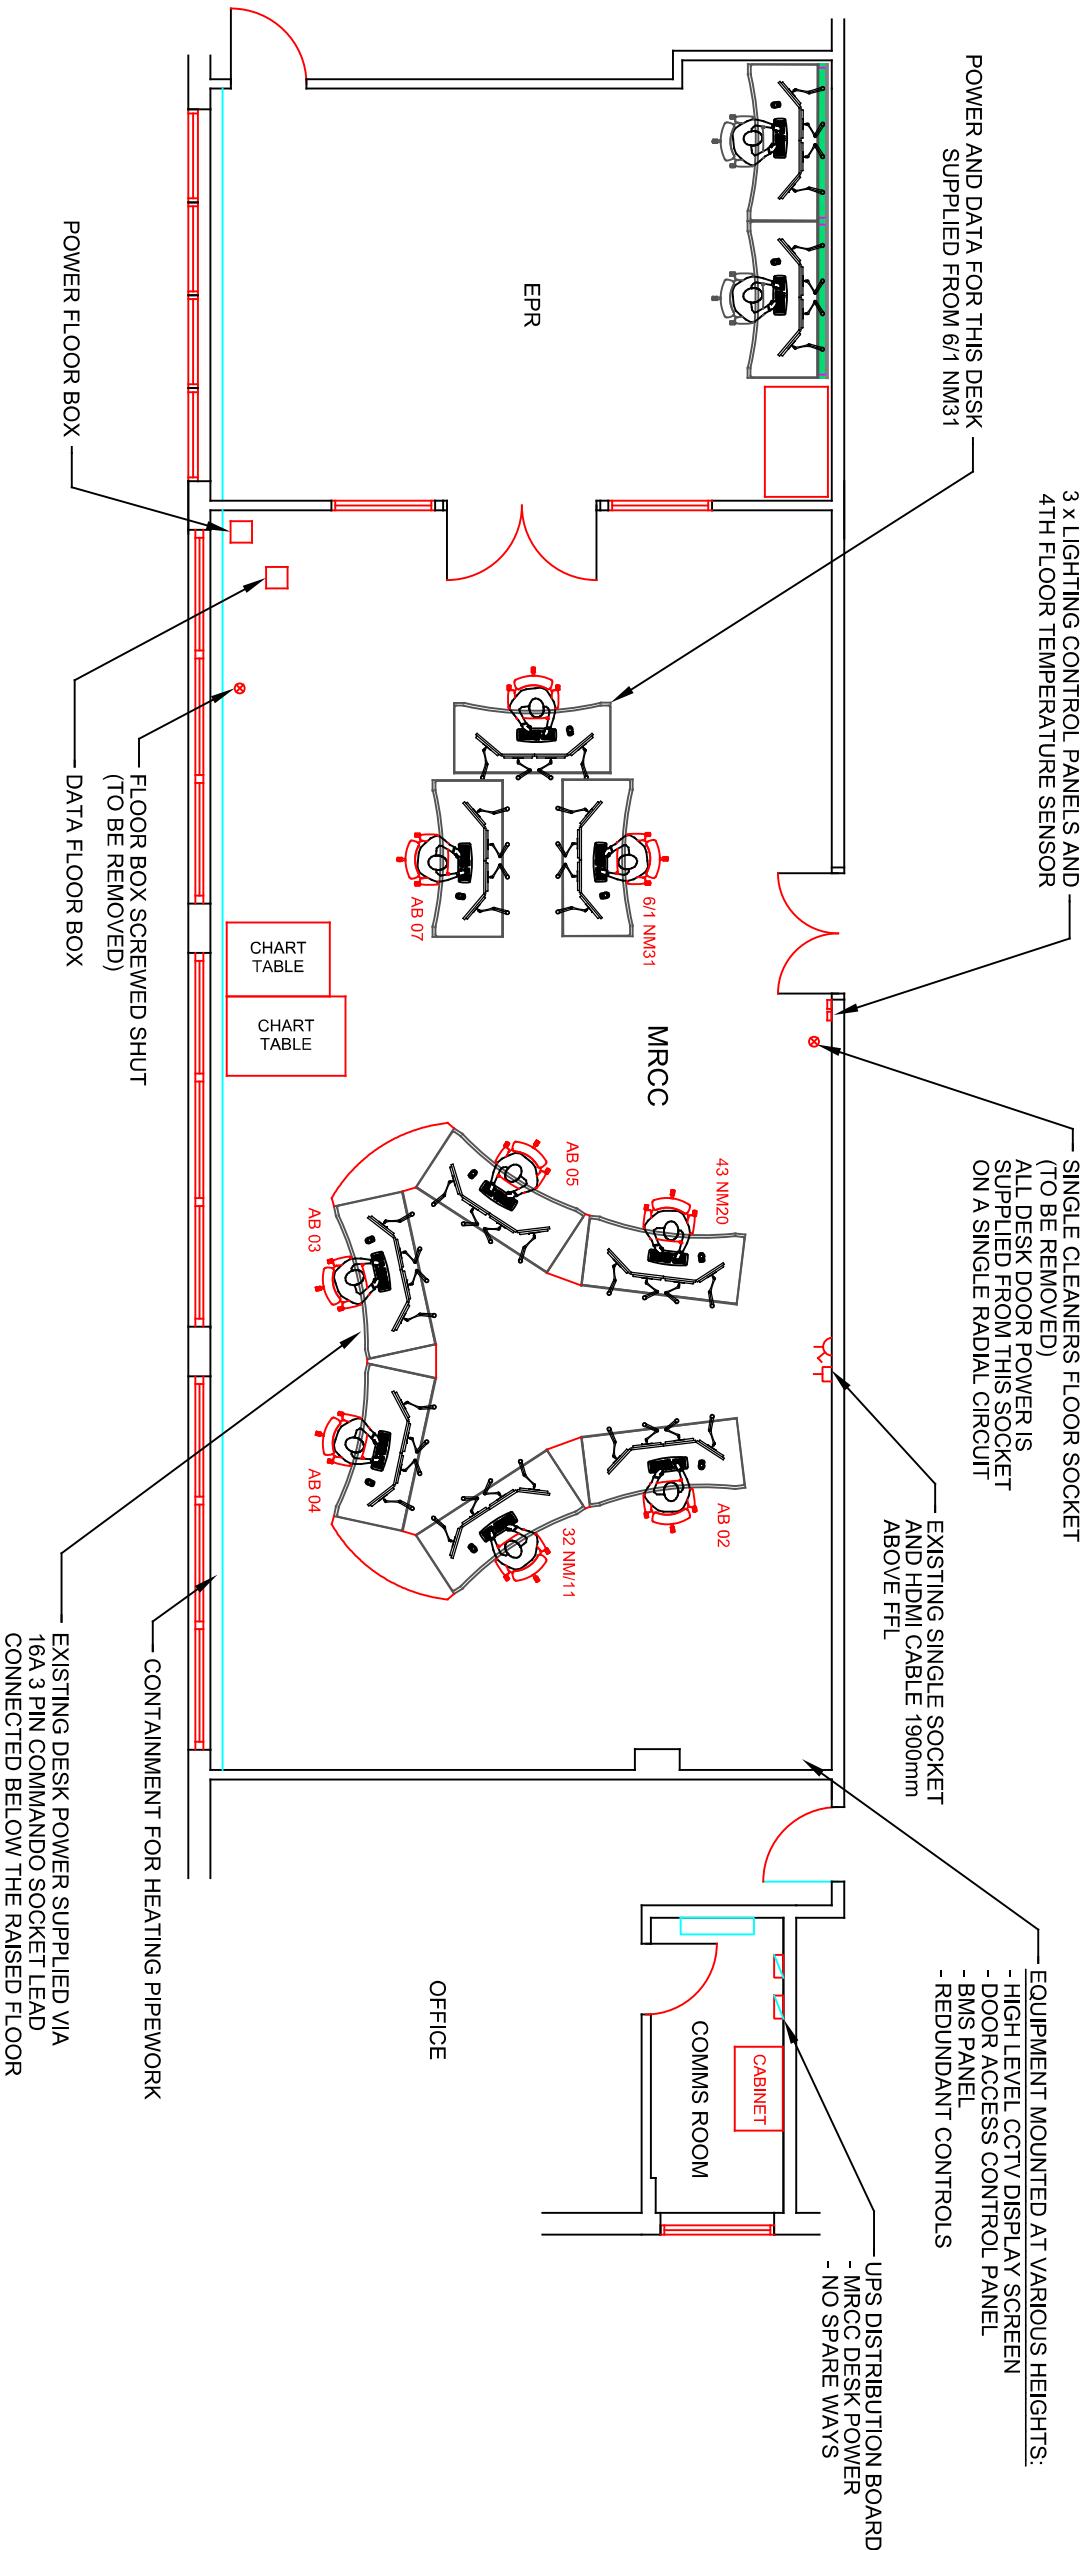

- LEGEND**
- EXISTING FLOOR BOX
 - CLEANERS FLOOR SOCKET
 - DISTRIBUTION BOARD

EXISTING FLOOR PLAN

SCALE 1:100