


Rev. A

<p>C.D.M SIGNIFICANT RISKS THE FOLLOWING HEALTH AND SAFETY RISKS HAVE BEEN IDENTIFIED BY THE DESIGNER AS ABNORMAL/SIGNIFICANT IN PURSUANCE OF THE CONSTRUCTION DESIGN AND MANAGEMENT REGULATIONS 2015</p>
<p>RISK DURING CONSTRUCTION Significant risks have been identified relating to the design element:</p>
<p>OPERATIONAL / MAINTENANCE RISKS Significant risks have been identified relating to this design element</p>
<p>RISKS DURING DEMOLITION / DECOMMISSIONING / DISMANTLING / ALTERATIONS Significant risks have been identified relating to the design element:</p>
<p>IT IS ASSUMED THAT ALL WORKS WILL BE UNDERTAKEN / CARRIED OUT BY COMPETENT AND PERSONNEL / PERSONS WITH RELEVANT TRAINING TO THE SYSTEMS OF WORK PRACTICE</p>

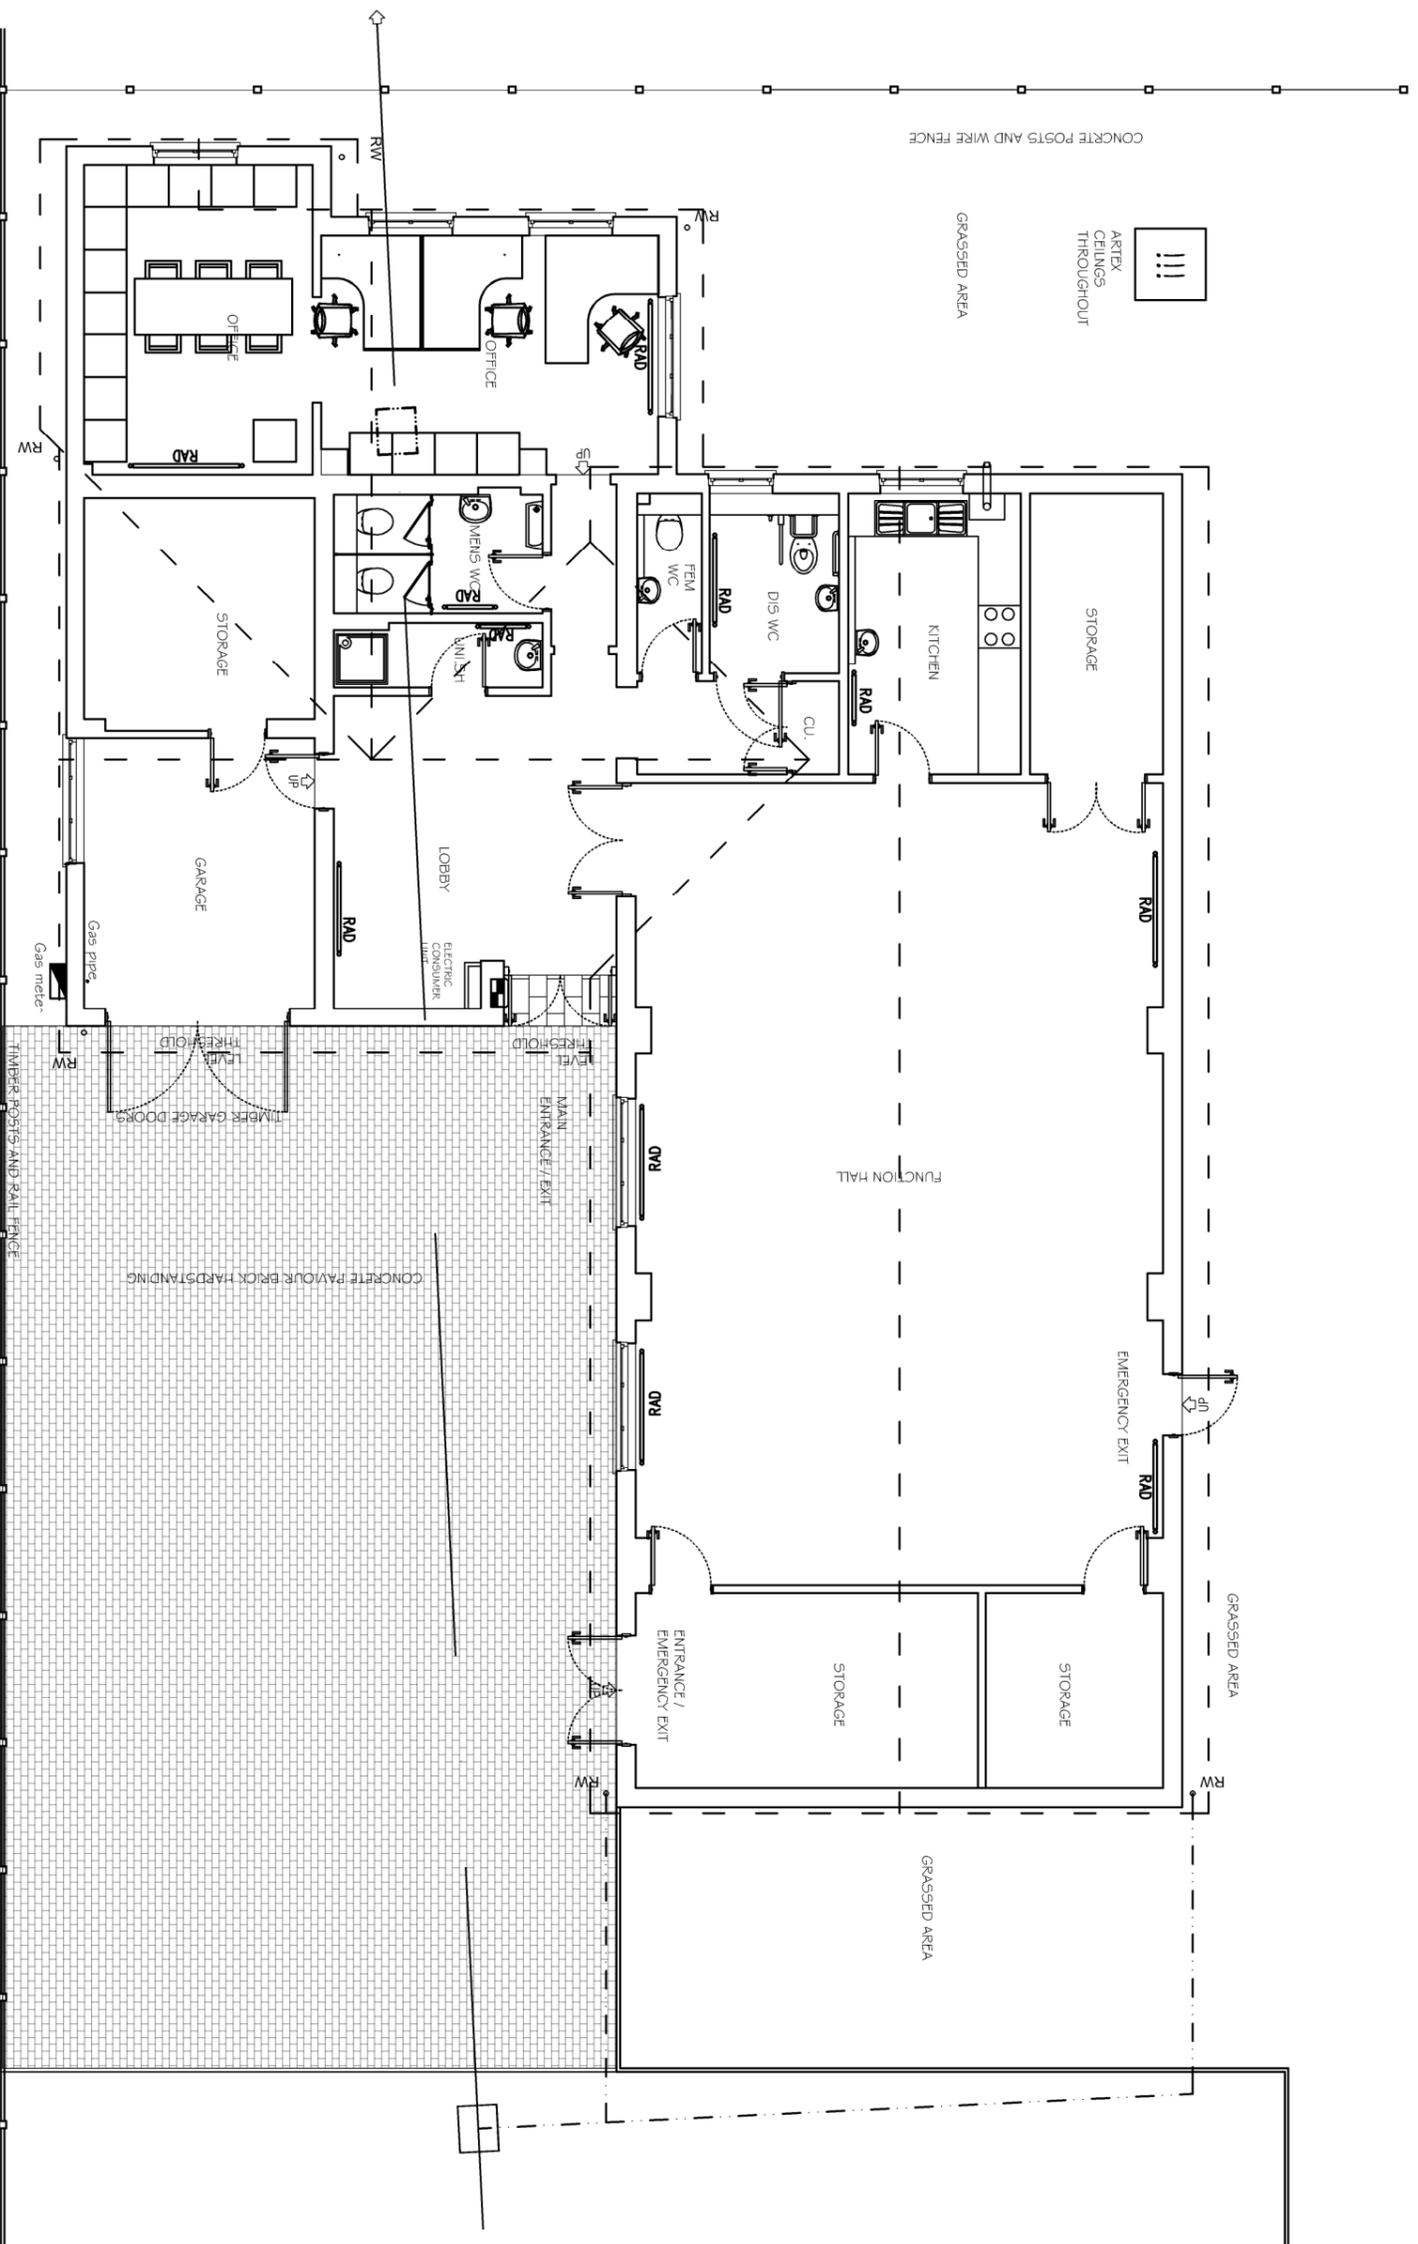

- NOTE -
 All dimensions to be checked on site by contractor prior to commencement of any work. Any discrepancy or query to be reported and clarified before any associated / all work proceeds. All construction to be in accordance with current relevant Trade and Professional Standards and Guidelines, Statutory requirements and product manufacturers specifications and details. Read drawing in conjunction with finishing specification, workmanship specification, all other associated drawings issued and details which may be issued from time to time.
 GSH Architects Ltd 2016
 All rights reserved / All copyrights retained
 Revision
 A - 15-10-2017 drainage added

Title
 THE SCOUT HUT
 244 GLOUCESTER RD
 ALMONDSBURY
 BRISTOL

Description
 EXISTING FLOOR PLANS

Dwg. No 160115002A

Scale Scale 1:100 @ A3

Date FEB 2016

gsh architects
 Chartered Architects

3 Hollow Road
 Almondsbury
 Gloucestershire
 BS33 4DP
 Tel: 0751652285
 email: info@gsharchitects.co.uk

0 0.5 1.0 2.5
 SCALE 1:100 @ A3