


100
Millimetres

10
0


DO NOT SCALE

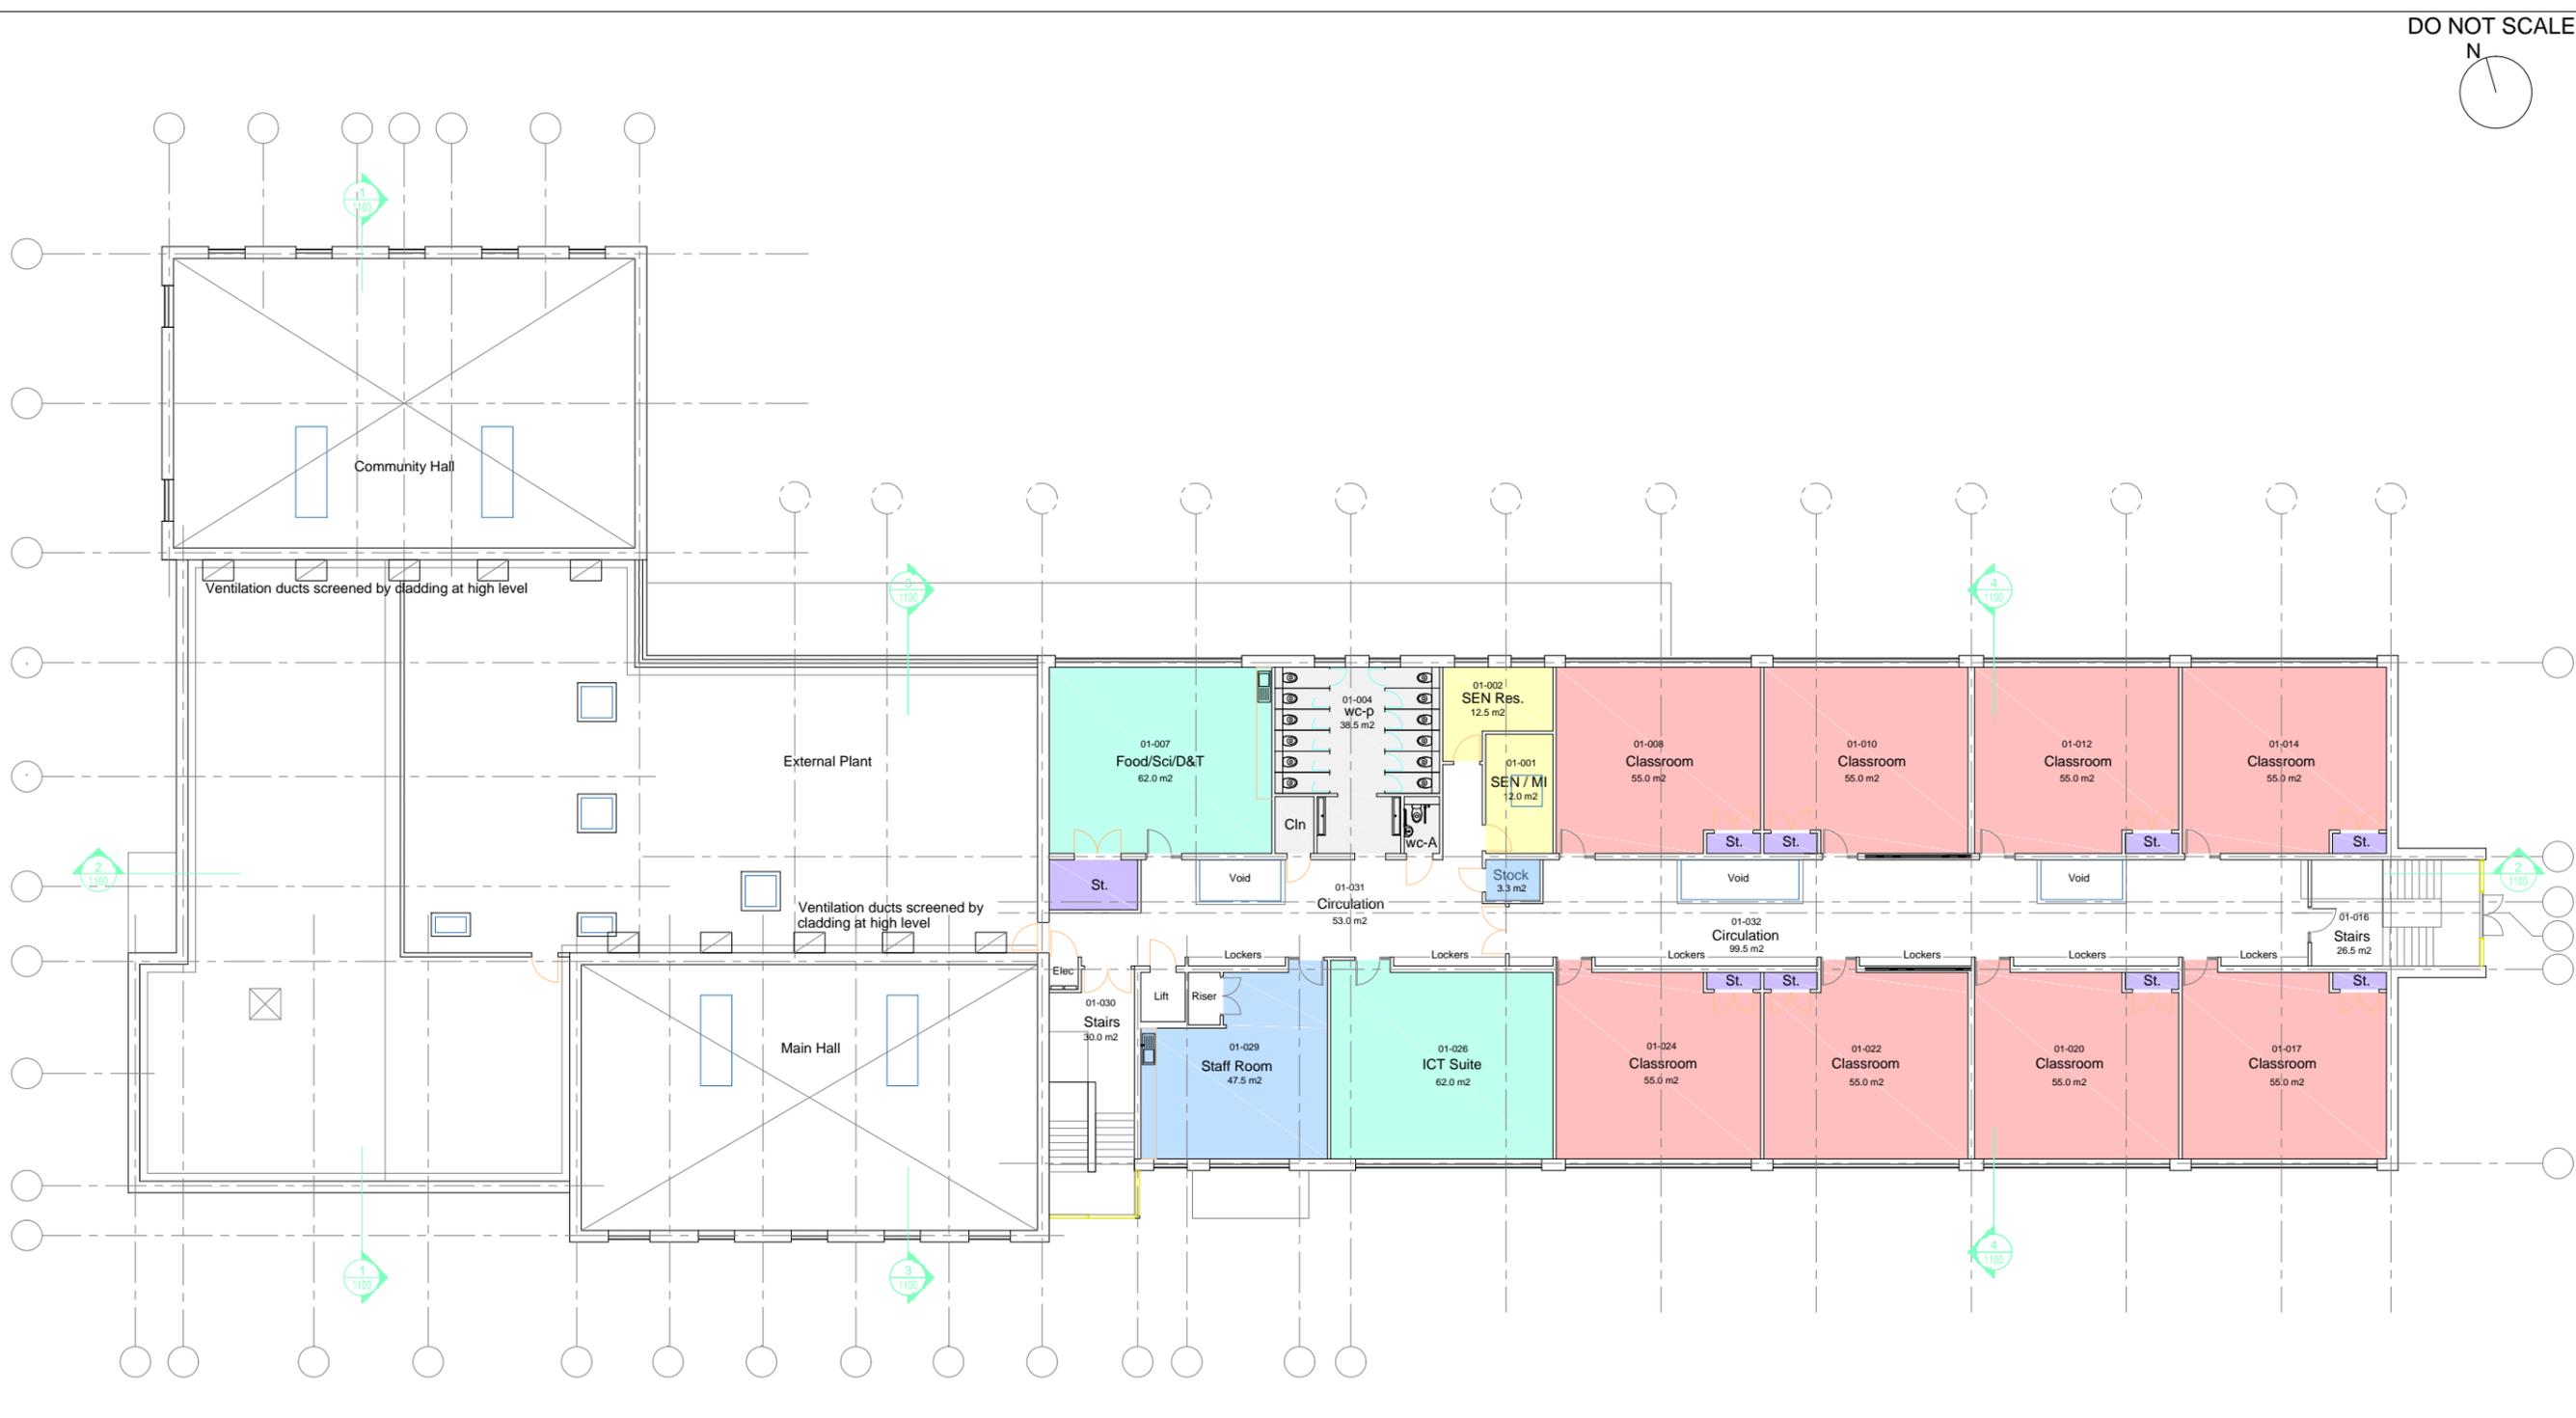

01 Proposed First Floor Plan
SCALE 1:250

- KEY**
- Classrooms
 - Specialist Areas
 - SEN/Grp/Lib
 - Staff/Admin
 - Teaching storage
 - Non-Net areas

Total GF GIA: 1,995.5m2
Total FF GIA: 987.8m2
Total GIA: 2,983.3m2

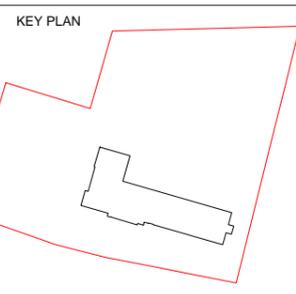

NOTES:

1. This drawing is provided for informational purposes only. Do not scale drawing.
2. All dimensions are in millimeters (mm) except where stated otherwise.
3. All drawings are based on survey information provided by 'Savills-Bovis'.
4. All dimensions and measurements should be checked on site prior to procuring materials and building work begins.
5. These drawings require final dimensional checking on site to ensure their accuracy prior to commencement of any works. Any discrepancies to be reported direct to the Architect.
6. This drawing is to be read in conjunction with all other relevant drawings and specifications.
- 7.

0 1m 5m 10m
DRAWING SCALE 1:250 @ A3

SAFETY, HEALTH AND ENVIRONMENTAL INFORMATION			
In addition to the hazards/risks normally associated with the types of work detailed on this drawing, note the following:			
CONSTRUCTION			
P5	21/17	PLANT LAYOUT UPDATED AND SCHOOL CORRIDOR AREA	AT JW CW
P4	21/17	STAGE 3 ISSUE	AT JW CW
P3	12/17	ISSUED FOR CO-ORDINATION	AT JW CW
MAINTENANCE/CLEANING			
P2	12/21/16	PLANS UPDATED TO SUIT ELEVATIONS	AT JW CW
O3	12/21/16	COMMUNITY & SCHOOL ENTRANCE LAYOUT UPDATED	AT CW CW
O2	10/29/16	LAYOUT UPDATED AND GIA REDUCED	AT CW CW
DECOMMISSIONING/DEMOLITION			
O1	10/12/16	ISSUED FOR INFORMATION	AT JW JW
Rev	Date	Description	By Chks App'd

Drawing Status: **FOR PLANNING**

ATKINS

Euston Tower
286 Euston Road
London
NW1 3AT

Tel: +44 20 7121 2000
Fax: +44 20 7121 2111
www.atkinsglobal.com

Copyright © Atkins Limited (2017)

Client: **WOKINGHAM BOROUGH COUNCIL**

Project Title: MATTHEWSGREEN PRIMARY SCHOOL AND COMMUNITY FACILITY	
Drawing Title: PROPOSED FIRST FLOOR PLAN	
Scale: 1:250	Designed: AT
Original Size: A3	Date: 05/10/16
Drawing Number: 5145572-ATK-00-00-DR-A-1011	Revision: P5