



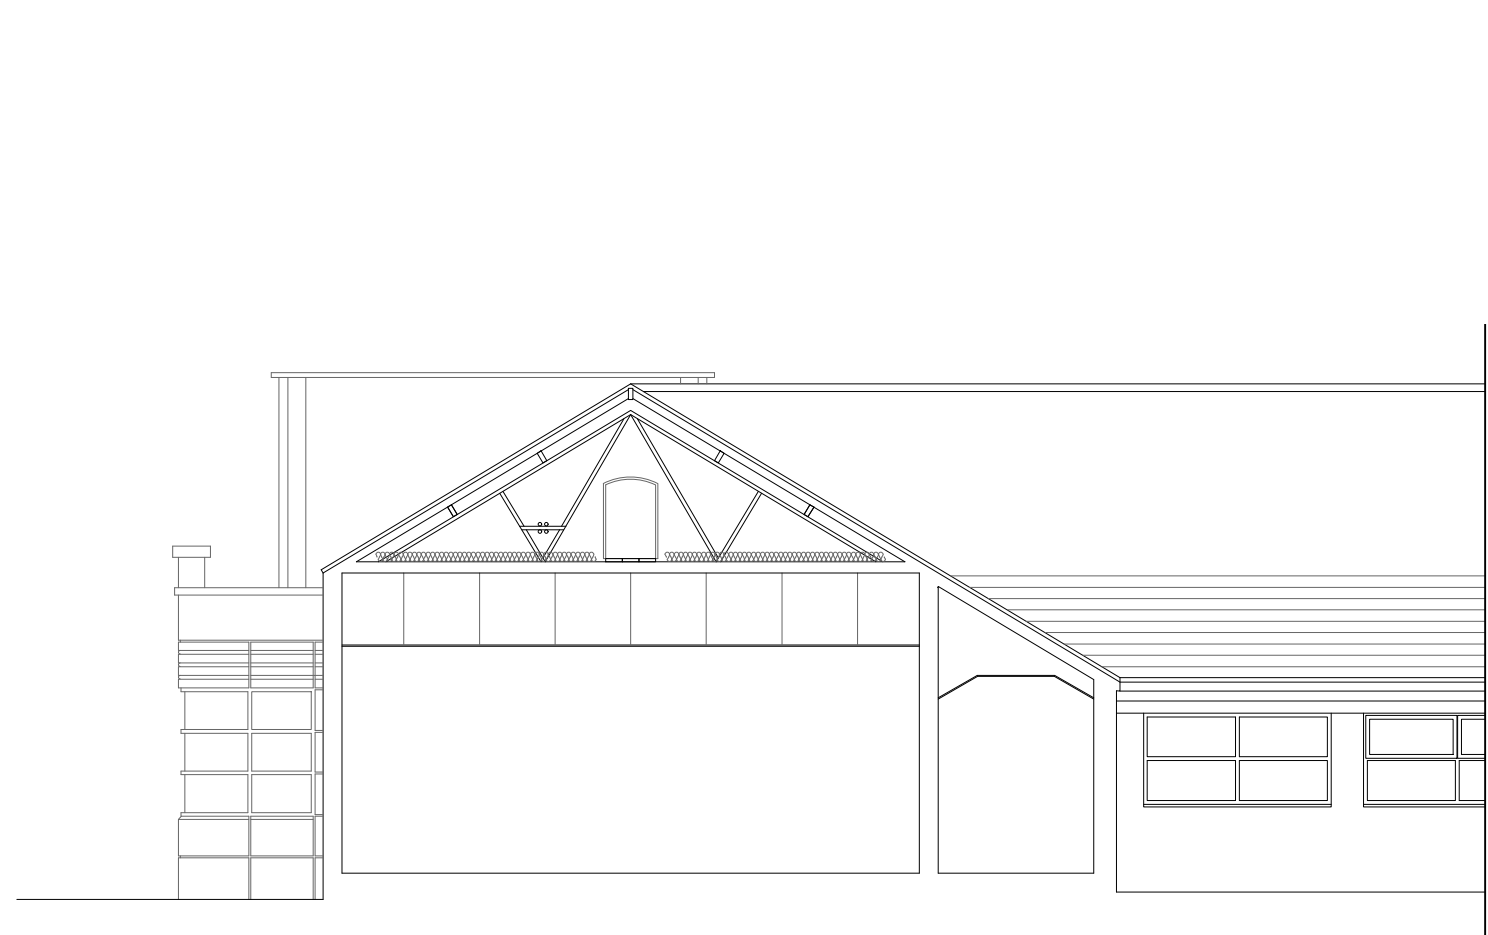


Existing Section

Scale 1:100

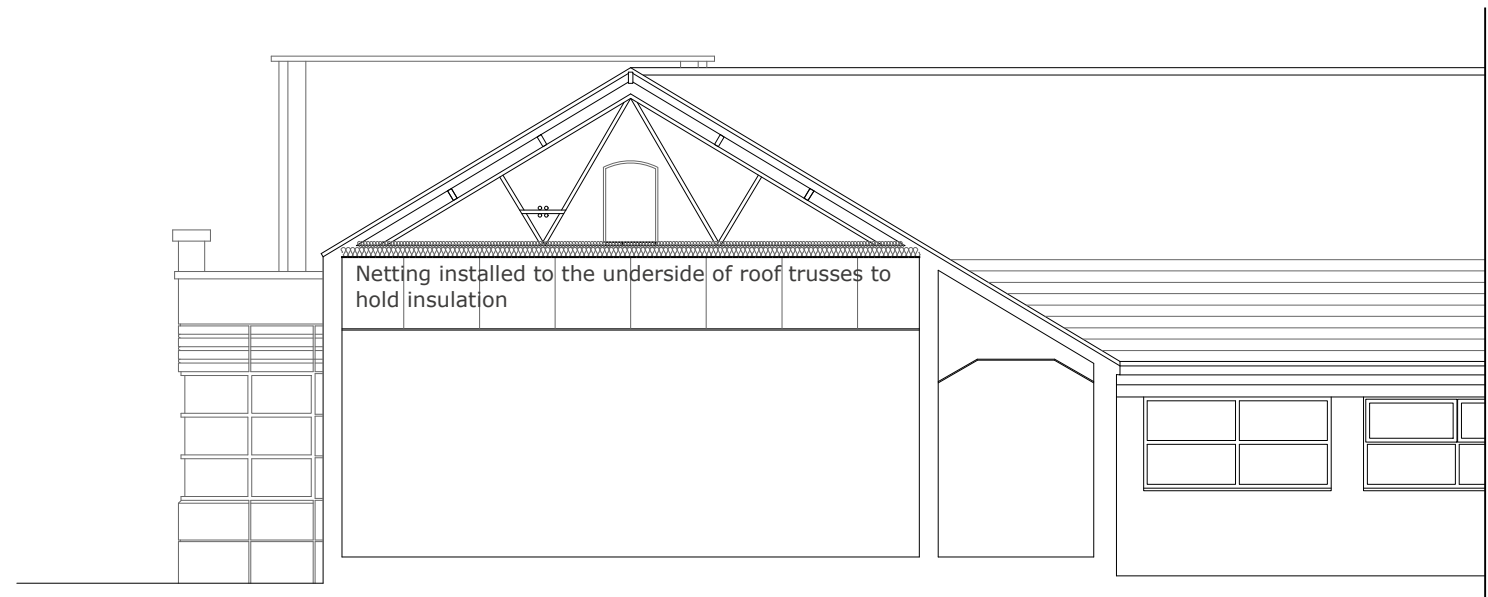


Proposed Section

Scale 1:100

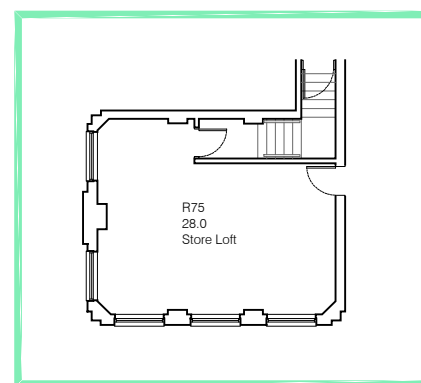


Existing First Floor Plan

Scale 1:200

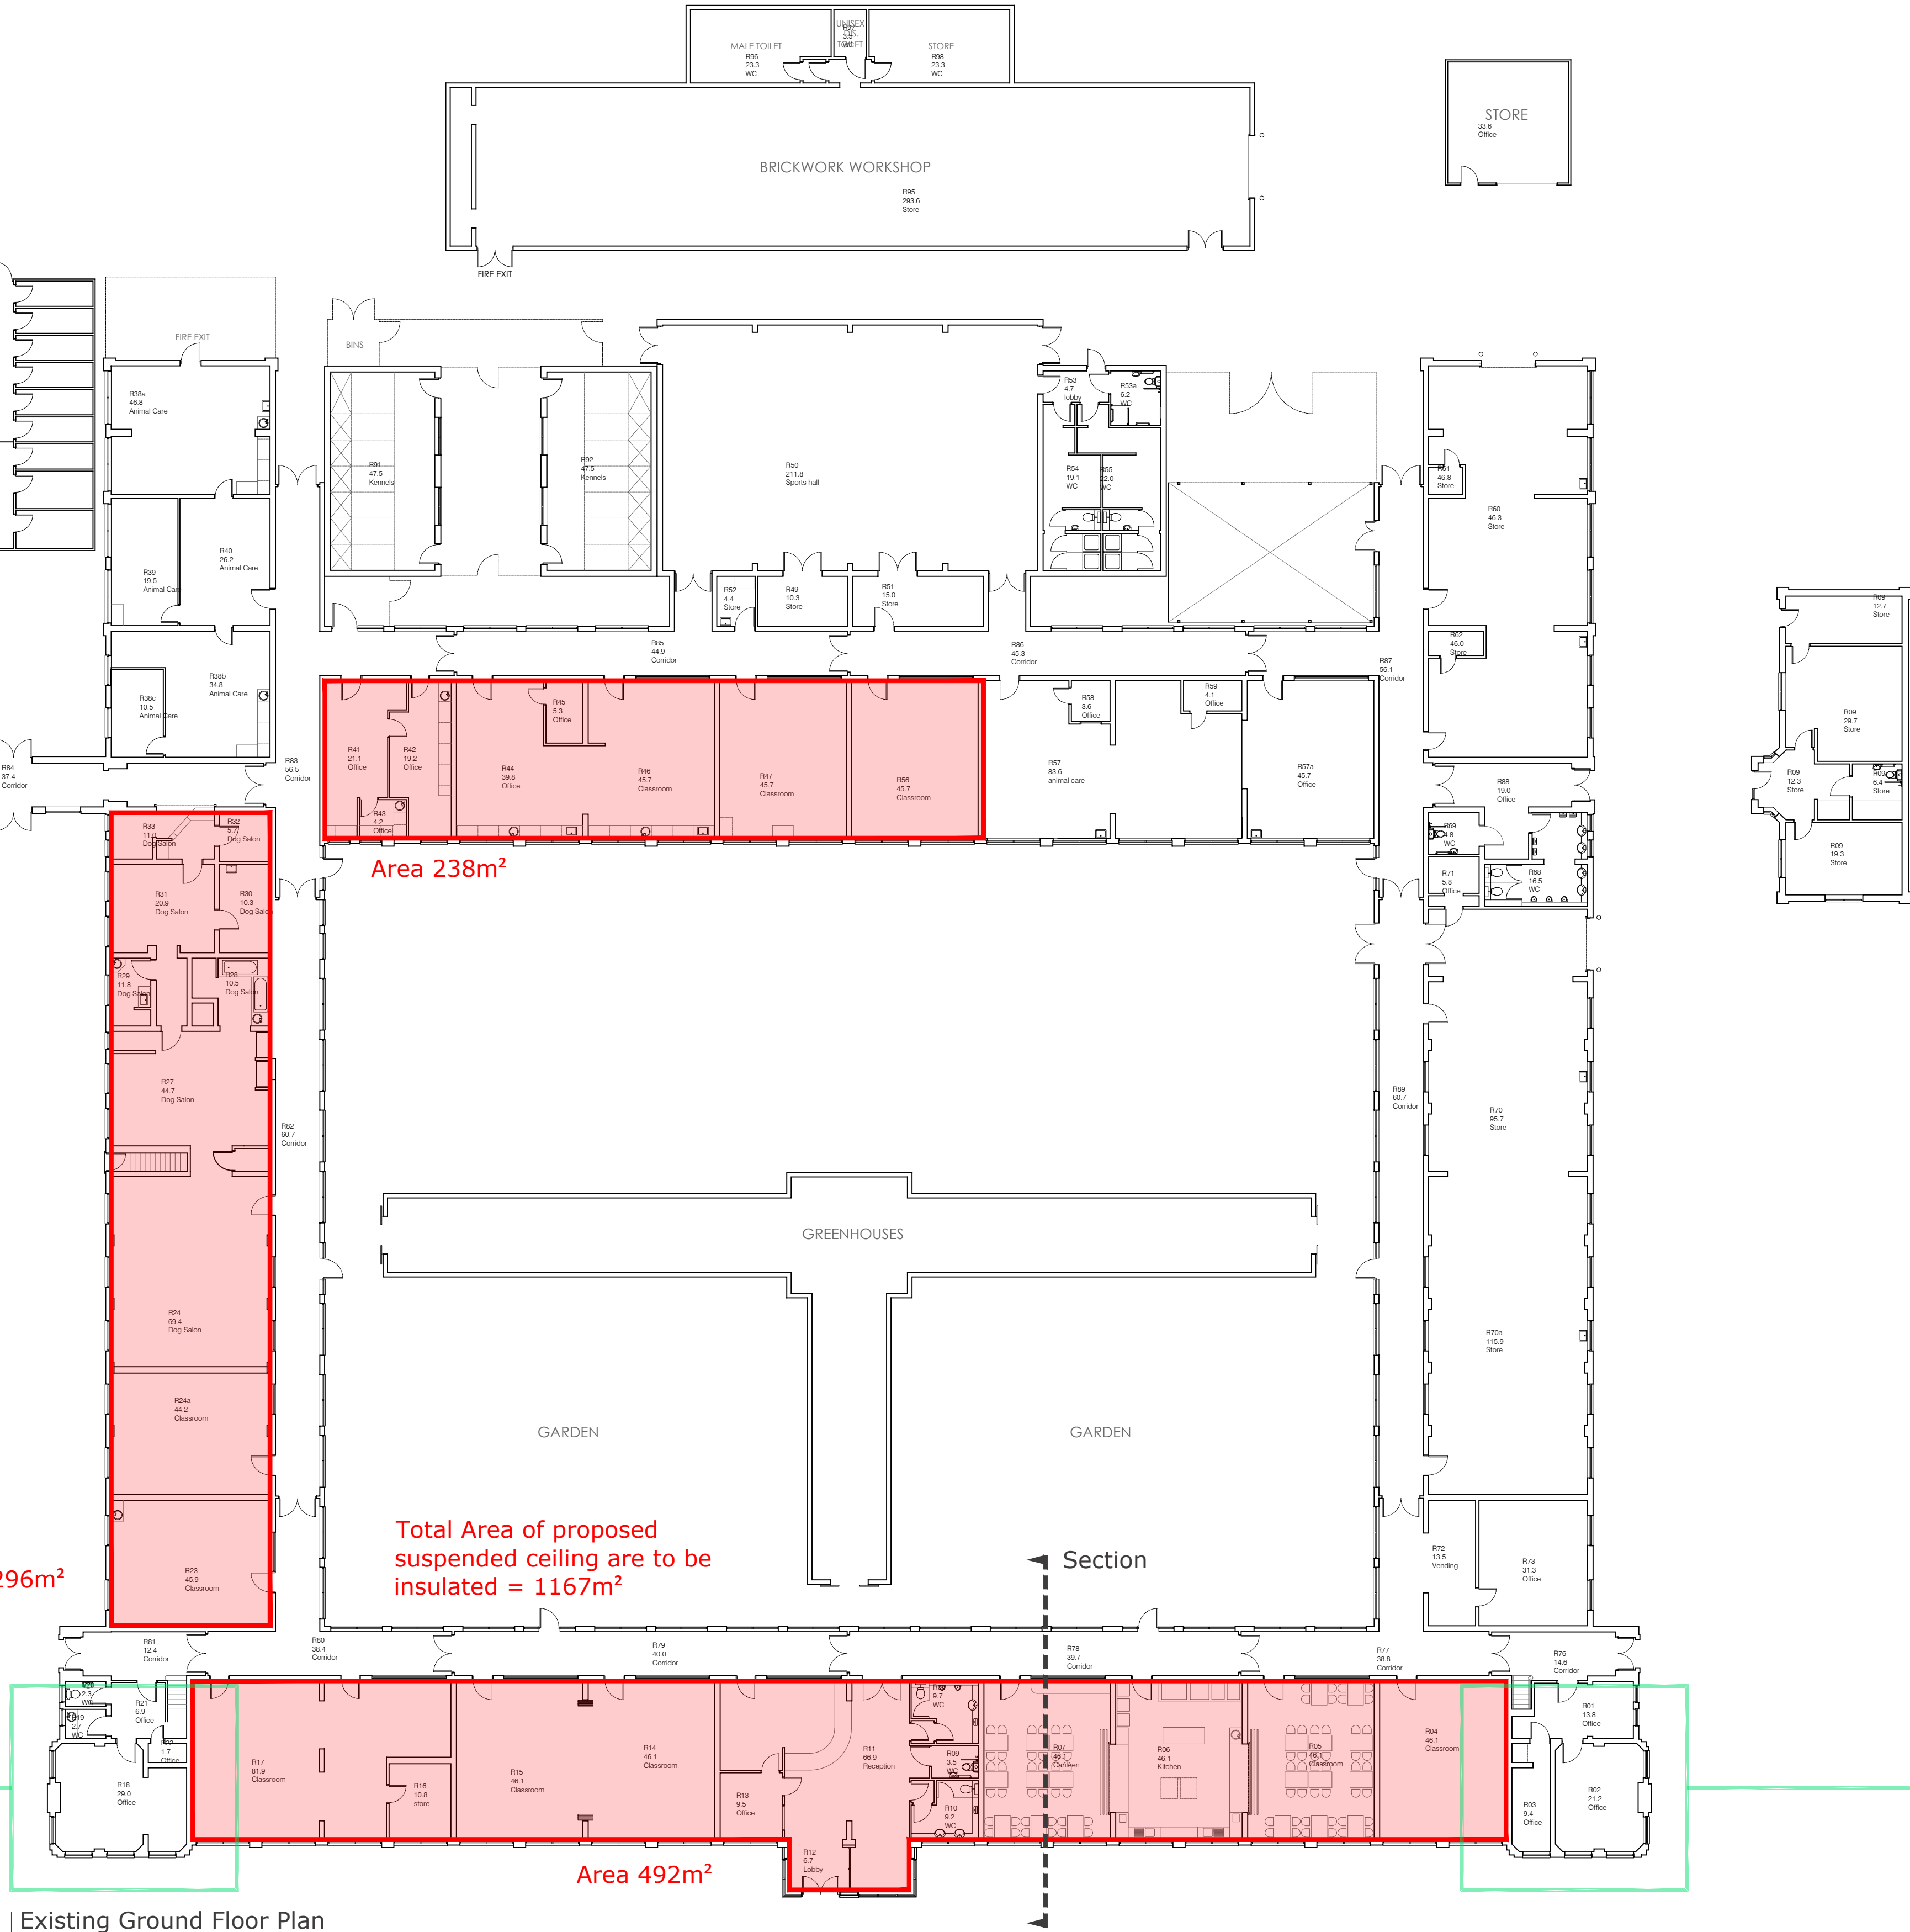


Existing Ground Floor Plan

Scale 1:200

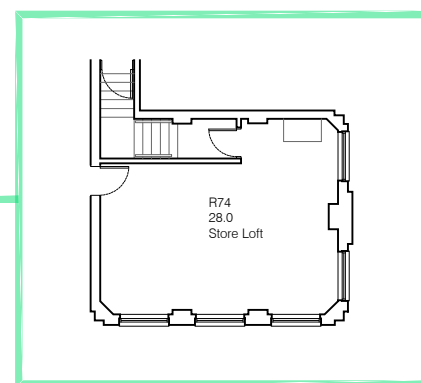


Existing First Floor Plan

Scale 1:200

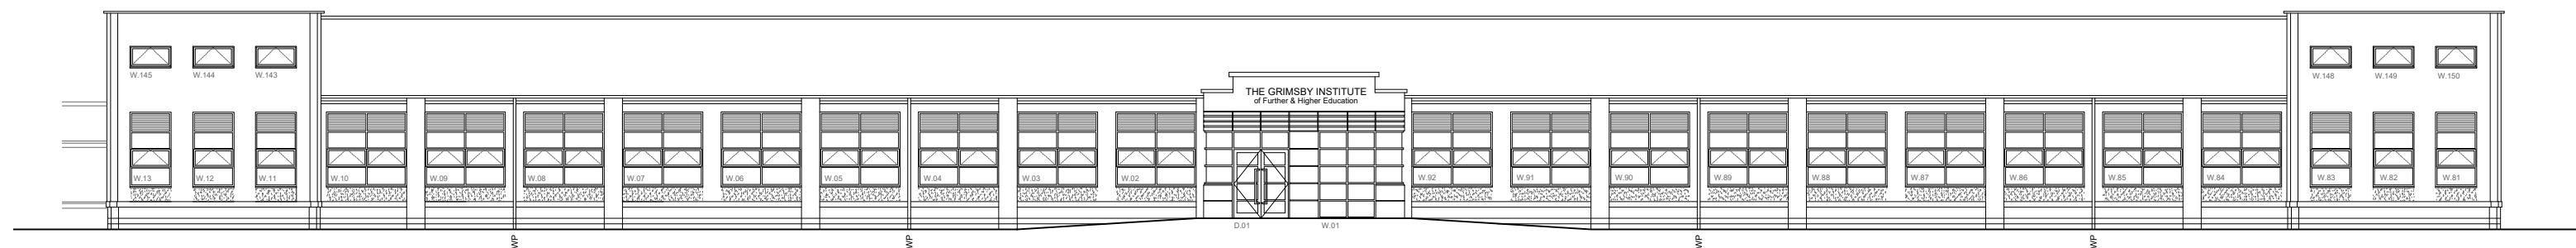

Existing Elevation

Scale 1:200

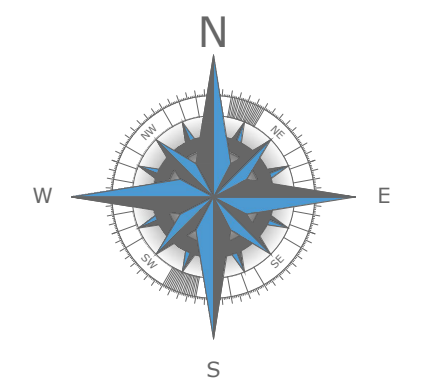

Nunsthorpe Campus
126 Sutcliffe Ave, Grimsby
North East Lincolnshire
DN33 1AW

Loft Insulation
First Floor Plan

388 02 | A | SD

1:100 | A1 | 14/10/2021

© Design Copyright reserved. Written consent must be obtained before copying or reproducing this drawing. Do not scale the drawing. Use figured dimensions only. Contractors are responsible for taking and checking site dimensions. Any discrepancy must be reported to Grimsby Institute Group Estates Department.
Grimsby Department Tel: 01472 332022 Fax: 1473