



proposed WSW elevation. 1 : 100


proposed SSE elevation. 1 : 100

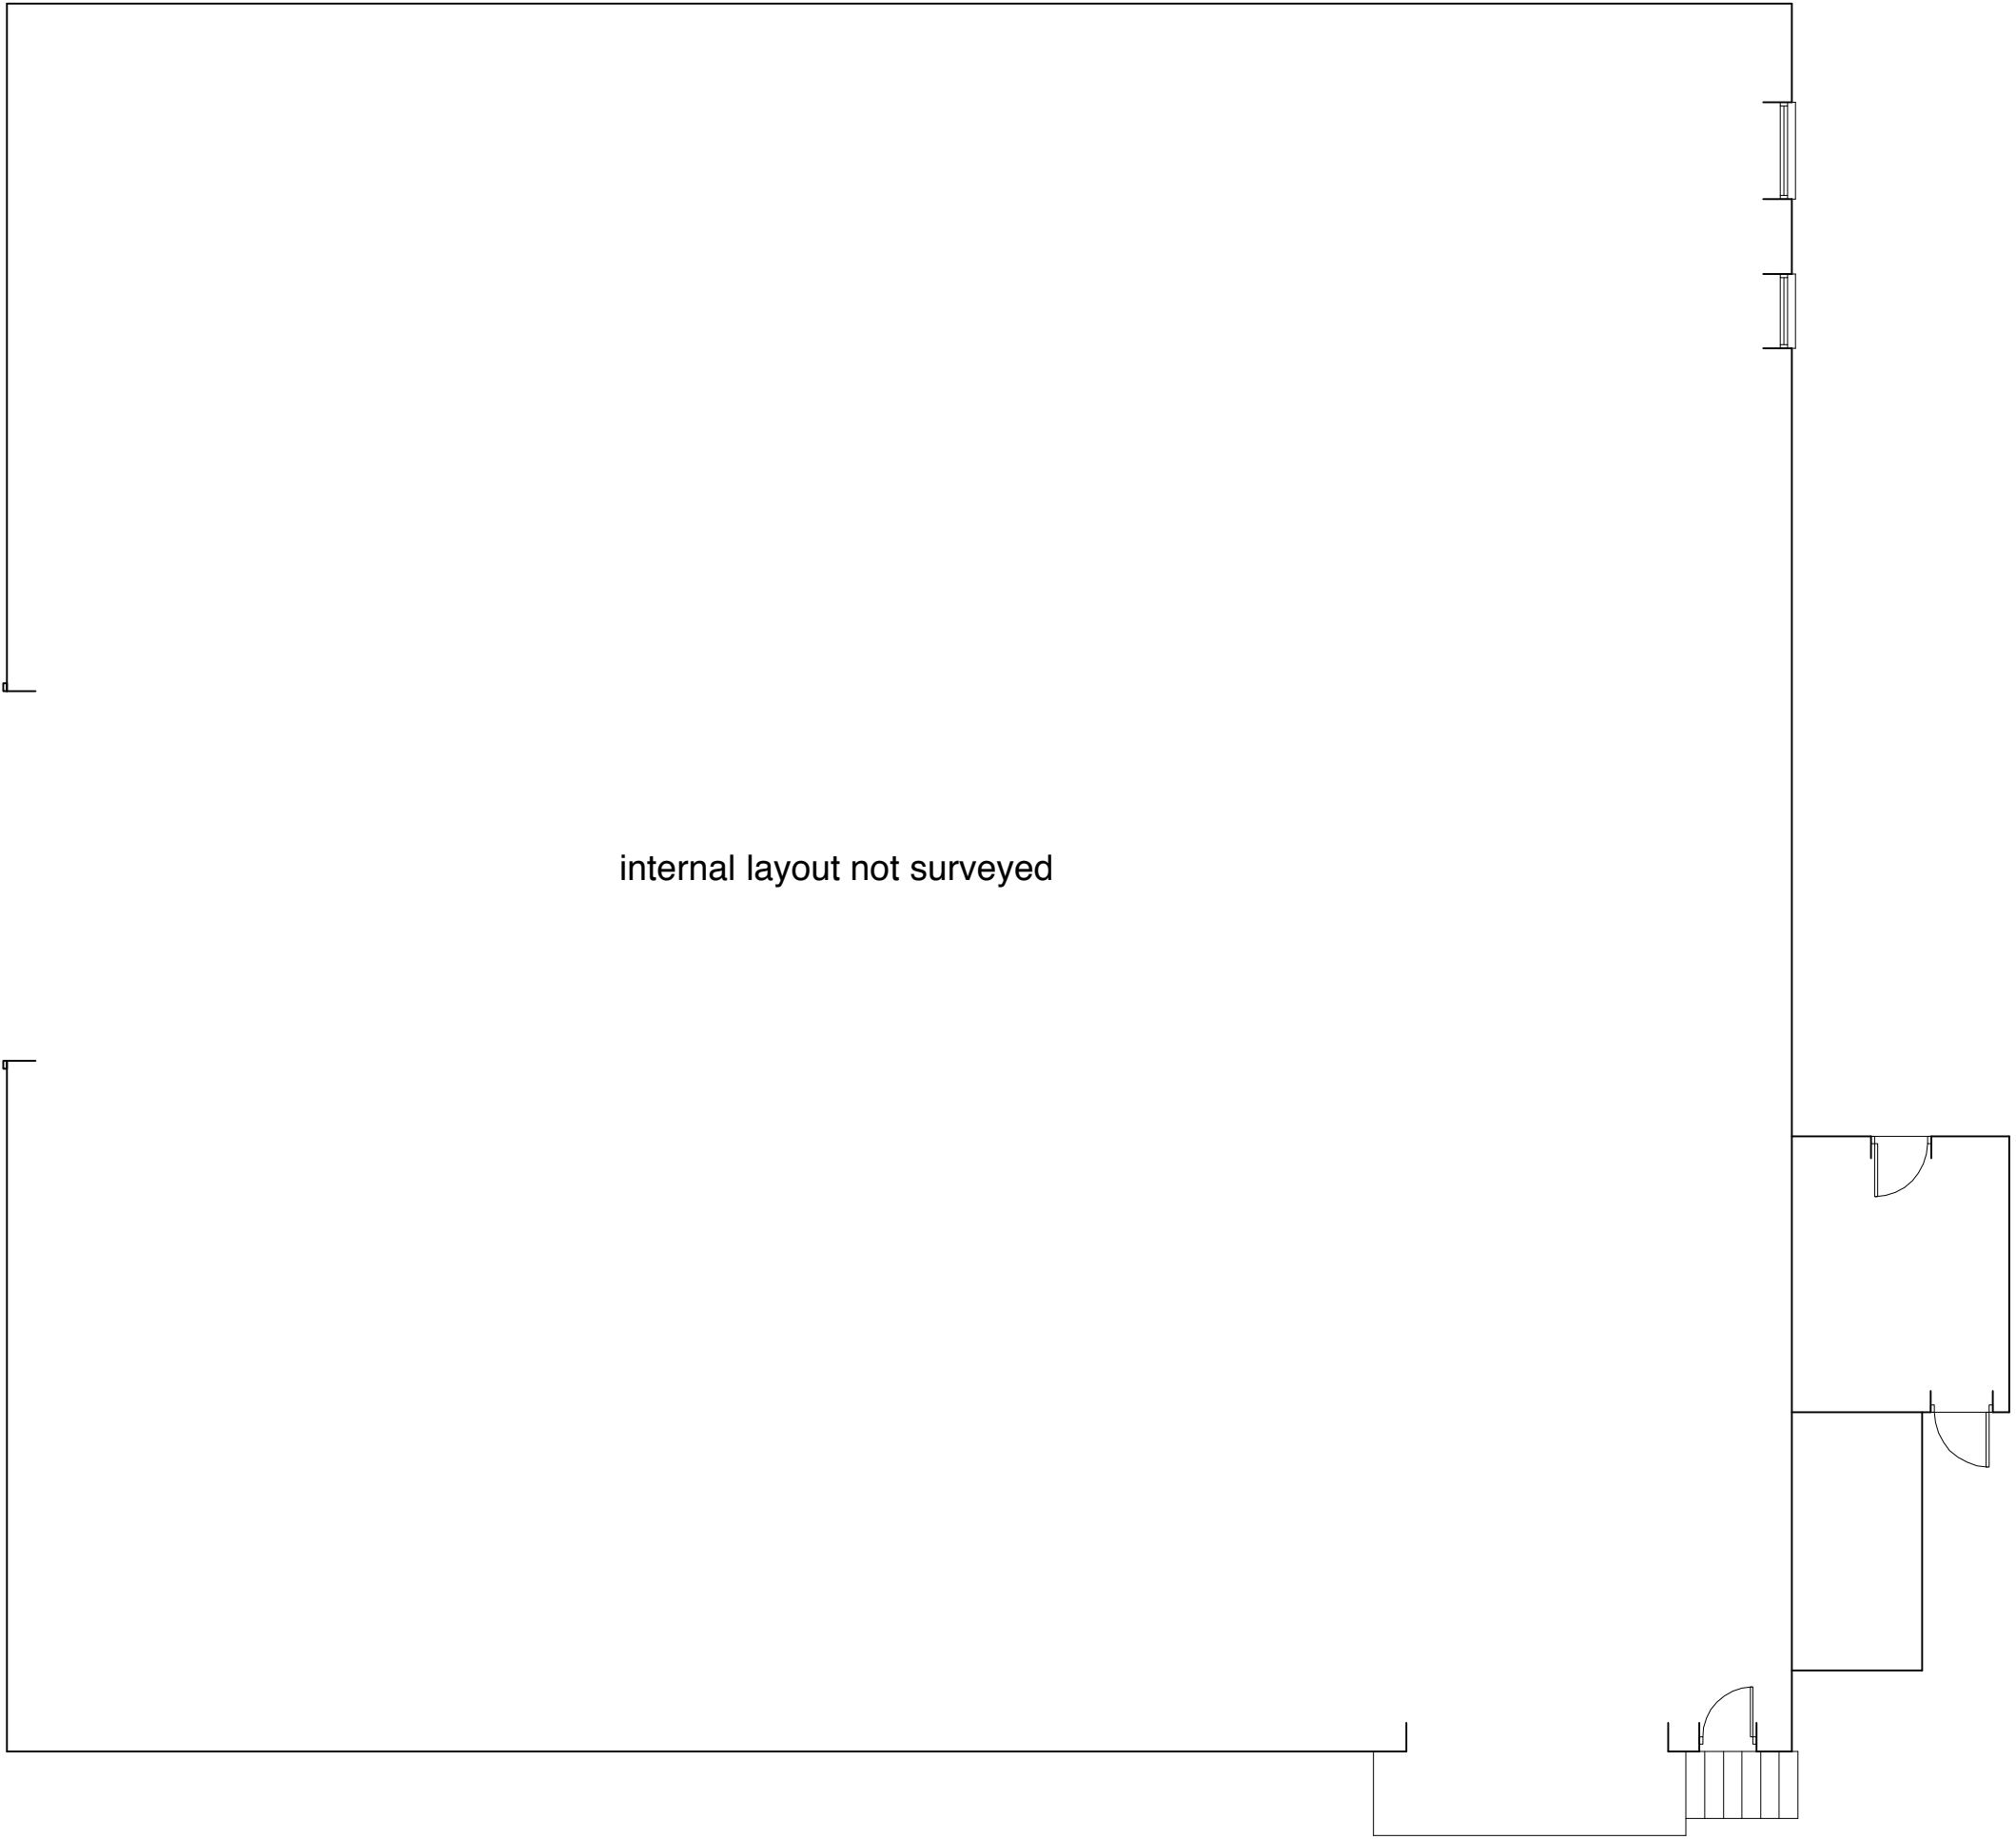


existing floor plan. 1 : 100

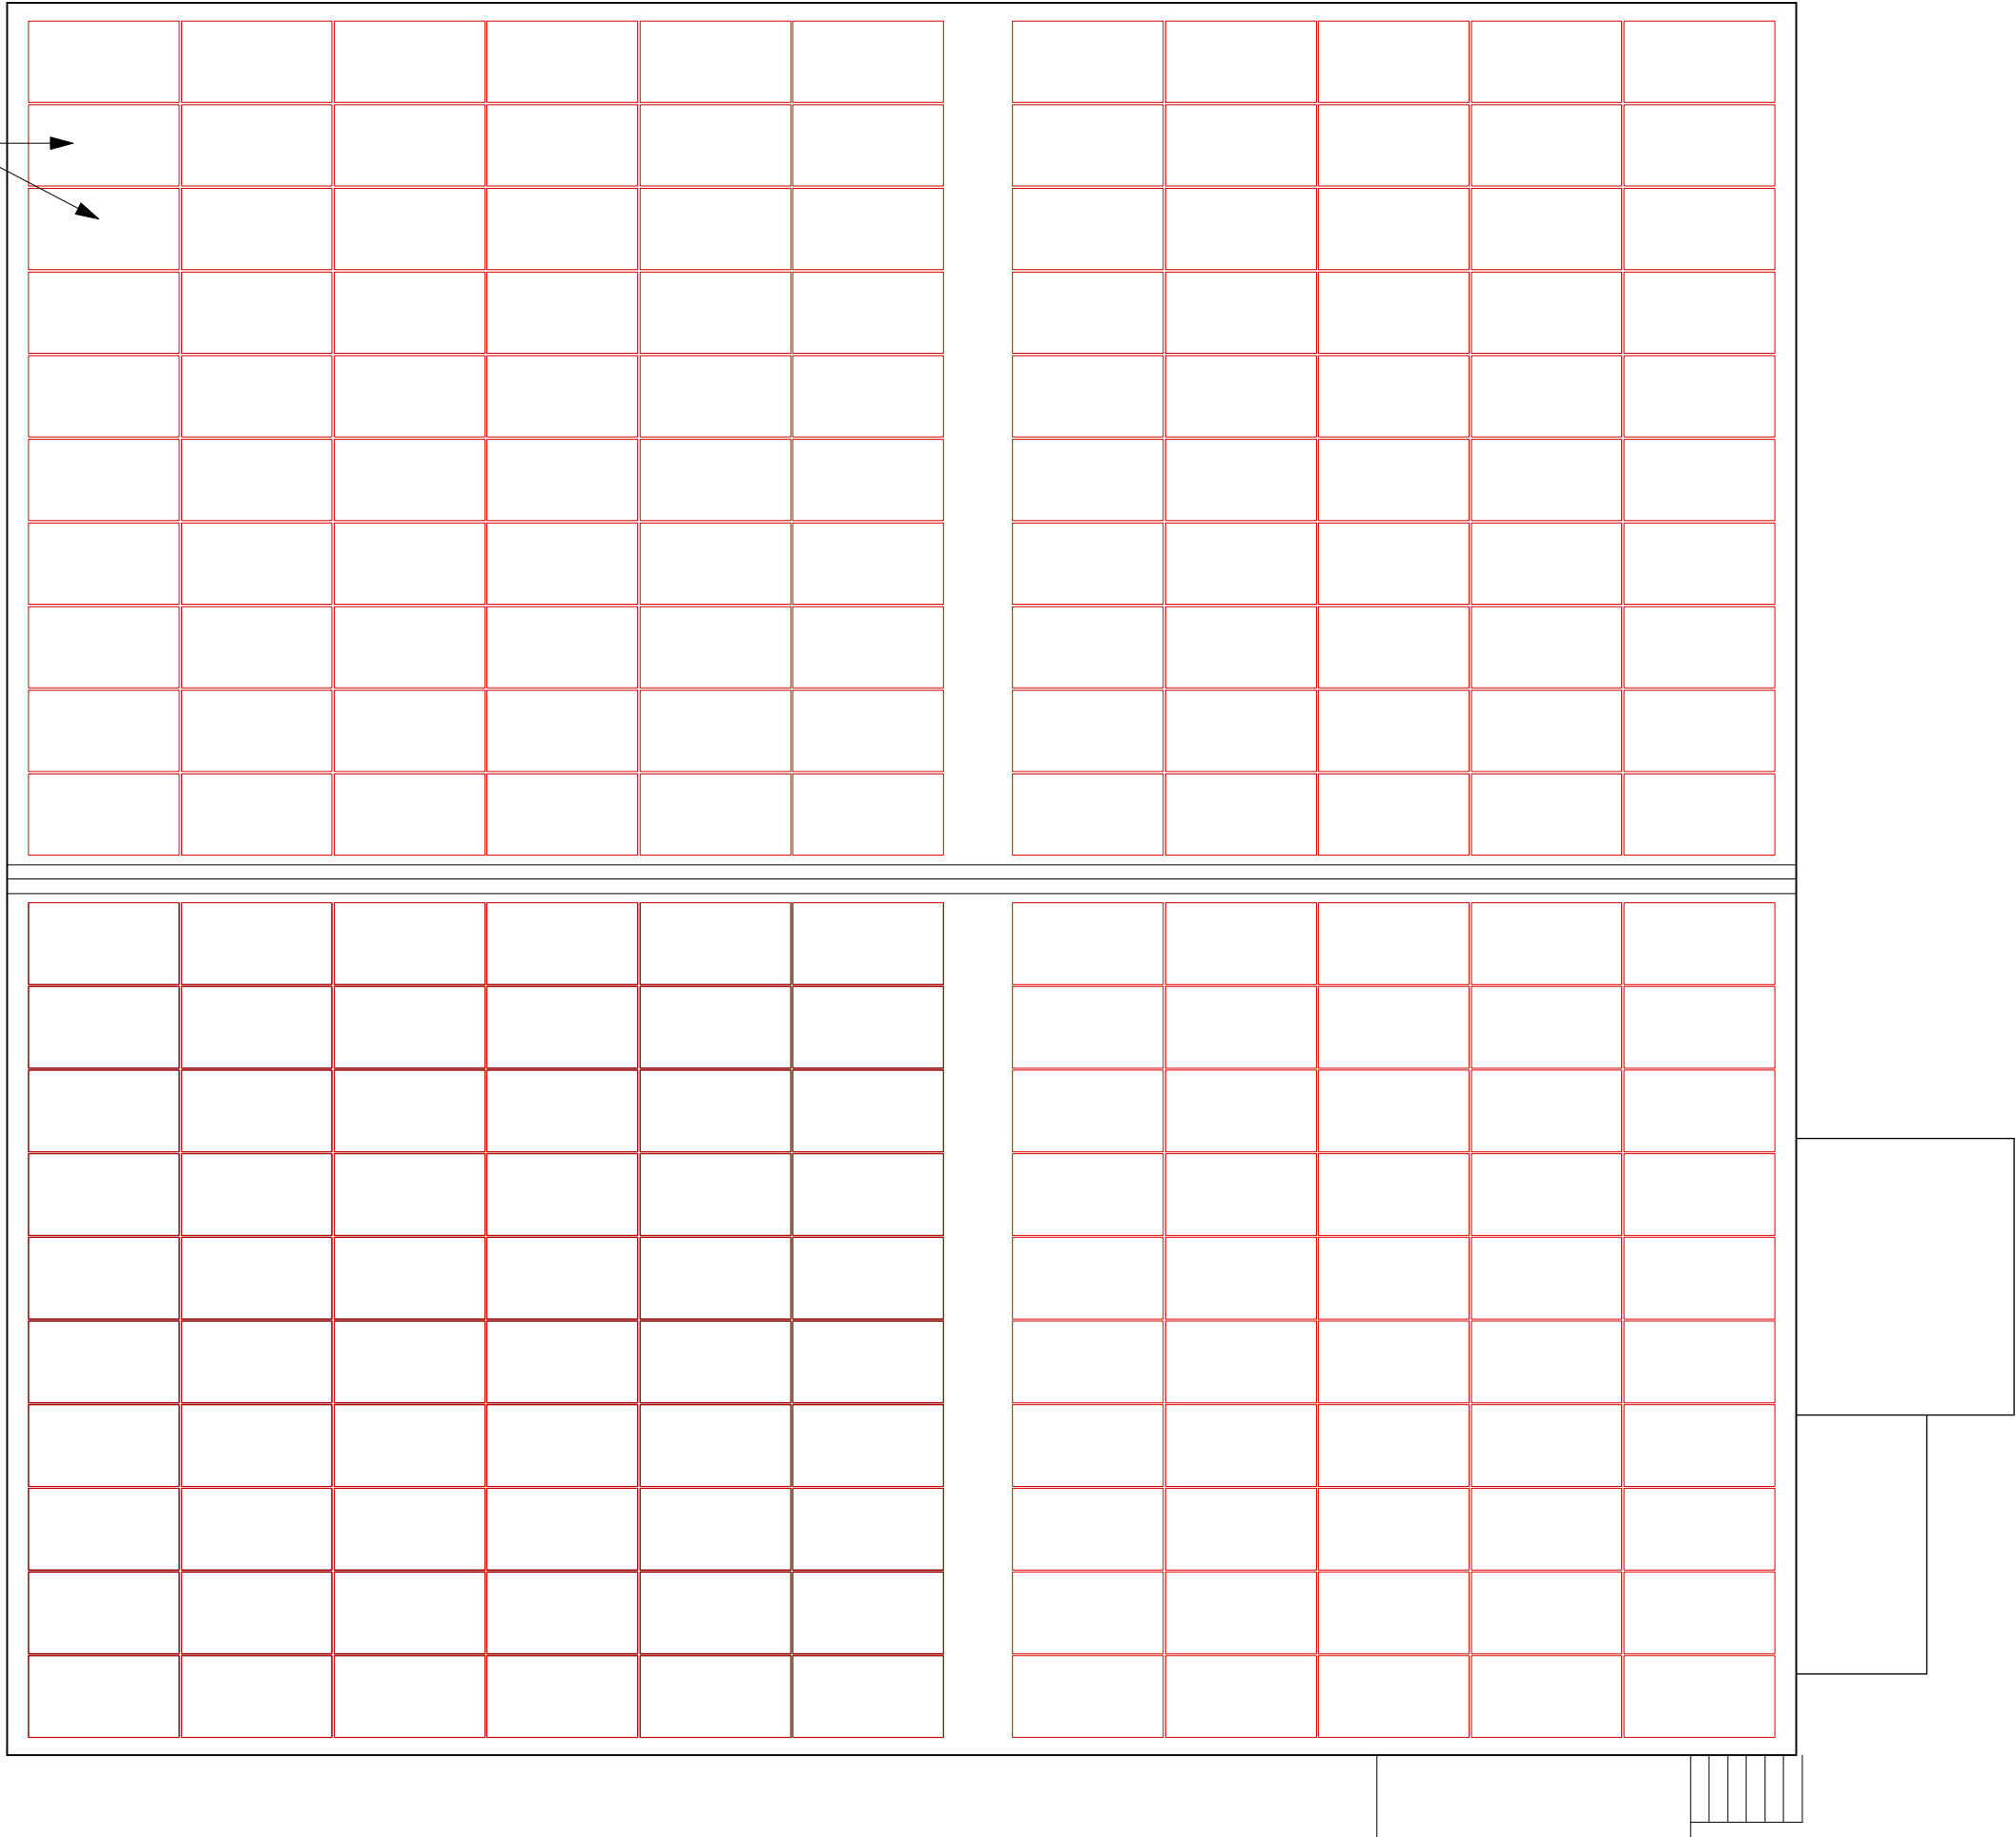


proposed roof plan. 1 : 100

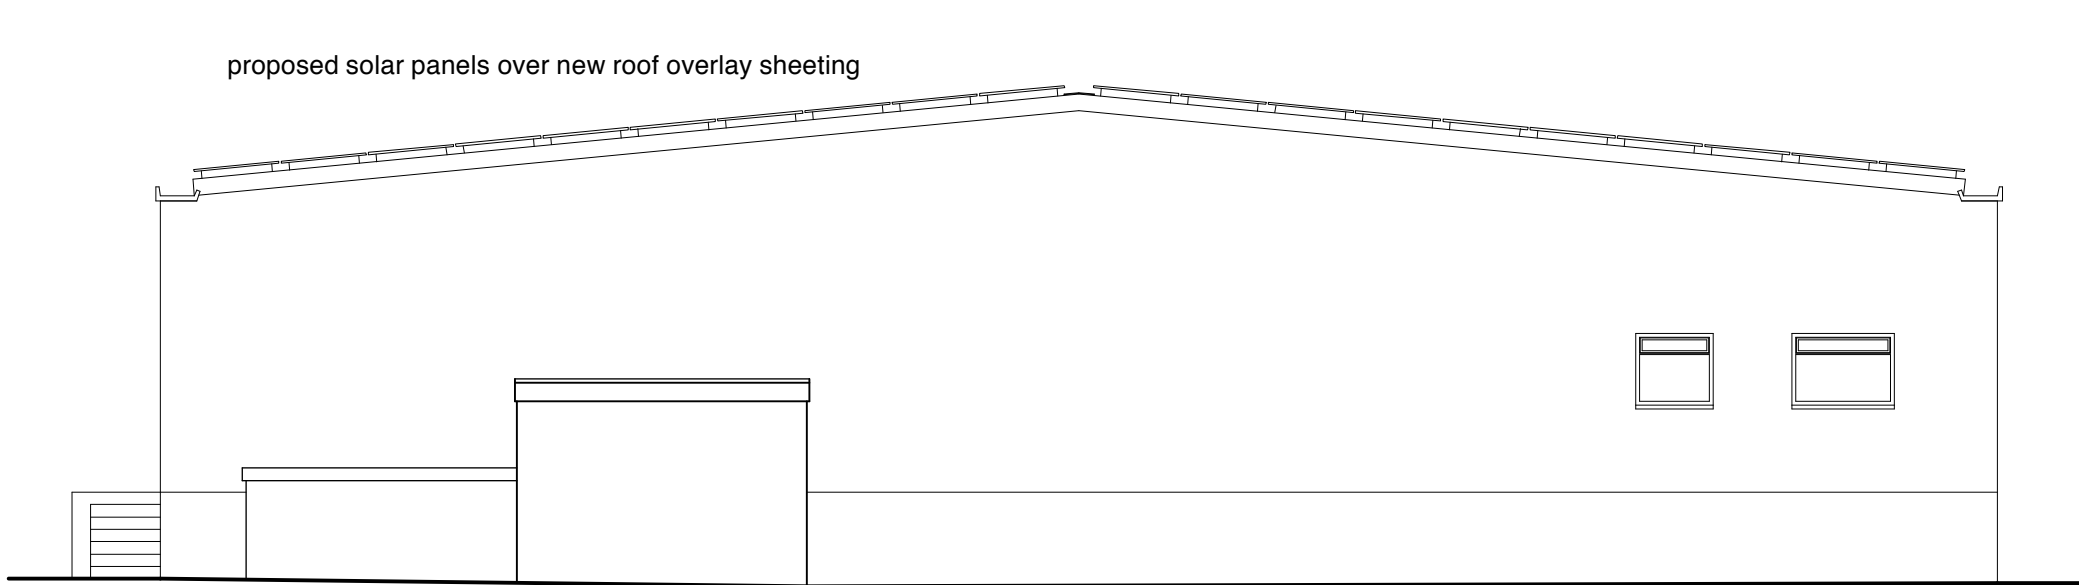

proposed ENE elevation. 1 : 100

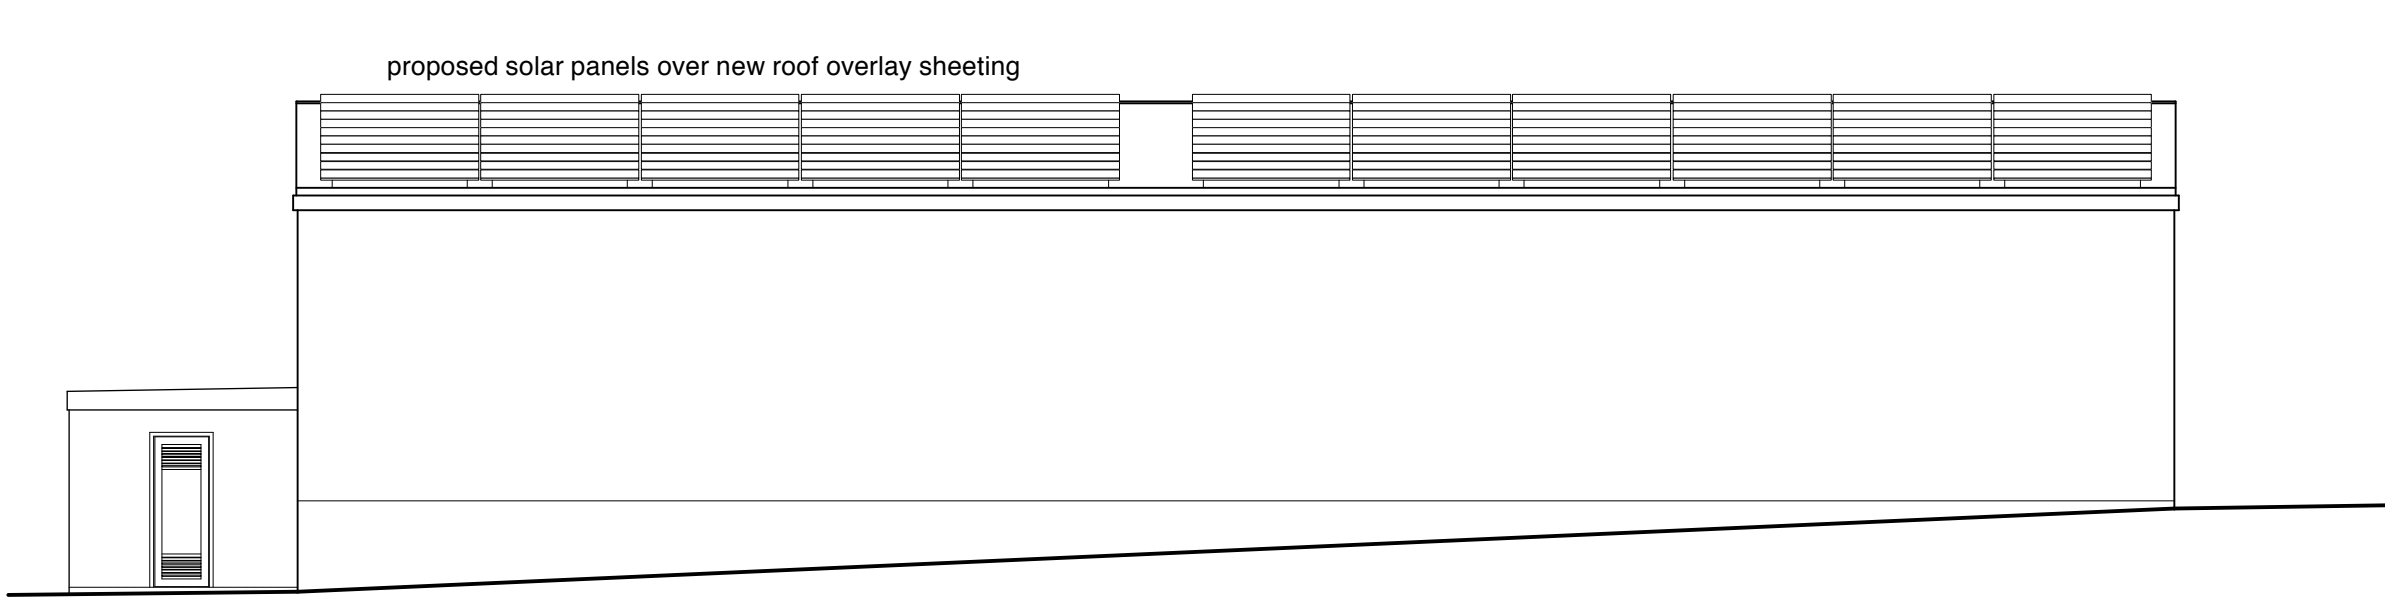

proposed NNW elevation. 1 : 100

 

notes

1. Do not scale for construction purposes.
2. All dimensions and levels are to be checked on site by the Contractor before the commencement of any work.
3. No responsibility can be accepted for errors arising on site due to unauthorised variations from this drawings.
4. The Contractor is recommended to visit the site before tendering to ascertain all local conditions and restrictions likely to affect the works. No claims arising from failure to do so will be considered.
5. Tenders must include for all works described or being apparent on the drawings or can be reasonably inferred as being necessary for the proper execution of the works.
6. This drawing is for town planning and building regulations only and is not a complete working drawing.
7. Depth, size and design of foundations shown are preliminary only, actual foundation, depth, size and design may differ depending on site conditions.

amendments.

checked.

**Tregear Architectural Services LTD**  
31 TALVENETH,  
PENDEEN,  
PENZANCE,  
CORNWALL.  
TR19 7UT.  
Tel. (01736) 785707.  
Mobile. 07799507575.  
Email. daniel@tregear@sky.com

client.

**W Harvey and Sons.**

project.  
proposed roof overlay & solar panels,  
W Harvey & Sons, Shellfish Store,  
South Pier, Green Rocks, Newlyn,  
Penzance, Cornwall.

drg.  
proposed plan, roof plan &  
elevations.

scale. 1 : 100 @ A1.

date. November 2023.

drawn. DAT. checked

proj. no. drg. no. rev.  
2023 / 489 / WHS / 05.