



# Proposed Rear Elevation (South West)

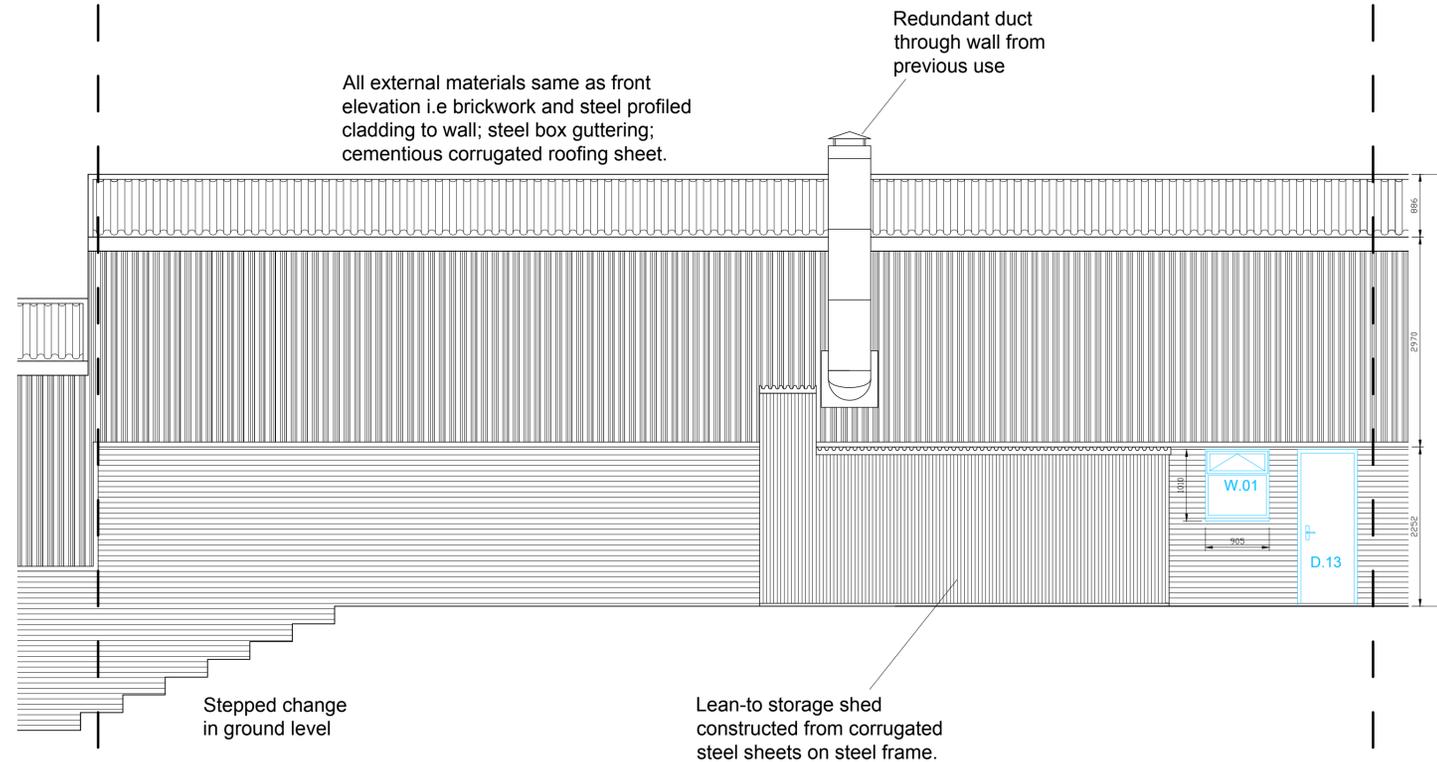

# Proposed Front Elevation (North East)

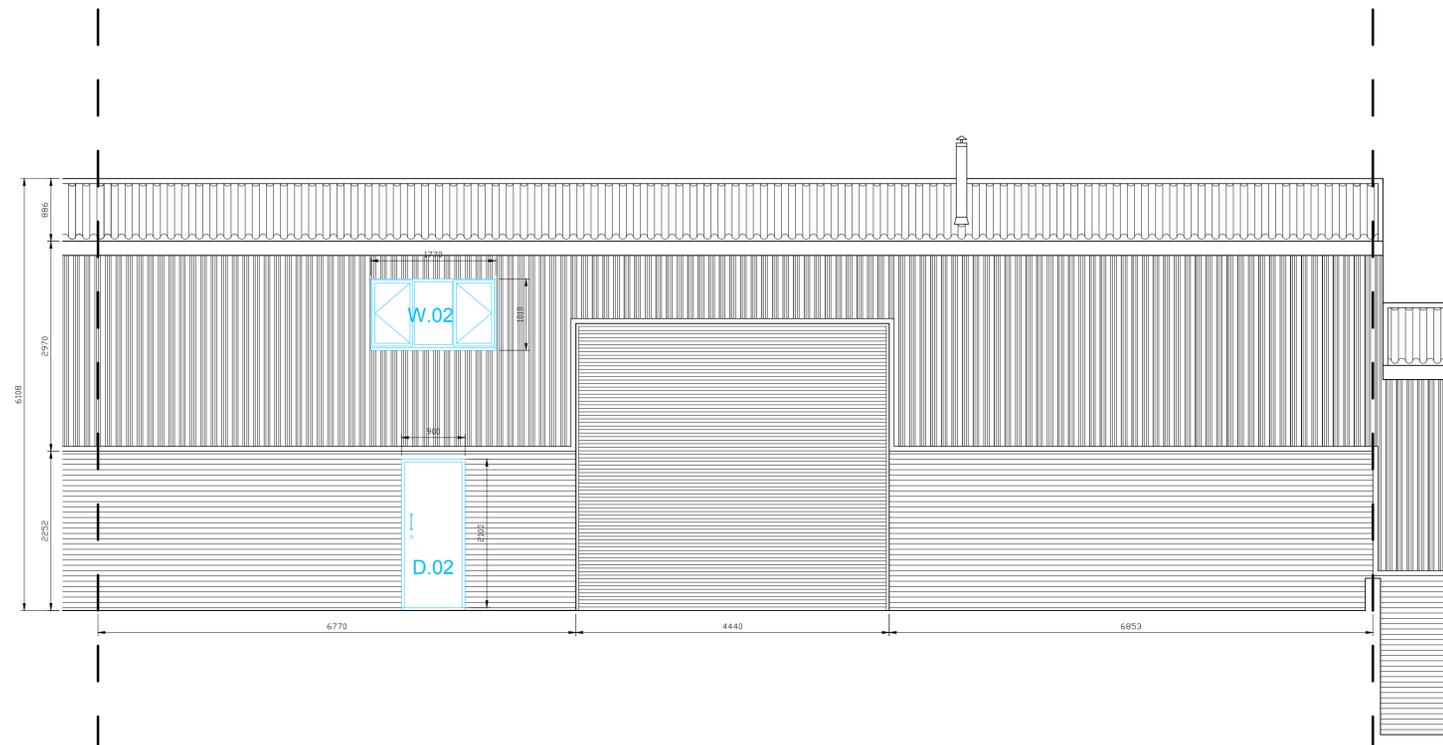

## LEGEND

- New 100mm thick stud partition walls
- New 115mm thick stud partition walls
- New 100mm thick 7N/mm<sup>2</sup> fair faced paint grade concrete blockwork walls
- New 140mm thick 7N/mm<sup>2</sup> fair faced paint grade concrete blockwork walls
- New 140mm thick 7N/mm<sup>2</sup> fair faced paint grade concrete blockwork party wall with wind posts at third intervals.
- New 18mm thick plywood board and 12.5mm plasterboard lining to existing cladding rails.
- New timber staircase.
- New internal and external windows and doors.
- New above and below ground drainage to be installed in layout shown.
- New suspended ceiling systems.
- New first floor construction comprising timber laminate I joists and 18mm plywood board floor deck.
- New fixtures and fittings to be supplied and installed by the contractor
- Furniture and equipment to be provided and installed by Derbyshire Fire & Rescue Service.
- New 2.5mm thick hygienic uPVC sheeting (altro whiterock or equal approved) water proof wall linings.
- New 12.5mm thick plasterboard linings to existing masonry walls.

Notes:  
All dimensions in millimetres.

Rev	By	Date	Description
<b>Property Department</b> Joint Police & Fire Headquarters Butterley Hall Ripley Derbyshire DE5 3RS Telephone: 0300 122 8934 Email: property@derbys-fire.gov.uk			
Unique Property Reference Number			
Site <b>Boardman Industrial Estate</b>			
Building/Block <b>Unit 3C</b>			
Drawing Title <b>Proposed Elevations</b>			
Drawn By <b>SJW</b>	Date <b>July 2017</b>	Scale <b>1:50@A1</b>	
Drawing Number <b>DFRA157-005</b>			Revision