



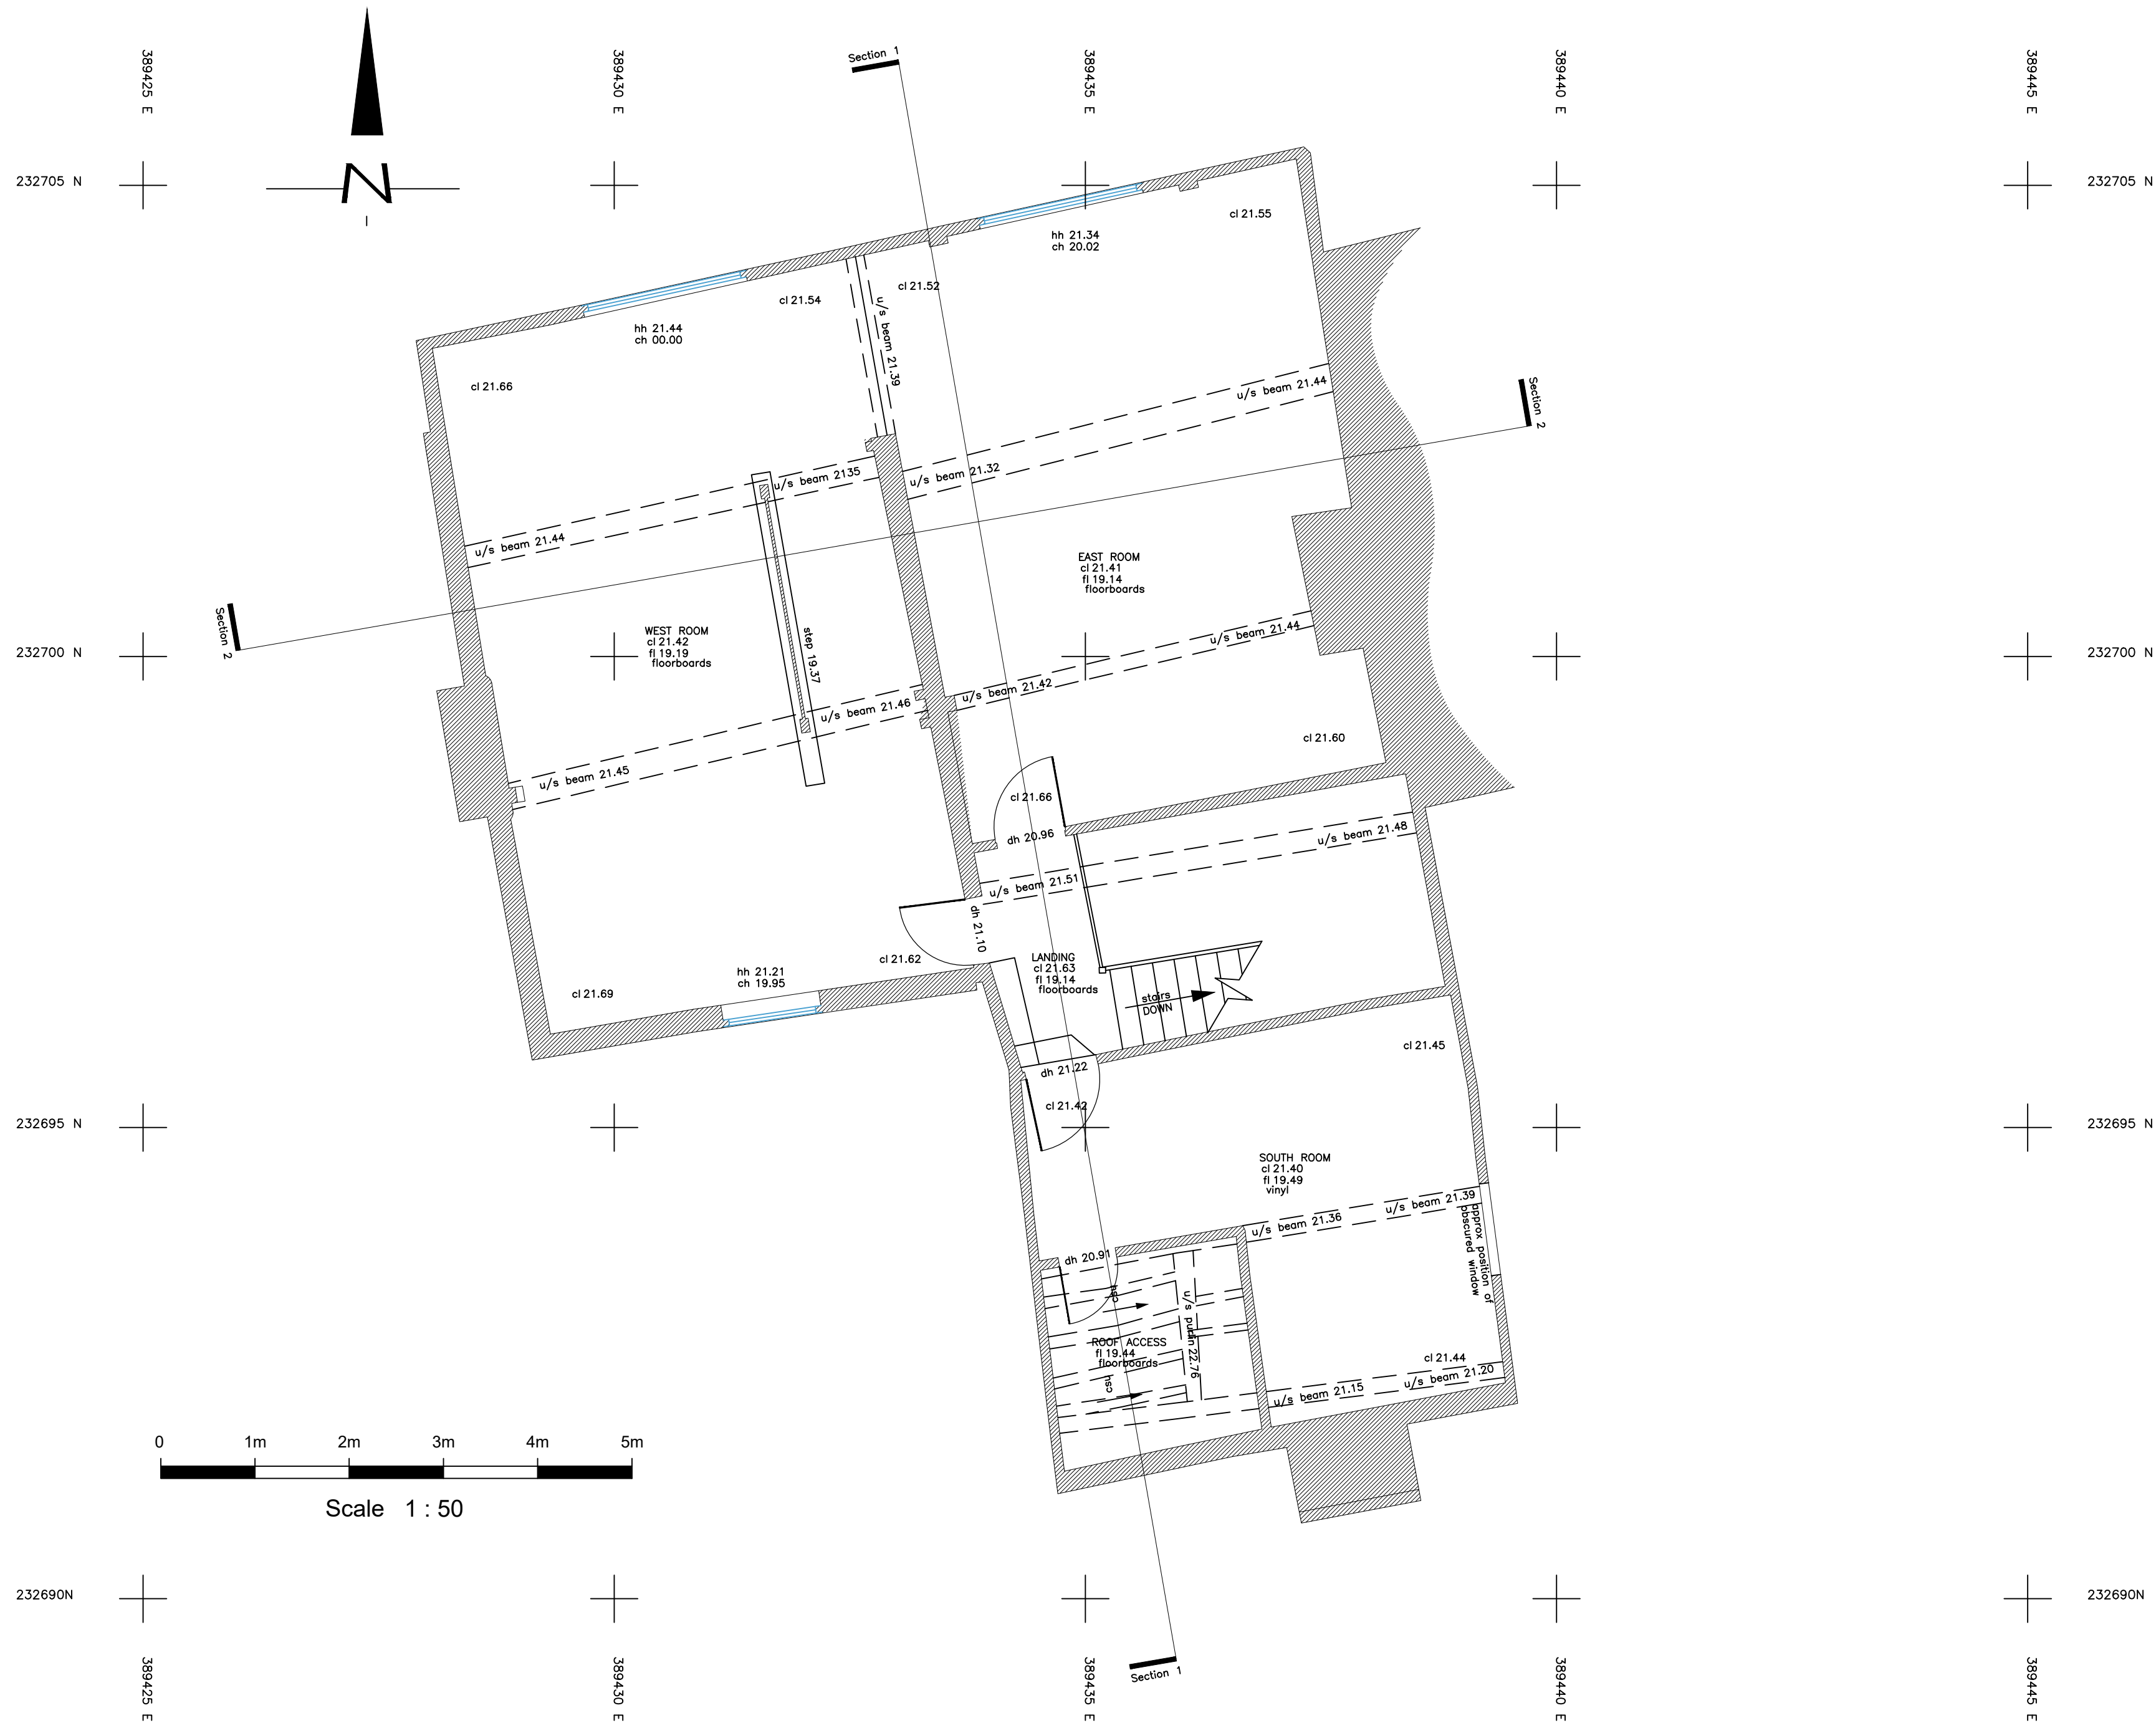

Elevation Locations

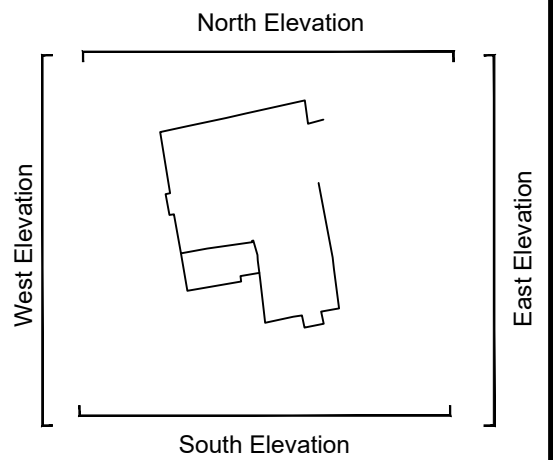

Key

Beam	
Ceiling	
Cupboard/Worktop	
Door	
Duct/Boxing	
Joists/Trusses	
Level	00.00
Manhole	
Overhead	
Section	
Services	
Step/Stairs/Ramps	
Wall	
Window	

Abbreviations

fl = floor level	dh = door head
cl = ceiling level	dc = door cill
fcl = false ceiling level	hh = head height
u/s = underside of	ch = cill height
u/sb = underside of beam	sh = strike height
csu = ceiling slopes up	sp = spring height
mh = manhole cover	ah = apex height

The logo for South West Surveys features the letters 'SWS' in a large, bold, serif font. Below the letters is a horizontal ruler with a circle centered on it. The text 'South West Surveys' is written in a smaller, sans-serif font below the ruler.

Tel: 01454 501683
Mobile: 07595946495
www.southwestsurveys.co.uk
info@southwestsurveys.co.uk

8 Rudgeway Park
Rudgeway
Bristol
South Glos
BS35 3RU

Drawing Title:
Second floor plan

Project Name:
Tewkesbury Museum
64 Barton Street, Tewkesbury, GL20 5PX

Client:
Tewkesbury Town Council
Agent:
Nick Joyce Architects Ltd

Site Level Datum ODN Height		Grid Orientation OSGB36	
Date: 30th September 2022		Scale: 1:50 @ A2	
Surveyed By RP	Drawn By NW	Sheet ID SW5072265sf	Rev rev