




EXISTING NORTH WEST ELEVATION 1/200

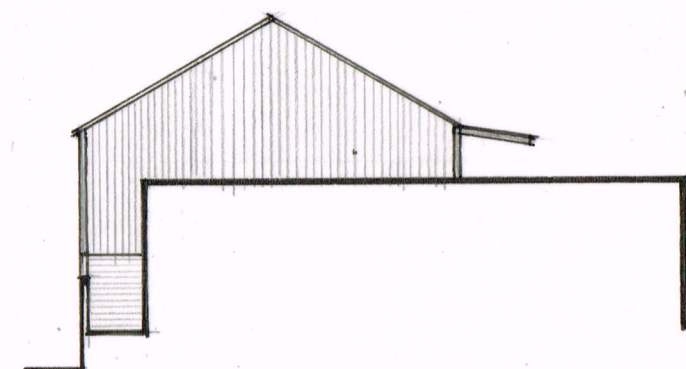


EXISTING SOUTH WEST ELEVATION 1/200

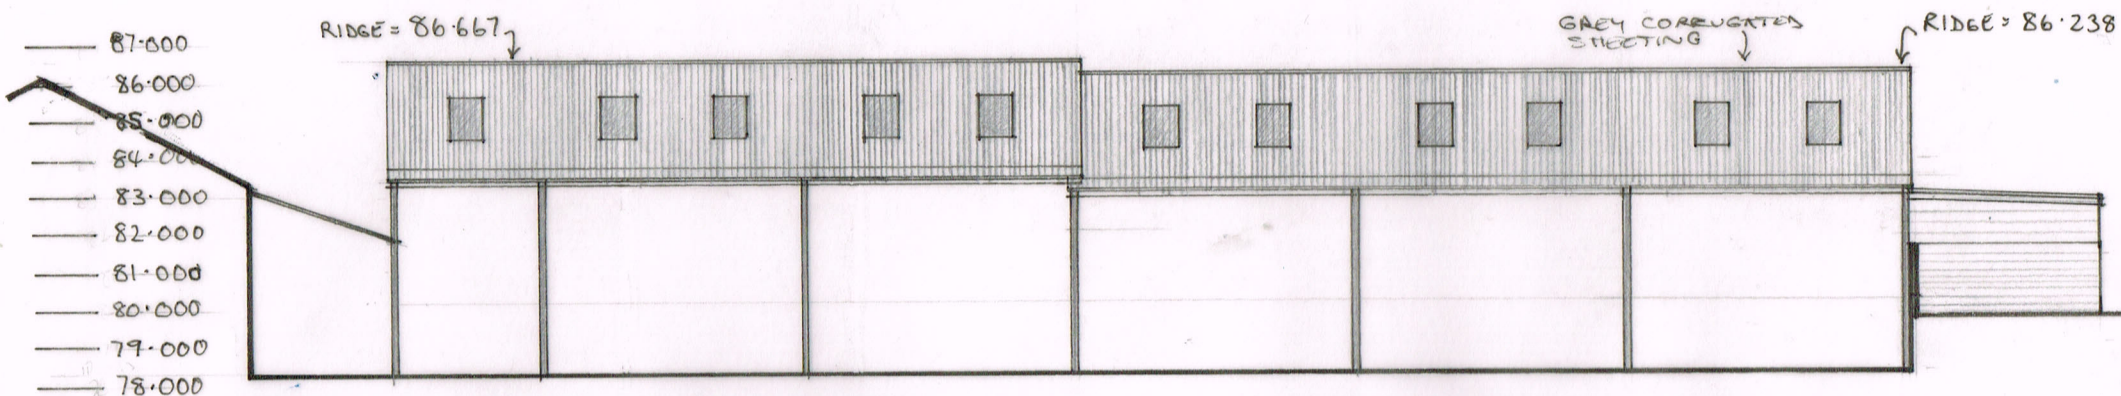

EXISTING SOUTH EAST ELEVATION 1/200

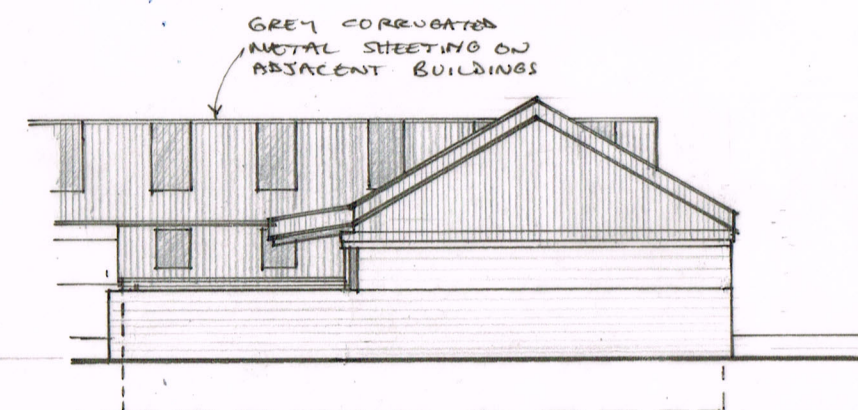

EXISTING NORTH EAST ELEVATION 1/200

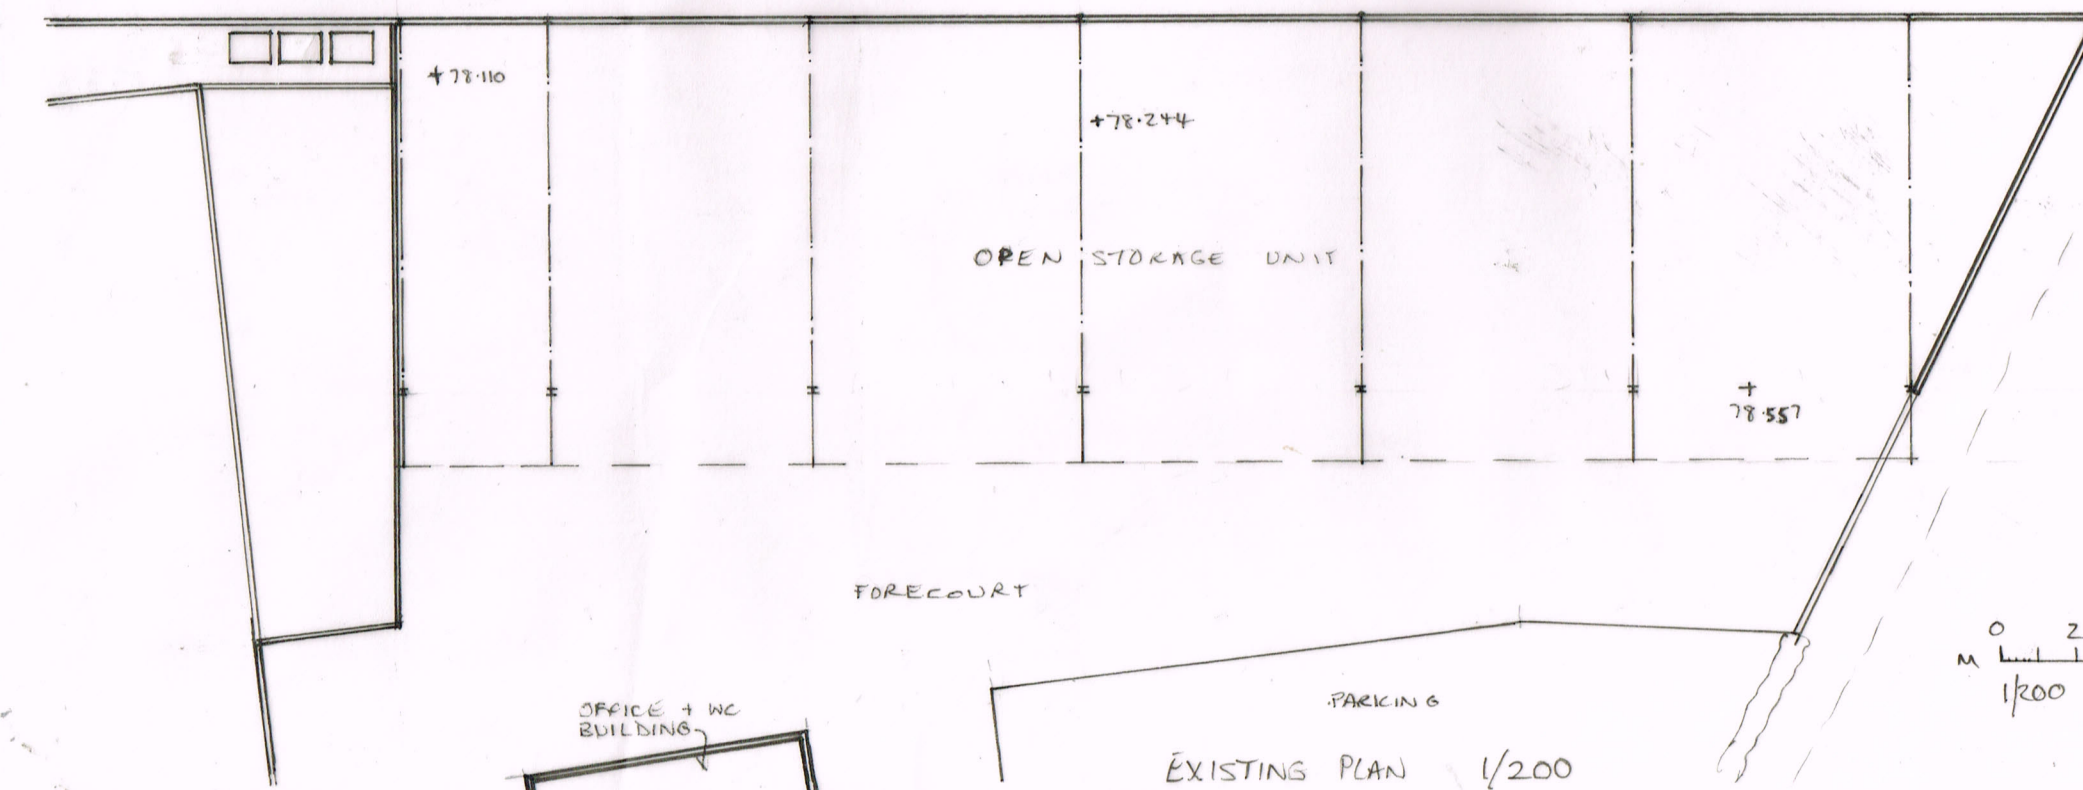

EXISTING PLAN 1/200

PROPOSED LIGHT INDUSTRIAL UNITS
TO REPLACE EXISTING STORAGE
UNIT AT ST. IVES MUSHROOM
FARM, HALSETOWN, ST. IVES

Client: ST. IVES MUSHROOM LTD.

Scale: 1/200 @ A3

Drawn: S.G.W.

Dwg. Title: EXISTING PLAN
AND ELEVATIONS

Dwg. No.: 023/18/3

GARY WILSON
Architectural Technician
1 Aldreath Cottages, Aldreath Road,
Madron, Penzance,
Cornwall TR20 8ST
Tel: 01736 333482

KEY:
+= EXISTING LEVELS

0 2 4 6 8 10
M
1/200 scale @ A3