

NOTES:

1. SEE STRUCTURAL ENGINEERS DETAILS FOR THE FOLLOWING:
- STEELWORK/STRUCTURAL TIMBER - POSTS AND BEAM SIZES, AND BEARING REQUIREMENTS
 - LINTELS SIZES AND BEARING REQUIREMENTS
2. EXISTING AND PROPOSED FOUL AND SURFACE WATER DRAINAGE DESIGN ASSUMED AND INDICATIVE ONLY - REFER TO DRAINAGE ENGINEER DRAINAGE DETAILS (IF AVAILABLE)
3. THIS DRAWING TO BE READ IN CONJUNCTION WITH 1601 CONSTRUCTION 200 SERIES DRAWINGS AND CONSTRUCTION NOTES




Location Plan
Scale 1:1250@A3

0m 10m 20m 50m



IMAGE EXAMPLE SLATTED FENCING

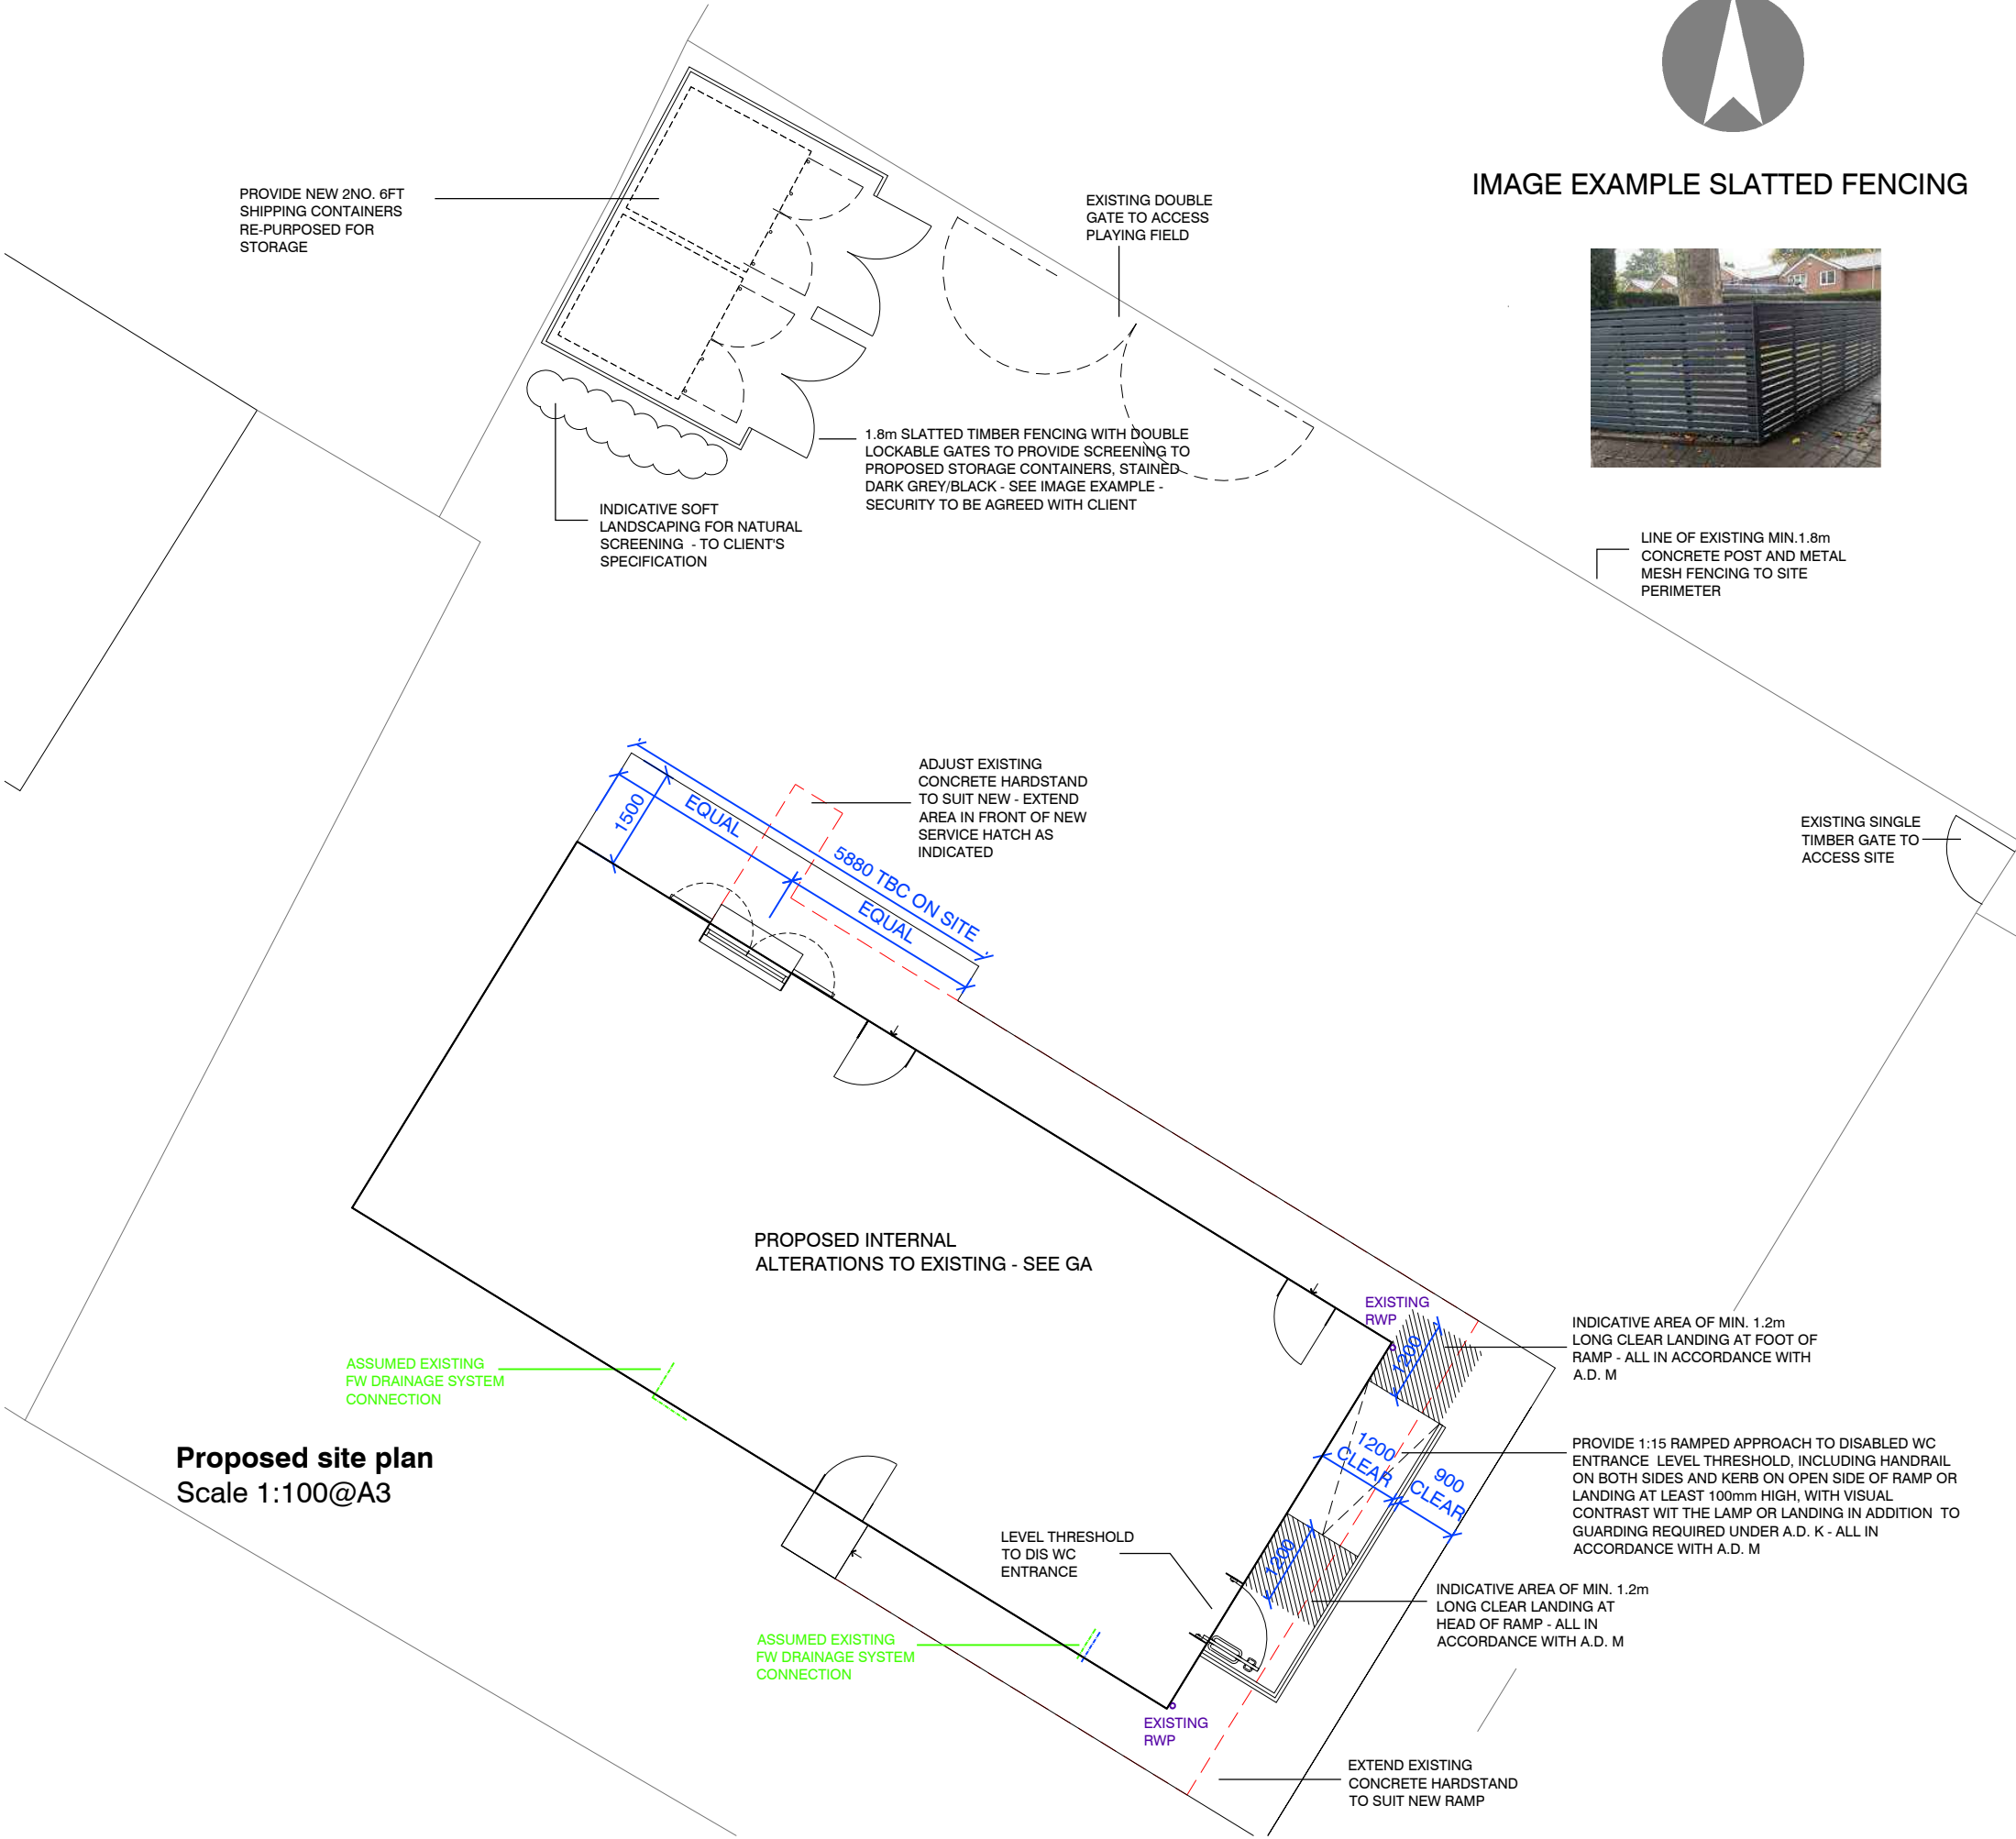

Proposed site plan
Scale 1:100@A3