




Detail 2003-01: Self binding gravel and timber edging to grassed areas
Ref: Q23/130
Scale 1:20

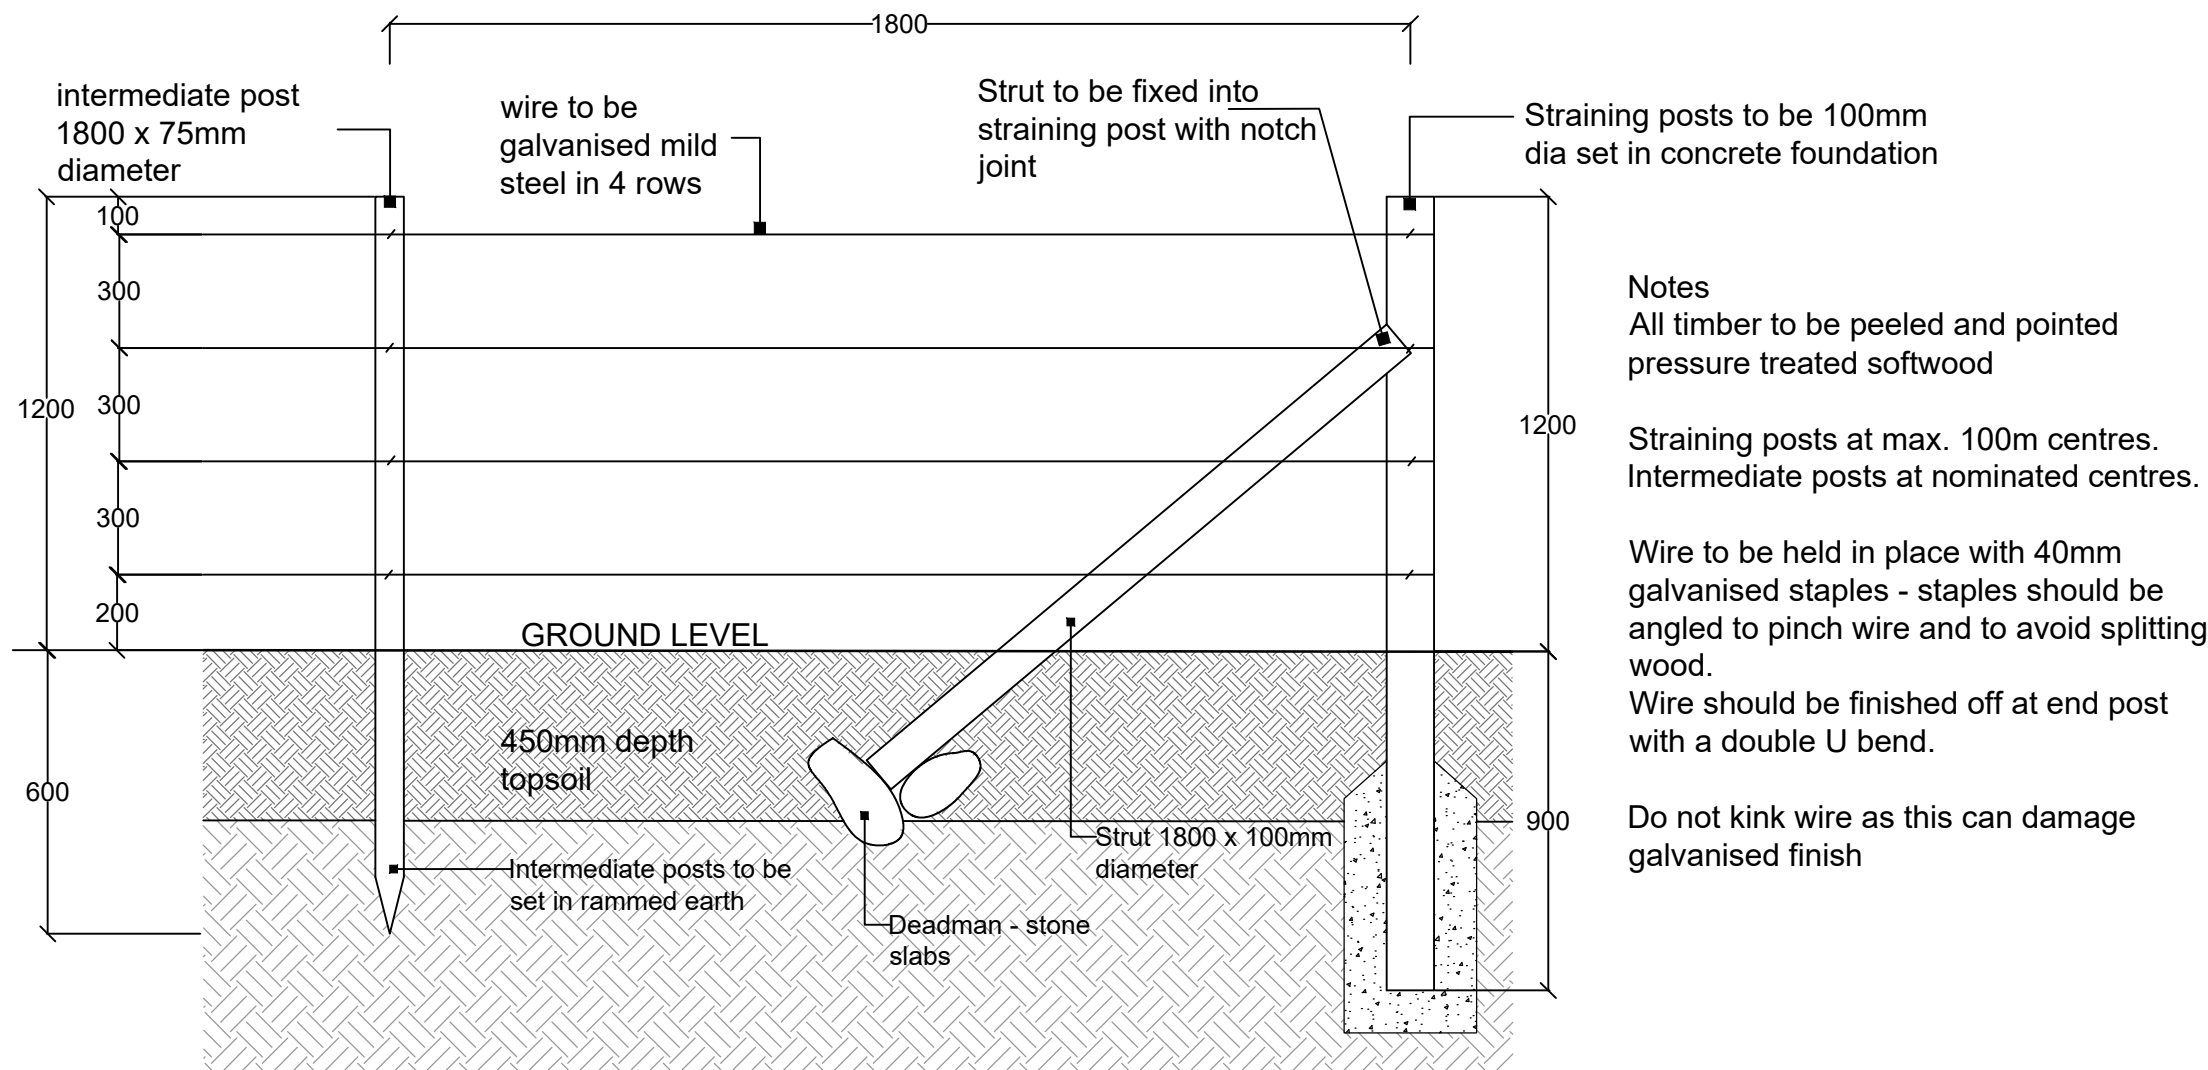

Detail 2003-02: Protective fencing to hedge - section
Ref: Q40/150
Scale 1:20

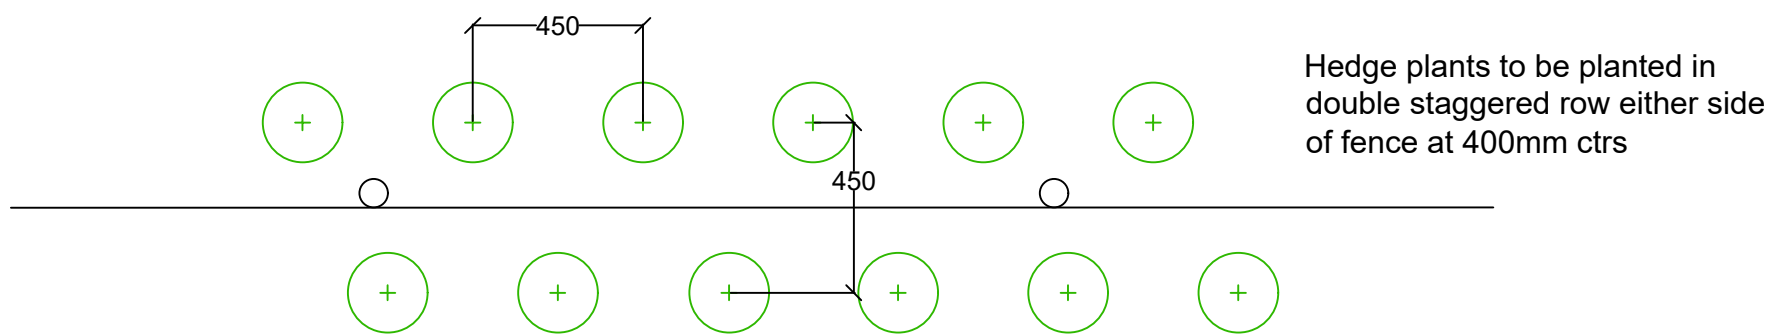


Detail 2003-02: Protective fencing to hedge - plan
Ref: Q40/150
Scale 1:20

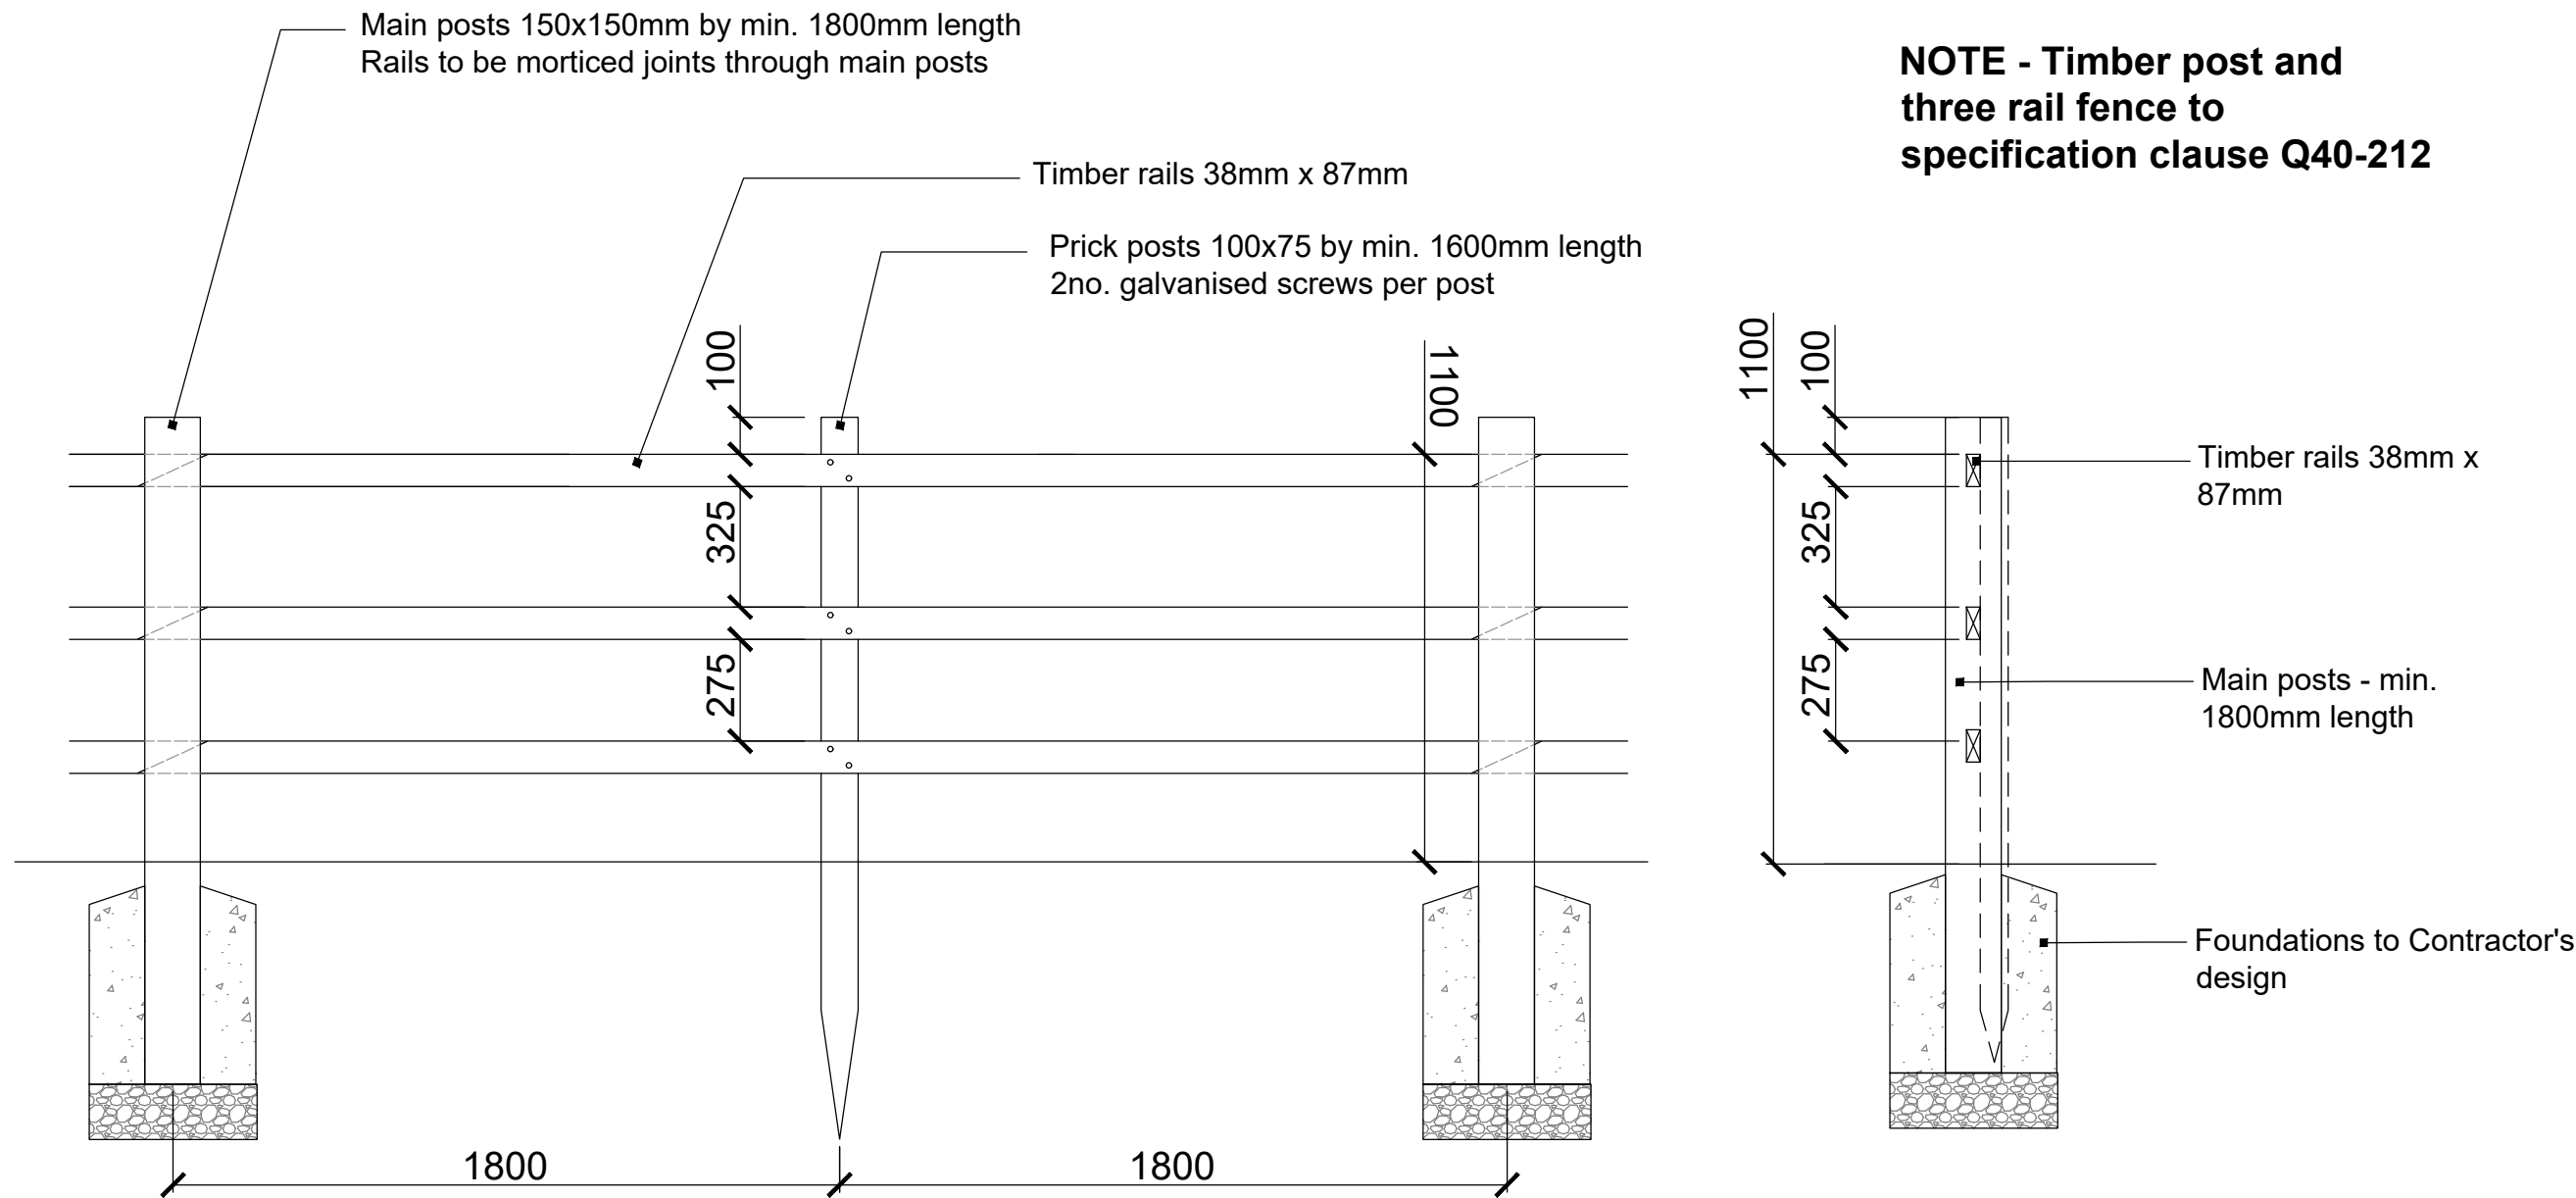


Detail 2003-03: Timber Post and 3 Rail Fence - ELEVATION
Ref: Q40/210
Scale 1:20

Detail 2003-03: Timber Post and 3 Rail Fence - Section
Ref: Q40/210
Scale 1:20

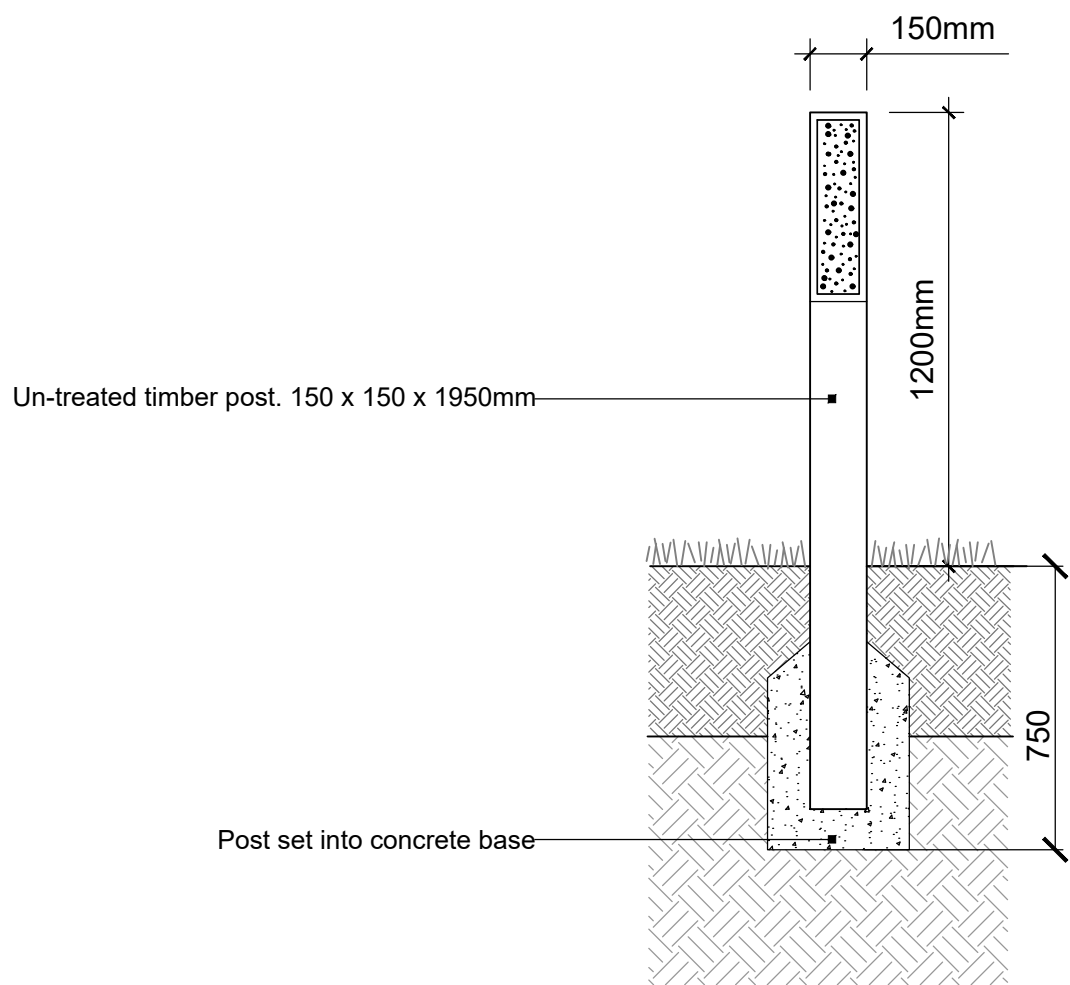

Detail 2003-04: Timber Bee Post - Front elevation
Ref: Q50/190
Scale 1:20

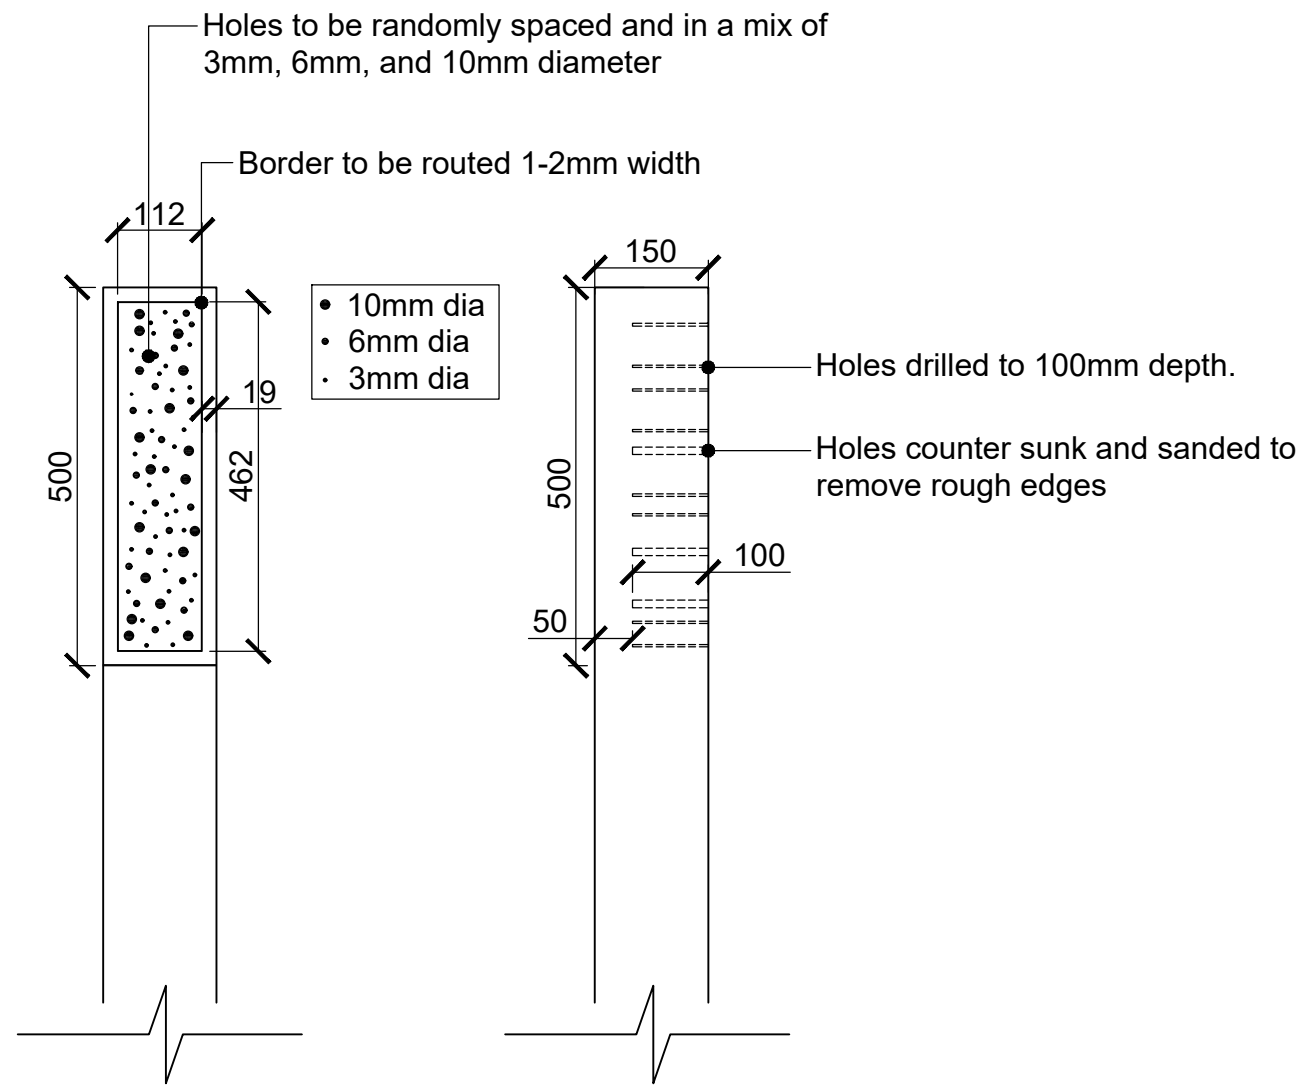

Detail 2003-04: Timber Bee Post - Front and side elevation
Ref: Q50/190
Scale 1:10

- This drawing must not be scaled. All site dimensions must be physically checked on site prior to construction and fabrication.
- This drawing must not be reproduced without full written consent of One Creative environments.

This drawing is to be read in conjunction with the following information:

- P1144-ONE-ZZ-XX-DR-L-2000 Phase 1 Landscape Masterplan
- P1144-ONE-ZZ-XX-SP-L-0001 Landscape Specification

00.512

SCALE 1: 20 (A1)

METRES

(P02) Tree details removed, bee post details added

(P01) First Issue

15/12/22

02/12/22

DM

DM

REV

DESCRIPTION

DATE

BY

DESIGNER

ONE

Creative environments

Worcester

01905 362 300

Birmingham

0121 312 3876

London

0208 059 6526

onelttd.com

ECKINGTON PARISH COUNCIL

PROJECT NUMBER

P1144

PROJECT TITLE

ECKINGTON COMMUNITY FIELDS

DRAWN BY: DM	POSITION: LA	DATE: 24/11/2022
CHECKED BY: Ruth Sears	POSITION:	DATE: 15/12/2022
APPROVED FOR ISSUE BY: Ruth Sears	POSITION:	DATE: 15/12/2022

DRAWING TITLE

PHASE ONE DETAILS 1 of 2