



Rev B Notes added 09-04-2021
Drawings copyright of D J Designs Limited

djdesigns limited
1 FERRY LANE POSTWICK NORWICH NORFOLK NR13 5HL
TELEPHONE 01603 437975 e-mail djdesigns@btinternet.com

PROJECT Hellesdon Community Middleston Lane NR6 5SR
CLIENT Hellesdon Parish Council


DRAWING Proposed Layouts & Elevations

SCALE 1:100, DRG No. M3SM28032021, DATE 29th March 2021

The builder is to check all details on site before commencement.
All materials are to be used in strict accordance with manufacturers instructions.
All building works are to be carried out in accordance with and incorporating good building practices and in strict accordance with the relevant British Standards, Codes of Practice, and current Building Regulations. Also any recommendations made by the Local Authority Building Inspector.
This drawing has been prepared from information collected by a visual survey of the existing site—no exploratory works have been undertaken.


Under the provisions of the Party Wall etc. Act 1996 (and successors) :
The employer must satisfy themselves that they have complied with the terms and conditions of the Party Wall Act

Under the provisions of the current Health & Safety CDM regulations
The employer must satisfy themselves that they have complied with the terms and conditions of the Health & Safety CDM regulations

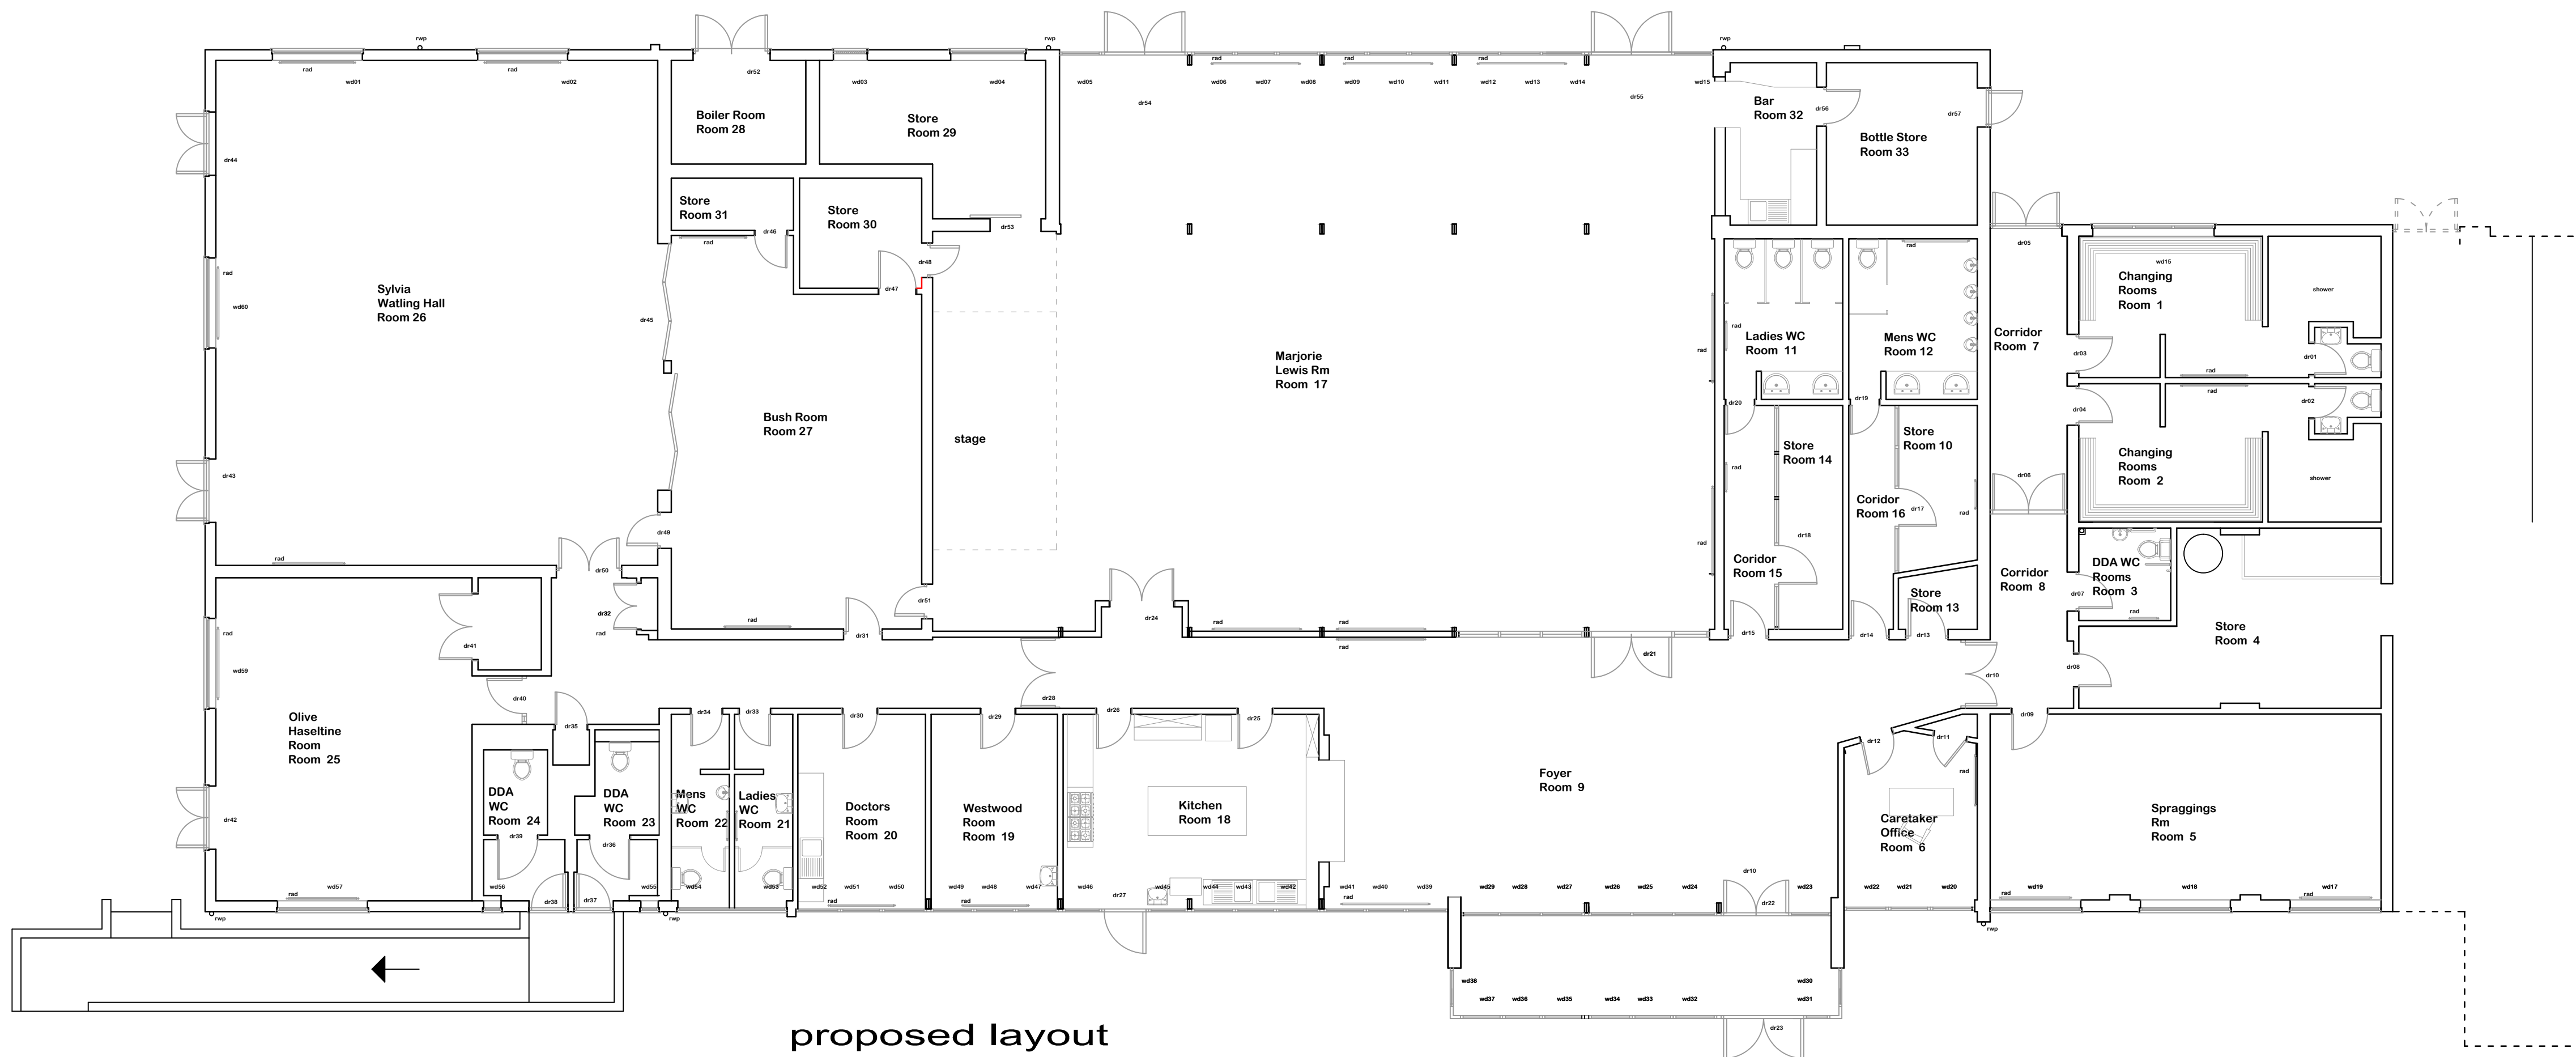


proposed layout


scale 1.100

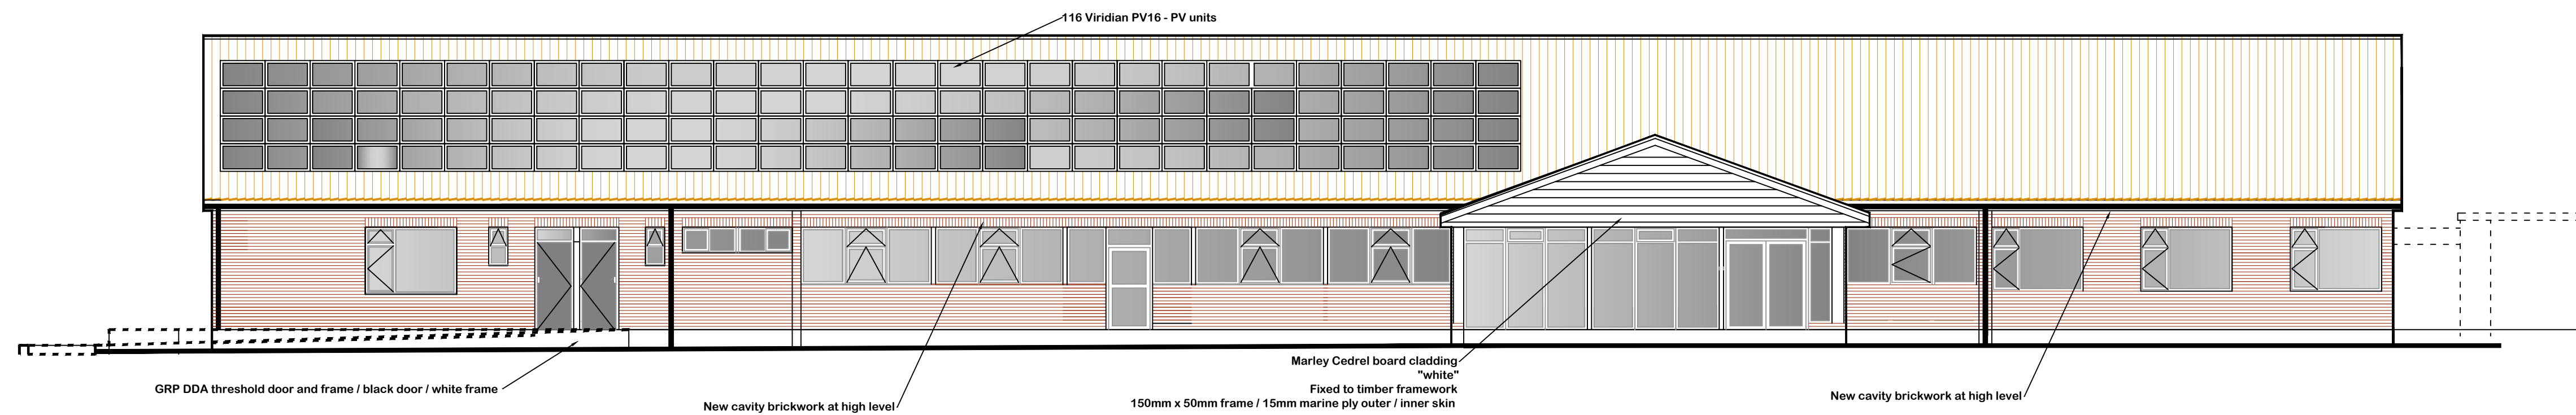

proposed front elevation

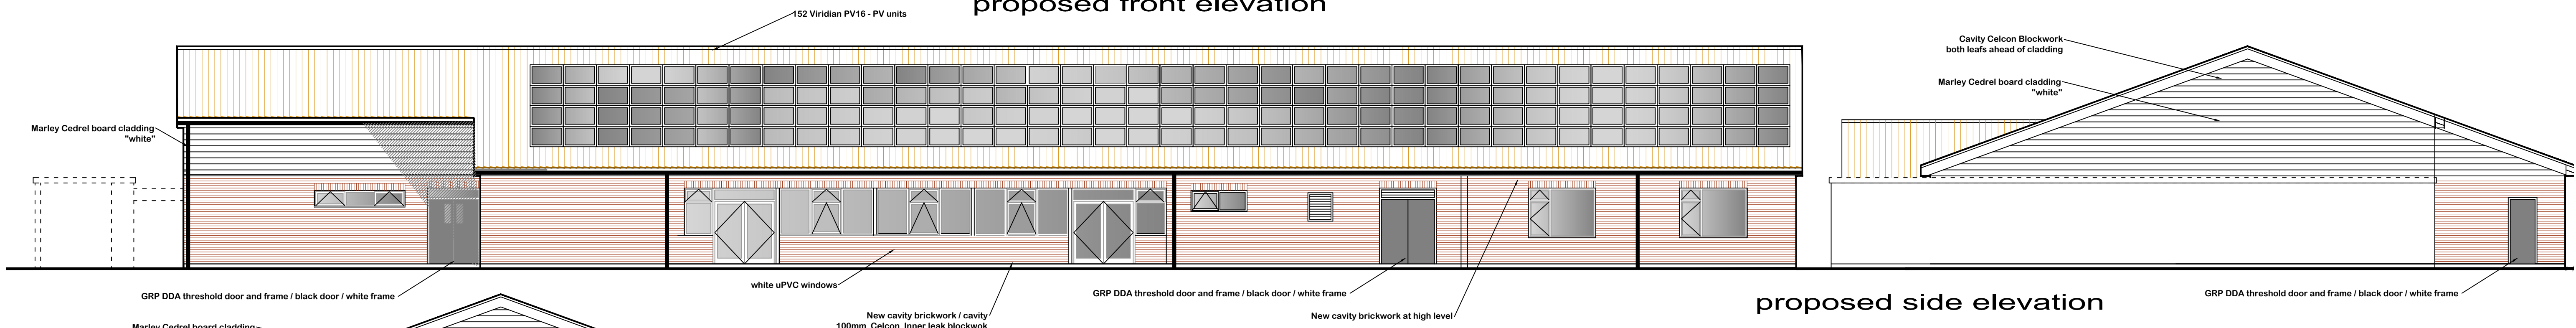

proposed side elevation

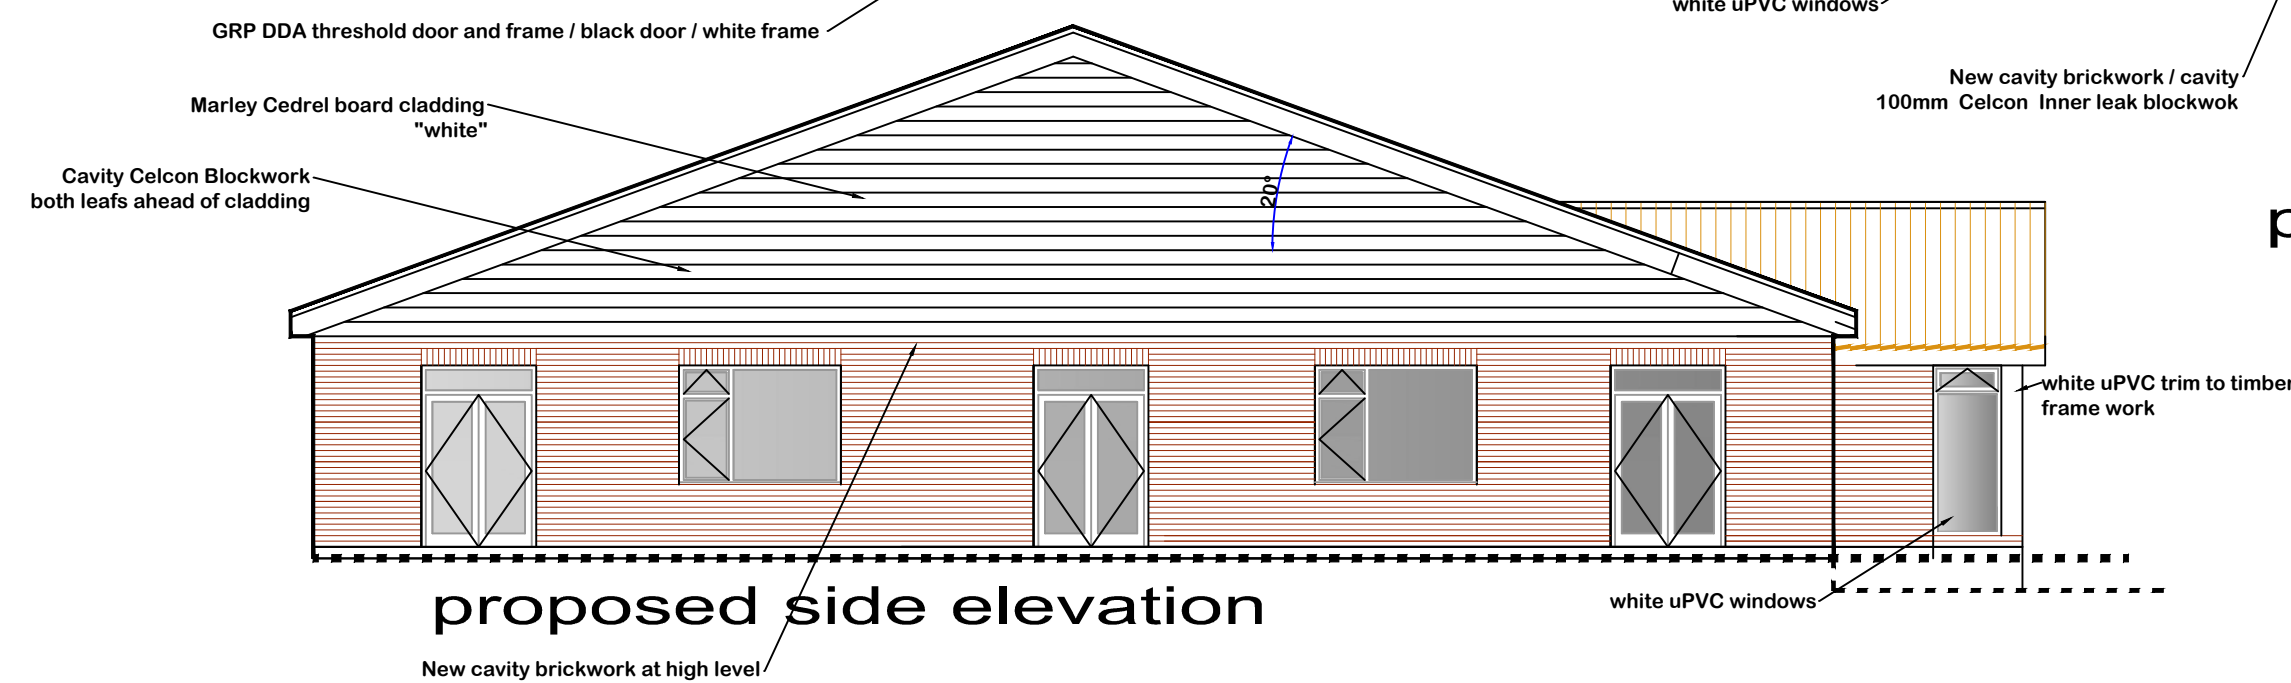

proposed rear elevation

proposed side elevation

A1 Planning / Tender Drawing